



Existing Elevation A

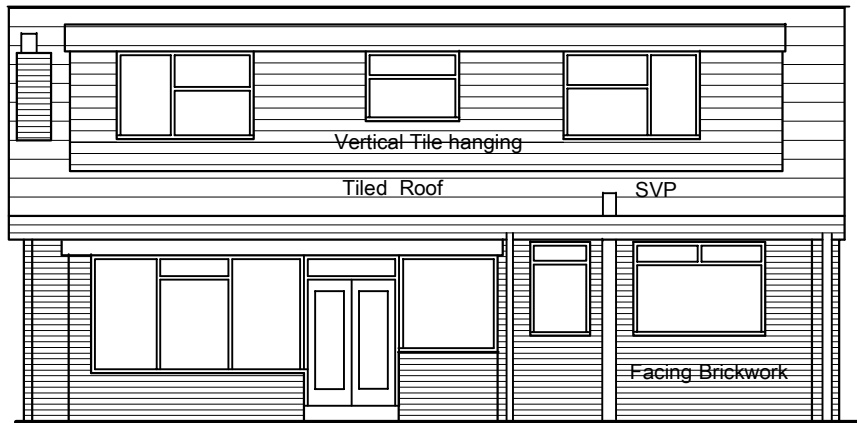

Existing Elevation B

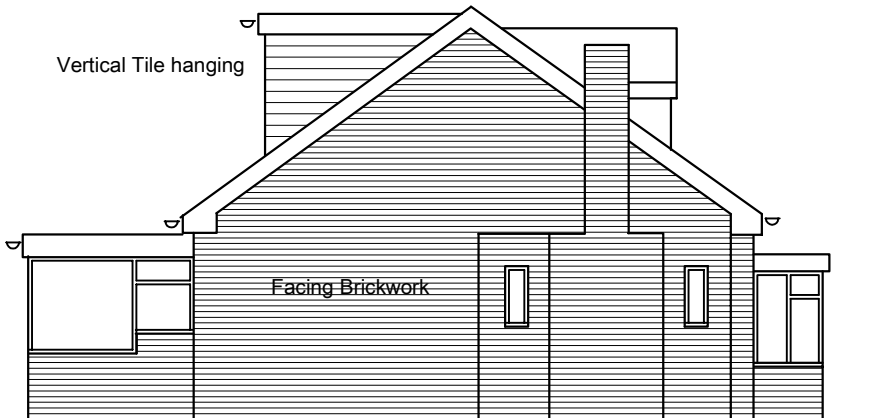

Existing Elevation C

Scale Bar 1:100

0m 1m 2 3 4 5 6 7 8 9 10



Proposed New Kitchen Extension

Location

Mr and Mrs I Spencer

12 Virgins Lane

Thornton L23 4UD

Drawing Title

Location Plan

Drg No **SPE 03**

Scale 1:100