



REV	DESCRIPTION	DATE	BY


DUE TO COVID 19 RESTRICTIONS THIS SITE WAS NOT FULLY SURVEYED INTERNALLY. ALL DIMENSIONS ARE TO BE CONFIRMED ON SITE BY THE CONTRACTOR PRIOR TO WORKS COMMENCING. ANY DISCREPANCIES TO BE REPORTED TO ARCHITECT/ENGINEER IMMEDIATELY.

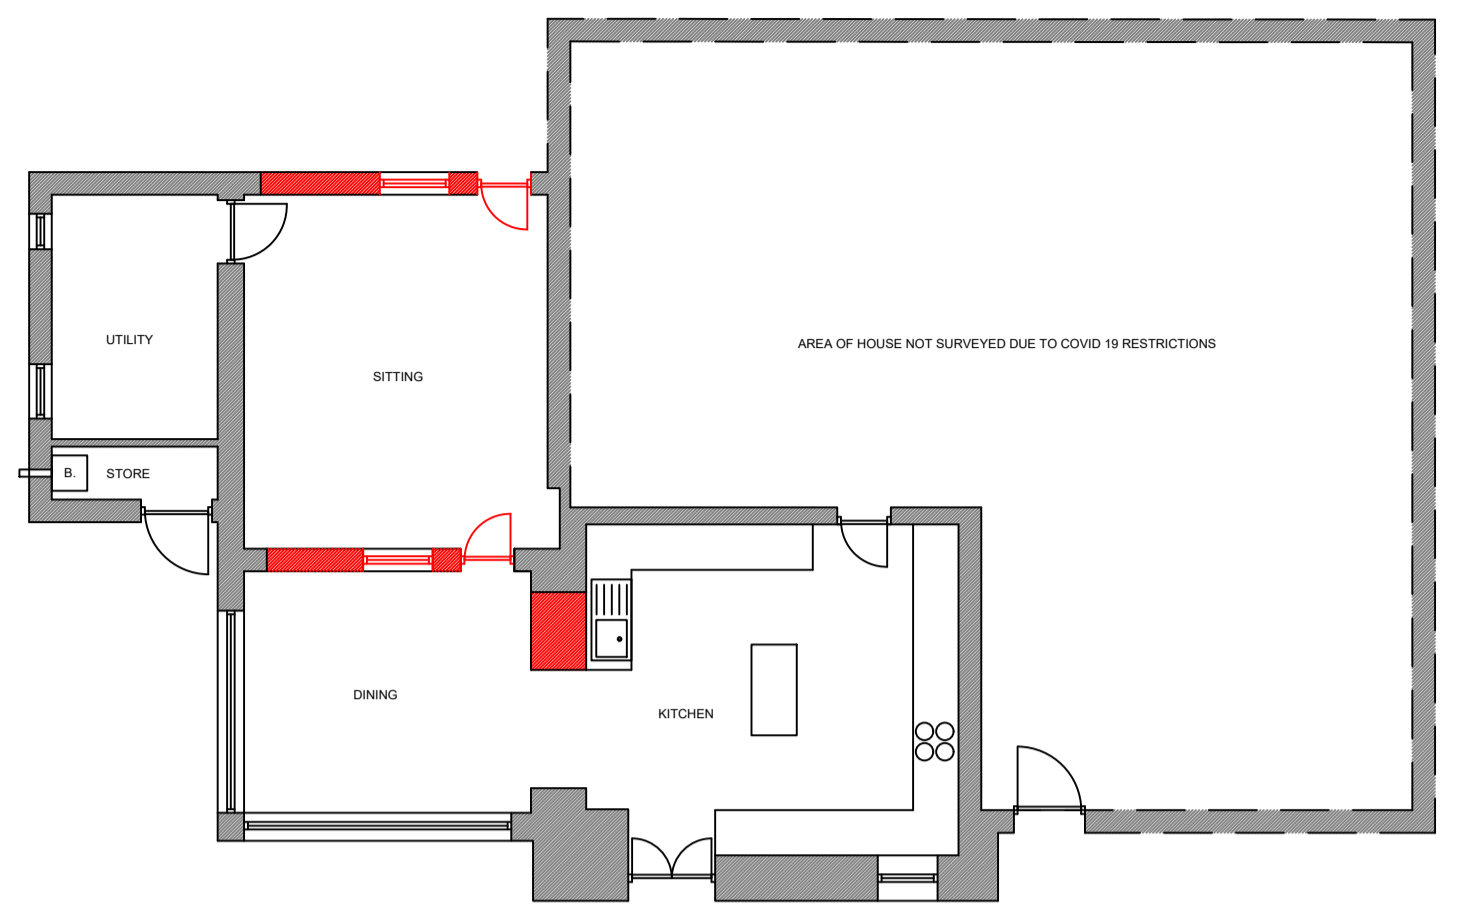


EXISTING GROUND FLOOR PLAN @ 1:100

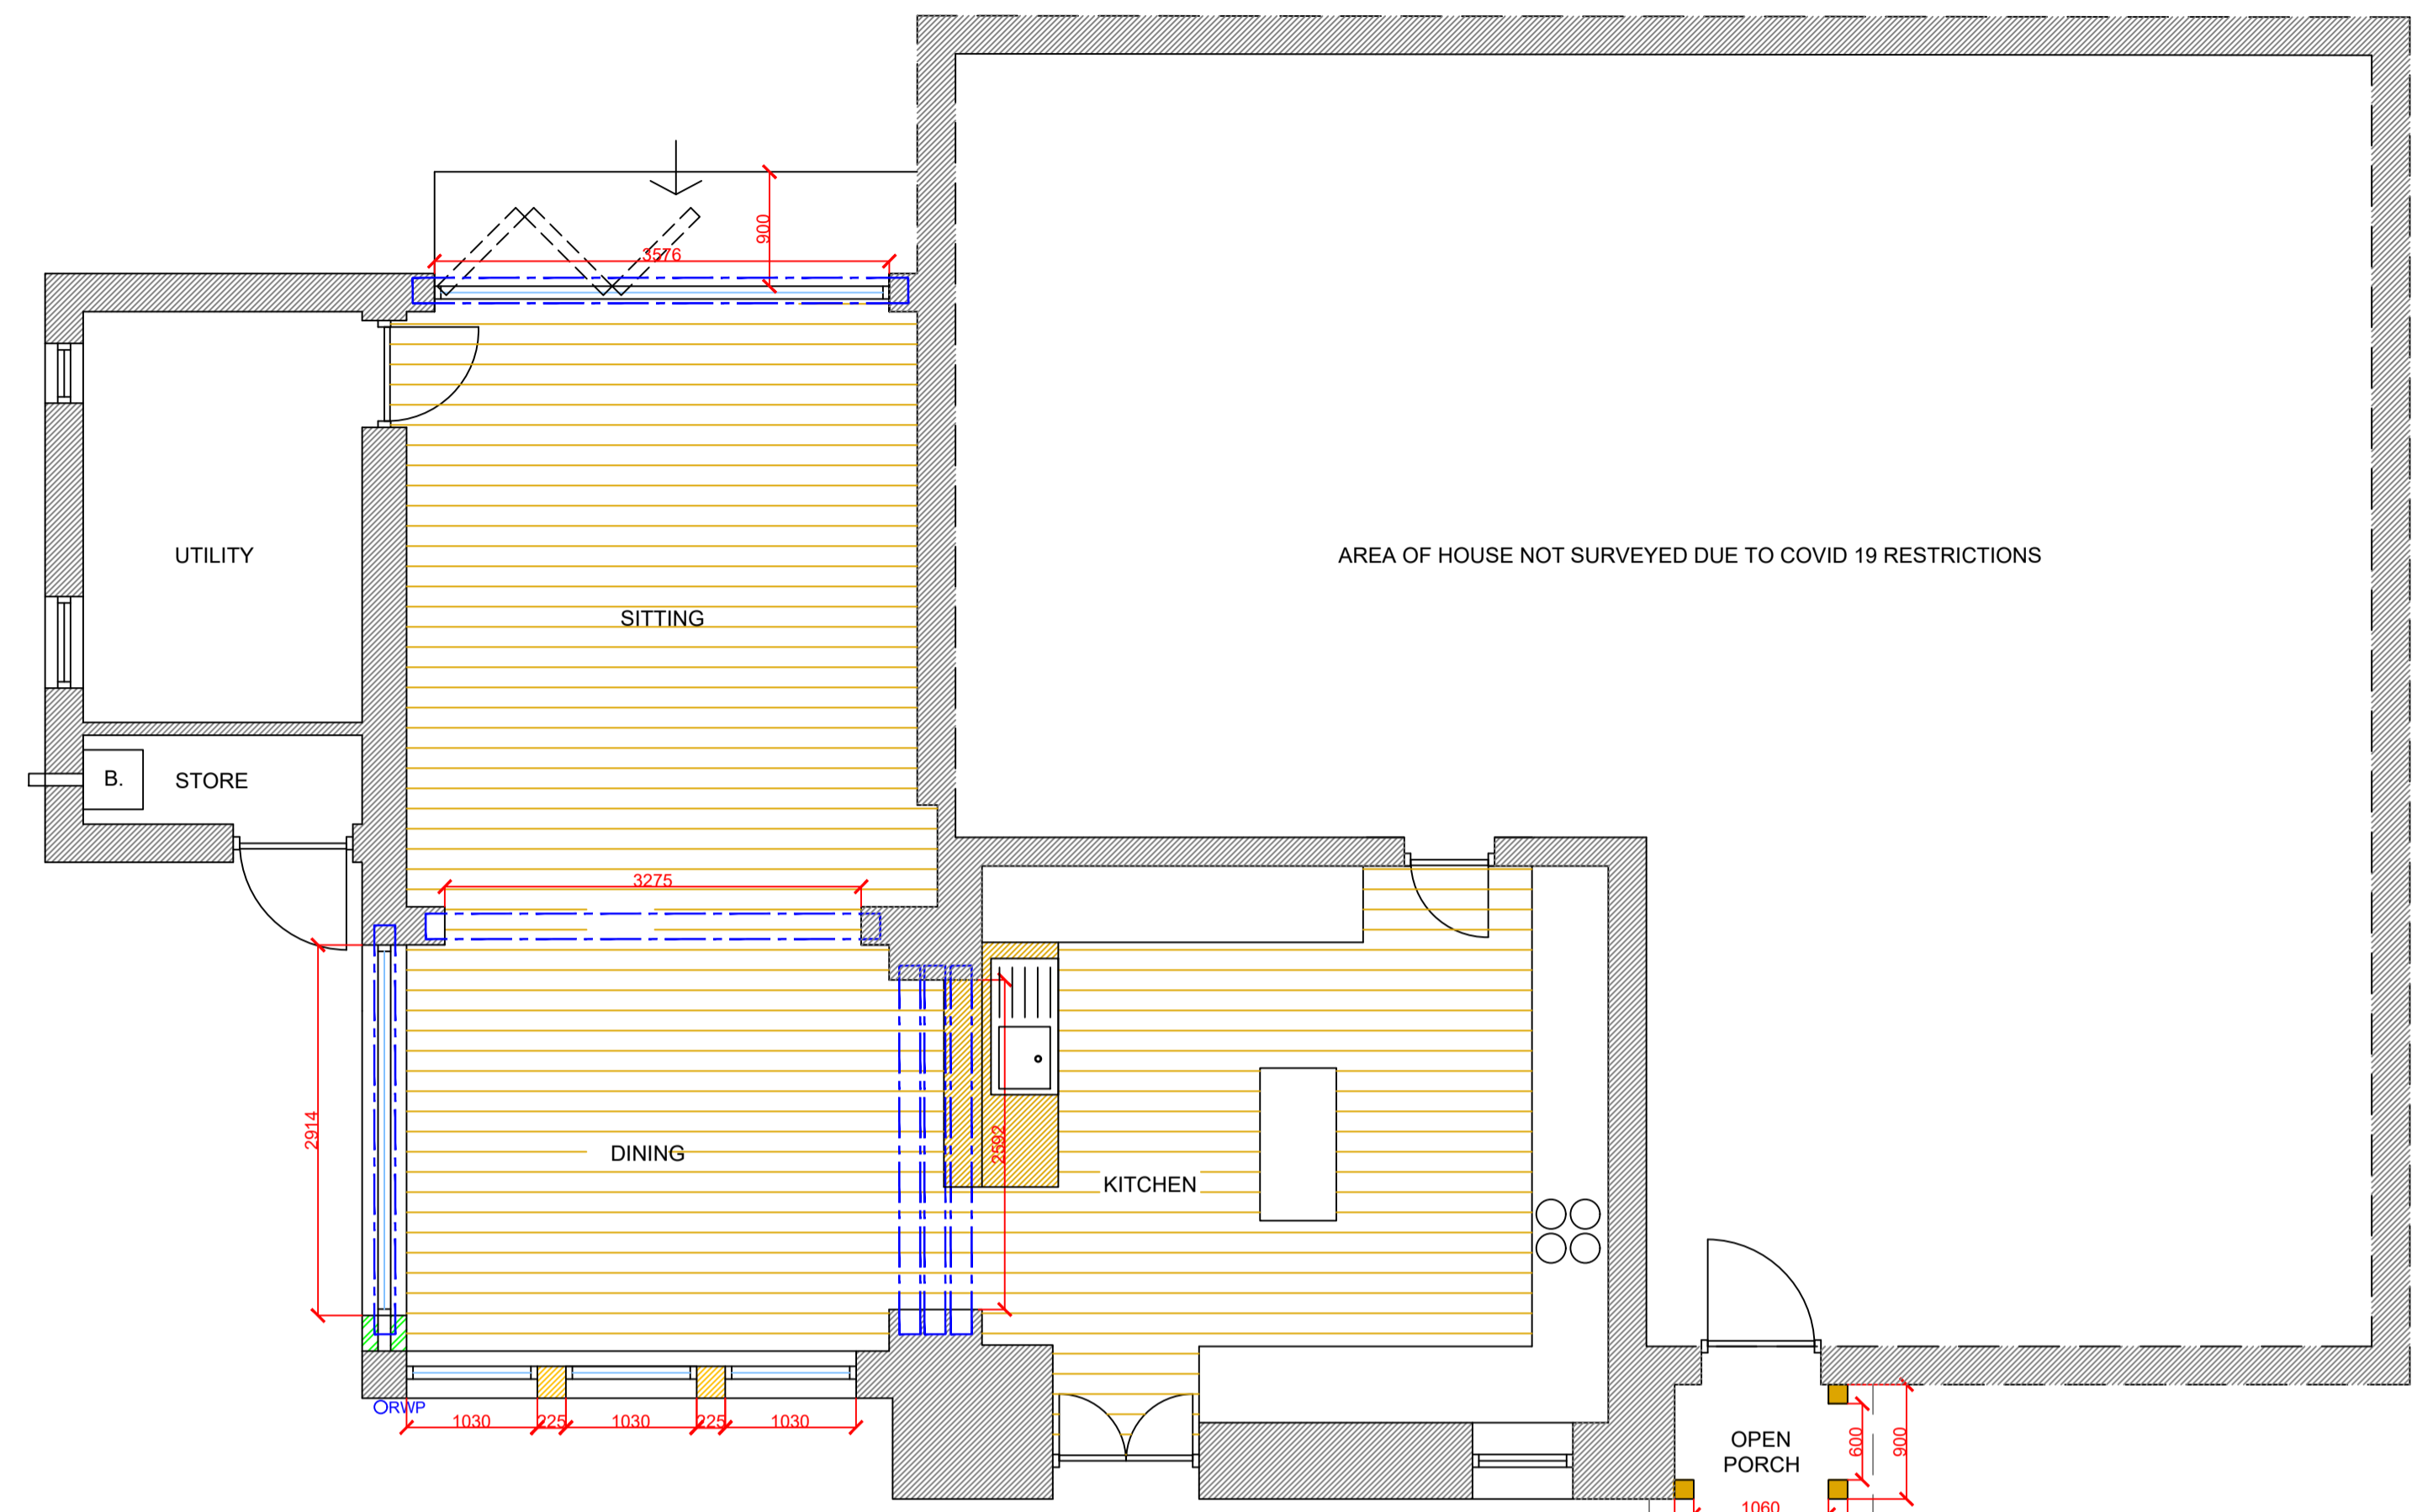

PROPOSED GROUND FLOOR PLAN @ 1:50  
SCALE BAR @ 1:50

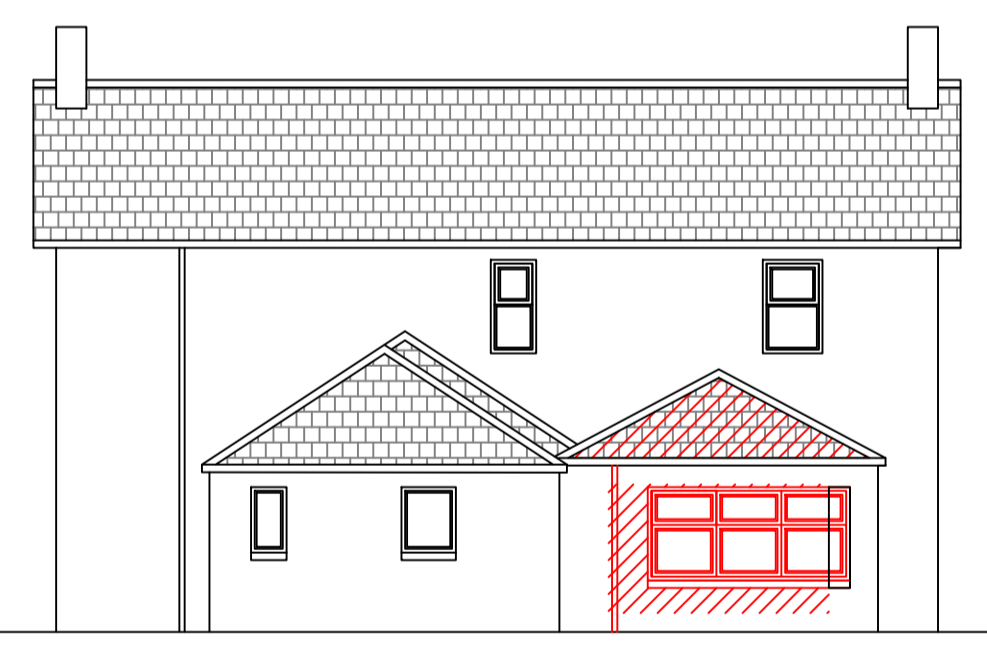

EXISTING GABLE ELEVATION @ 1:100

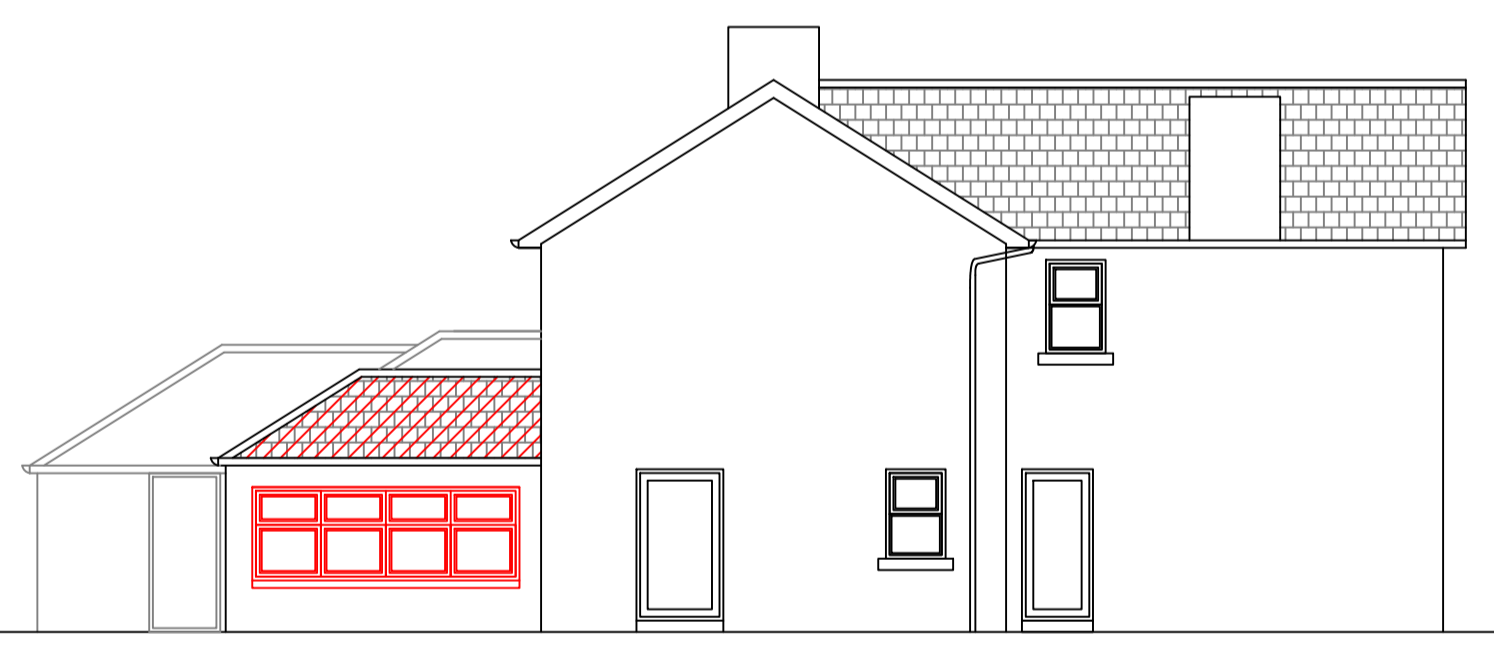

EXISTING FRONT ELEVATION @ 1:100




EXISTING GABLE ELEVATION @ 1:100


- PROPOSED EXTERNAL FINISHES:**
- WALLS:** RENDER TO MATCH EXISTING
  - WINDOWS/DOORS:** DOUBLE GLAZED UNITS IN TIMBER FRAMES TO MATCH EXISTING.
  - ROOF:** SLATE TO MATCH EXISTING.
  - GUTTERS/RAIN WATER PIPES:** BLACK UPVC TO MATCH EXISTING
  - SOFFITS/FASCIAS:** PAINTED TIMBER TO MATCH EXISTING

This drawing must not be scaled, only written dimensions to be respected.  
All dimensions are to be checked/confirmed on site prior to materials being ordered with special care given to items prefabricated off site.  
This drawing is the copyright of Clark Design Architecture and must not be copied or reproduced without permission.  
This drawing must be read in conjunction with the contract specification and all other architects, engineers, drawings and layouts, schedules and details.  
No changes to be made without out consultation with Clark Design.

**PLANNING**

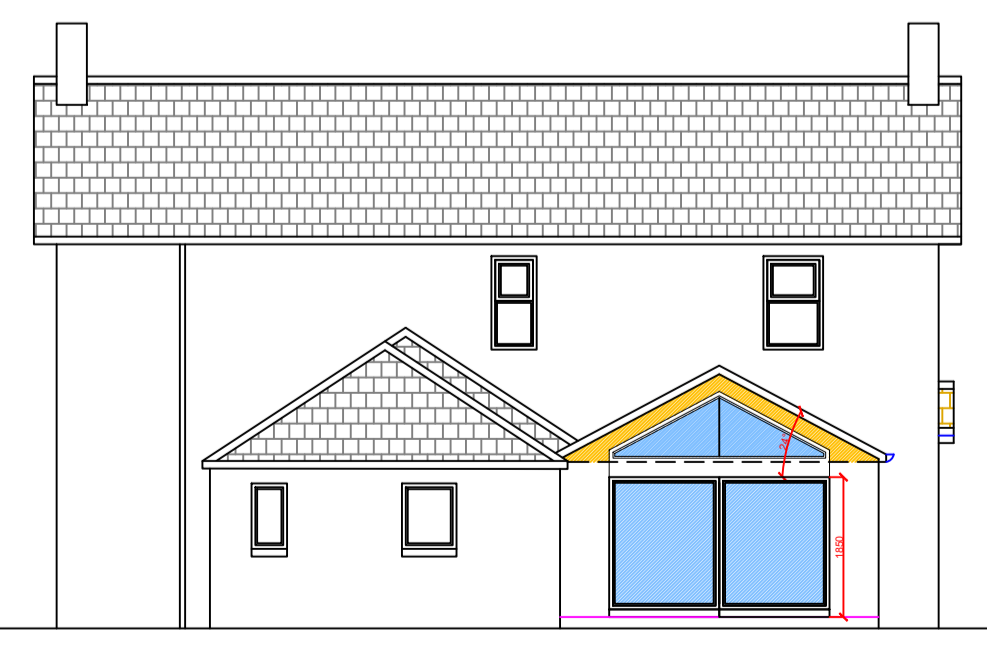

PROPOSED GABLE ELEVATION @ 1:100  
SCALE BAR @ 1:100

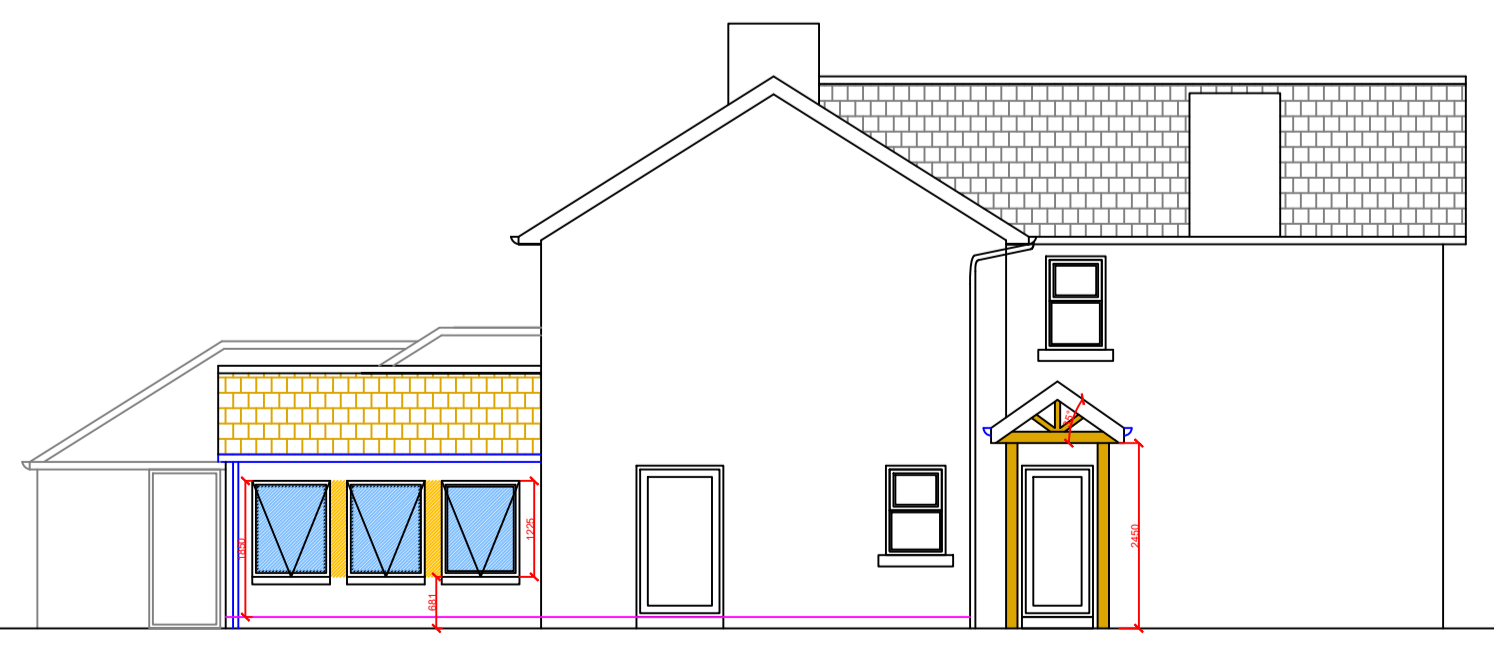

PROPOSED FRONT ELEVATION @ 1:100



PROPOSED GABLE ELEVATION @ 1:100

**CLARK DESIGN**  
ARCHITECTURE  
Strathleven House, Levenside Rd Dumbarton. G82 3PD  
Tel: 01389 756271  
Mob: 07780695446  
Email: clarkdesignarchitecture@gmail.com  
Web: www.clarkdesign.org

CLIENT	<b>MR. G. CASSERLY</b>		
PROJECT	<b>PROPOSED ALTERATIONS THE OLD MANSE BUCHLYVIE STIRLING. FK8 3LY</b>		
DRAWING	<b>EXISTING &amp; PROPOSED PLANS &amp; ELEVATIONS</b>		
	<b>A1</b>	<b>FEB 21</b>	<b>2021/998/01</b>