




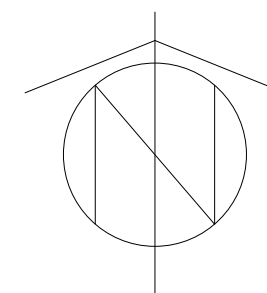

Location Plan 1:1250

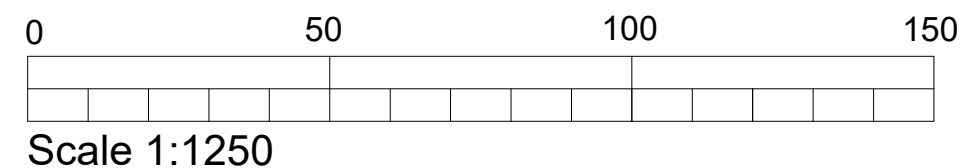

BLOCK PLAN 1:500

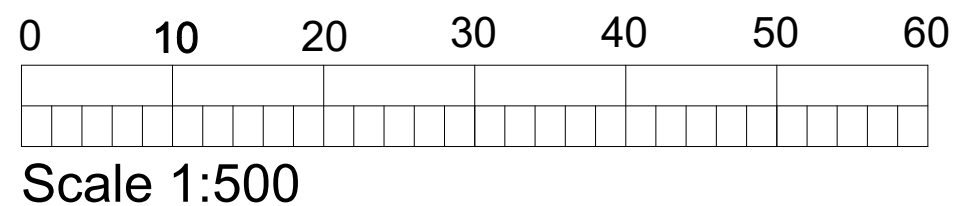

LOCATION/BLOCK PLAN AS EXISTING

Proposed garage conversion and extension to
264 Old Church Road, Clevedon, BS21 7US

Peter J Bath

Project Design and Construction Management Ltd

5 Halswell Road
Clevedon
Somerset
BS21 6LD

Date: JAN 2021
Scale: 1:500 & 1:1250 at A3
Drg No: PDCM:599-01

07710-063216
01275-870781
pete@peterbath.co.uk
www.peterbath.co.uk