


PAPER SIZE IS A3  
SCALE IS 1:200 @ A3

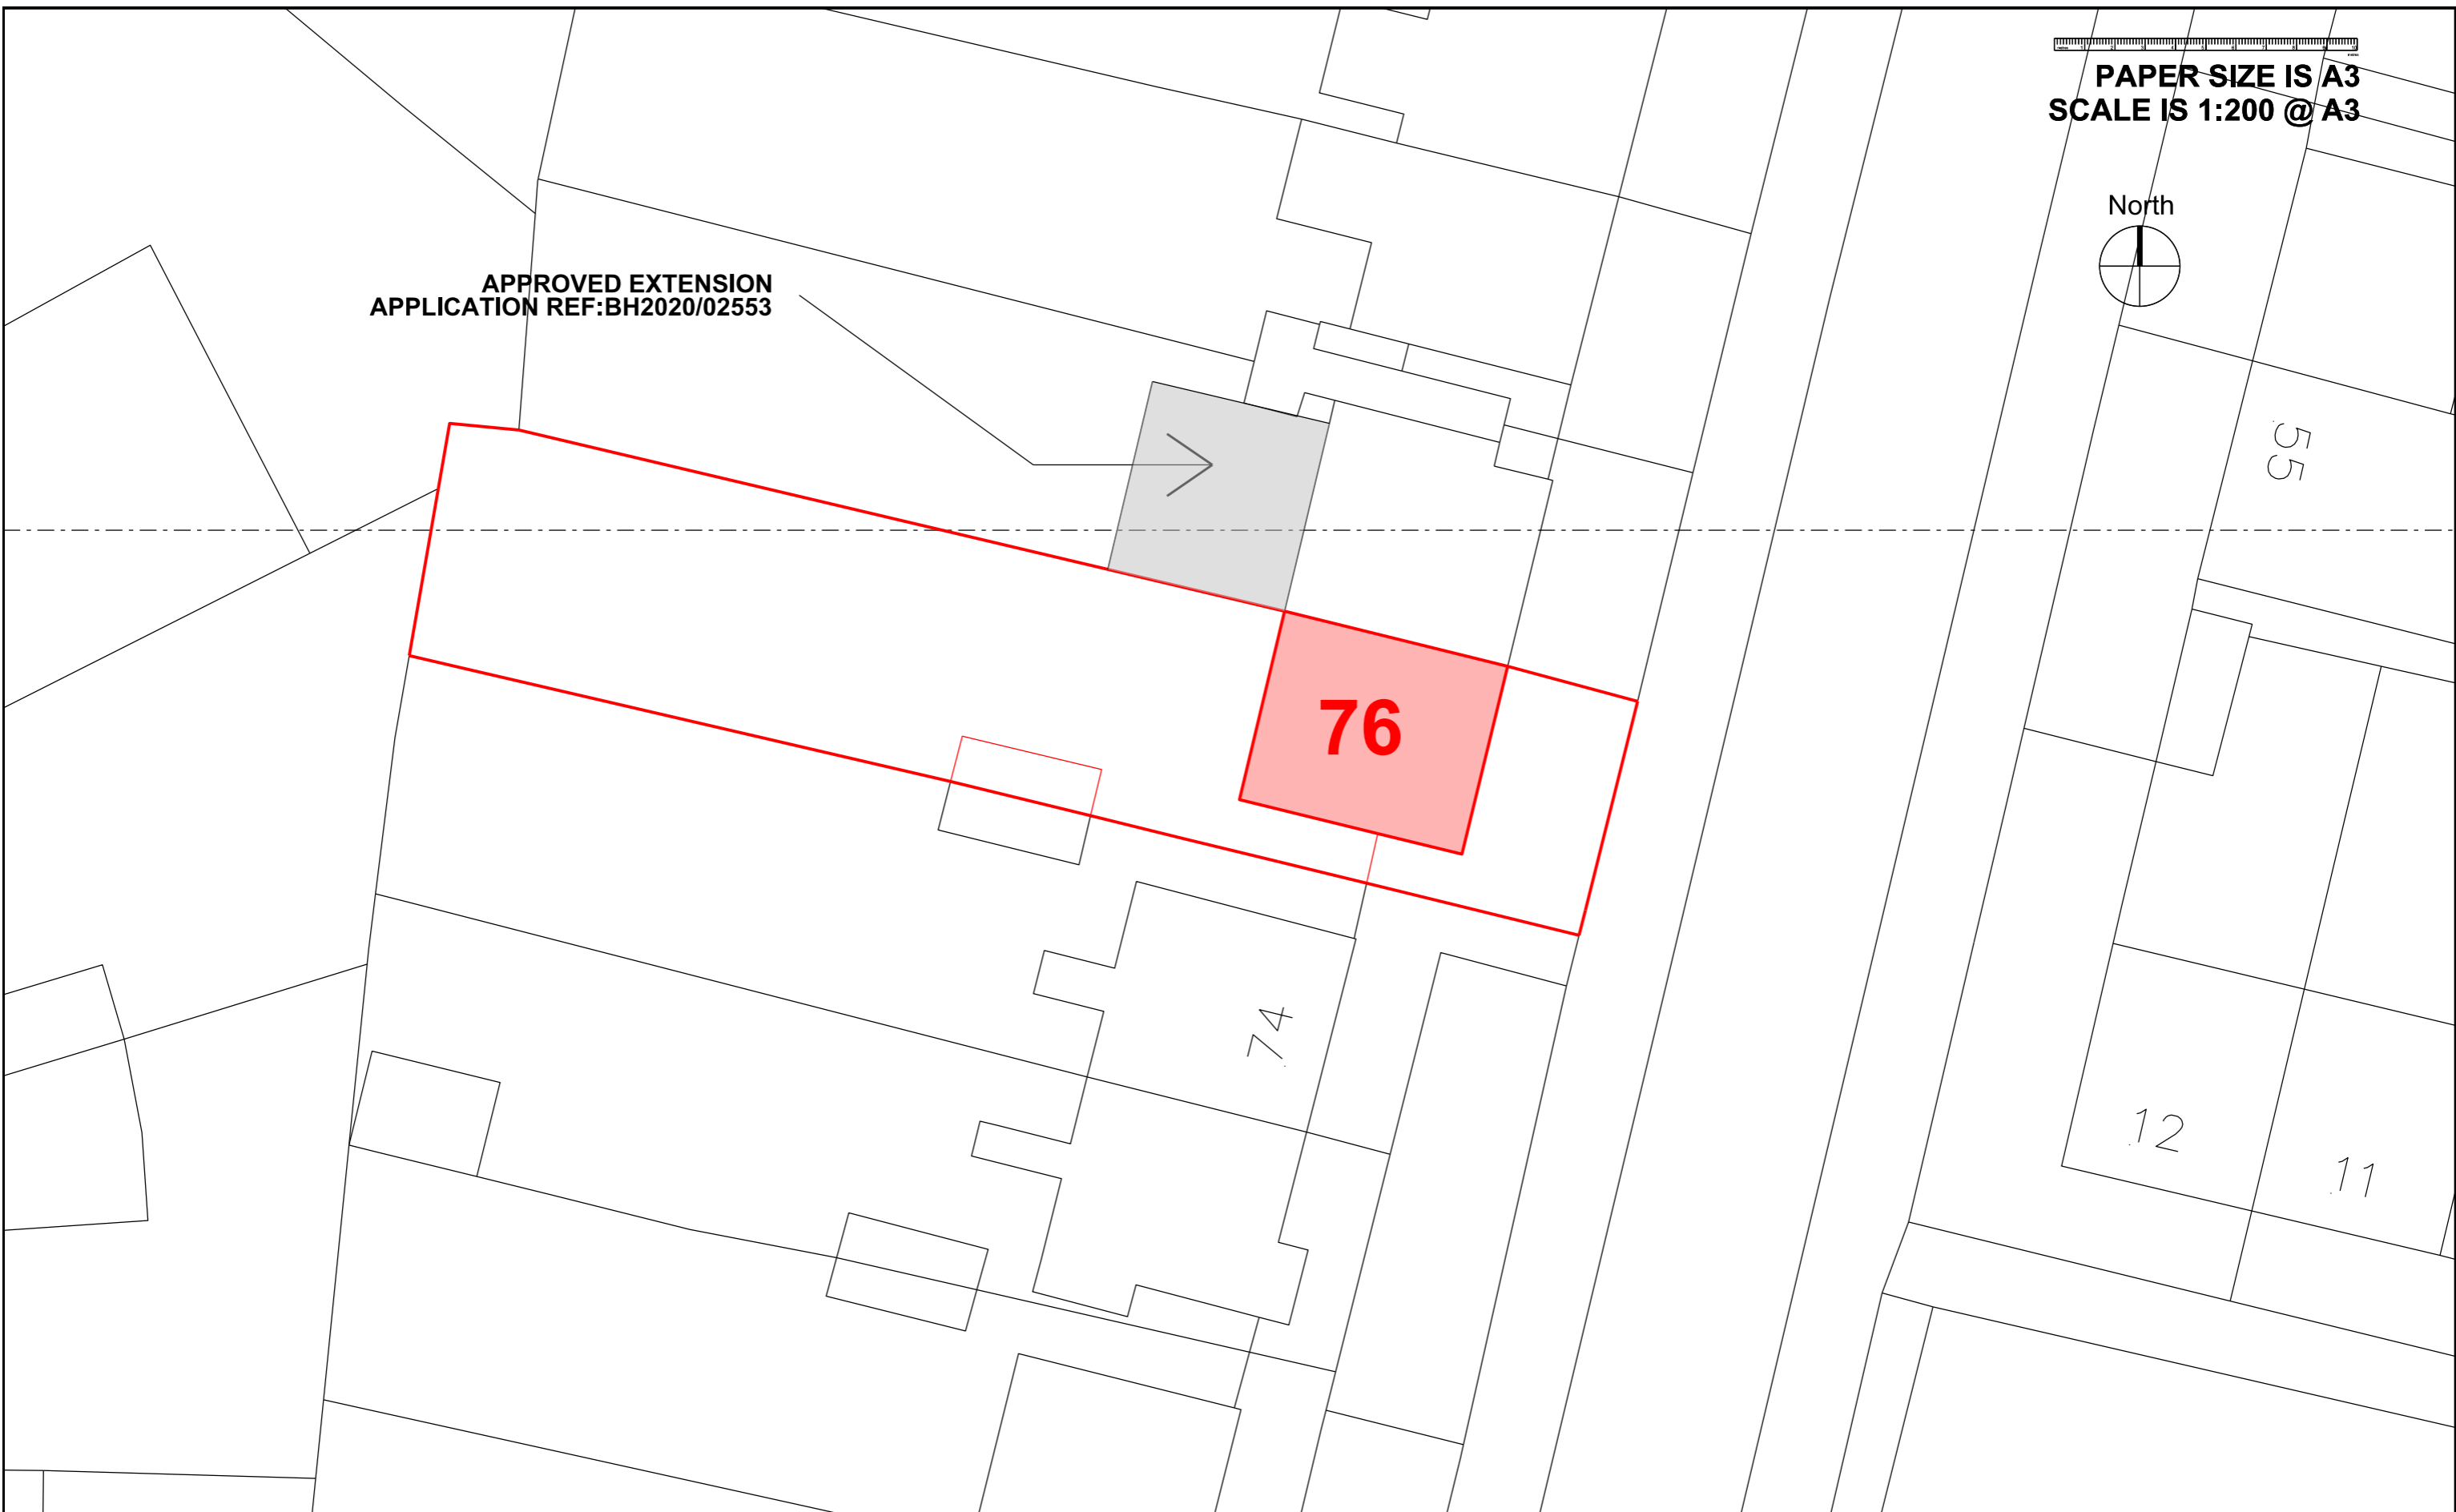

APPROVED EXTENSION  
APPLICATION REF: BH2020/02553



This drawing is copyright Shape Architecture Ltd.  
The Contractor must not scale from the drawing.  
All dimensions to be taken from dimension strings.  
Where any discrepancies are found between  
dimensions these must be brought to the attention  
of the Architects for resolution. Where discrepancies  
exist between reference or assembly drawings and  
detail drawings the latter take preference.

SHAPE Architecture  
WWW.SHAPEARCHITECTURE.CO.UK

76 Amberely Drive  
Hove BN3 8JP  
PROJECT

1:200 @ A3 February 2021  
SCALE DATE

FOR PLANNING

EXISTING BLOCK PLAN  
DRAWING

SU002  
DWG. NO. REVISION CHECKED