


Revision
 - - - - -

Date
 00-00-00

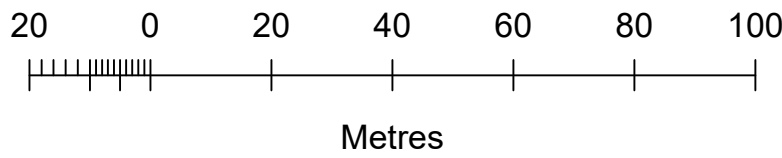

Client Matthew Imrie			
Project Hillhead Farm Tracks			
Title Location Plan			
Branch Forfar		Telephone 01307 462516	
Drawn LL	Date Feb'2021	Drg Size A4	Checked CN
Job No. 16948		Scale 1:1250	
Drg No. L(PL)0002			Rev P01