




elevations of existing garden room and storage sheds

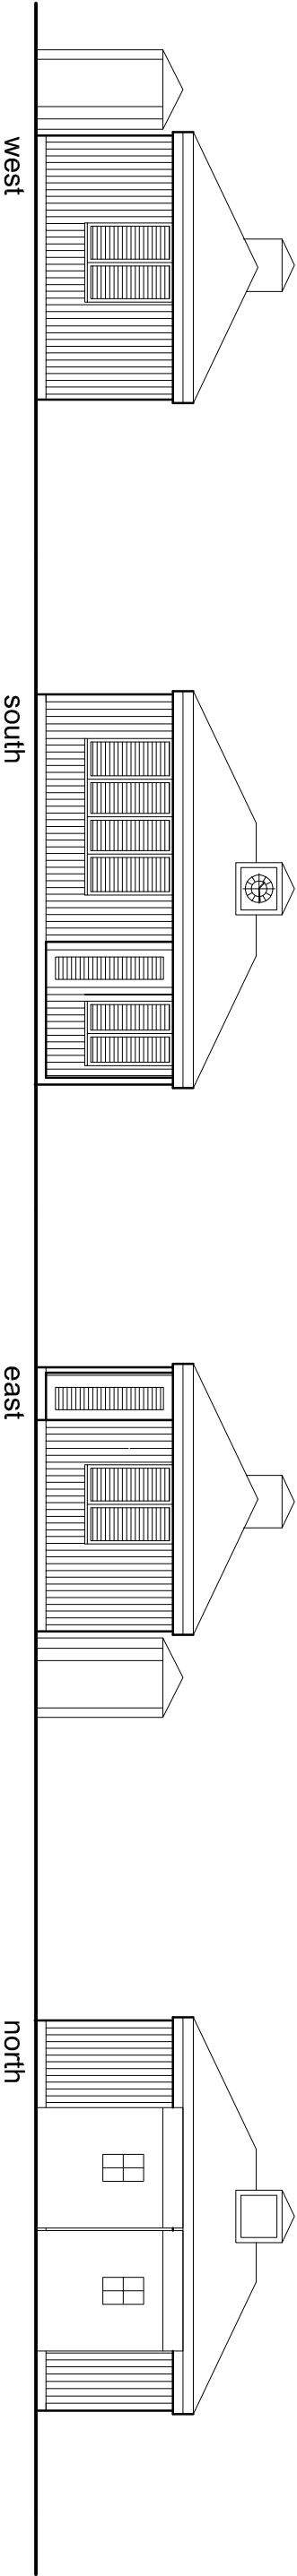


elevations of proposed garden room and storage shed

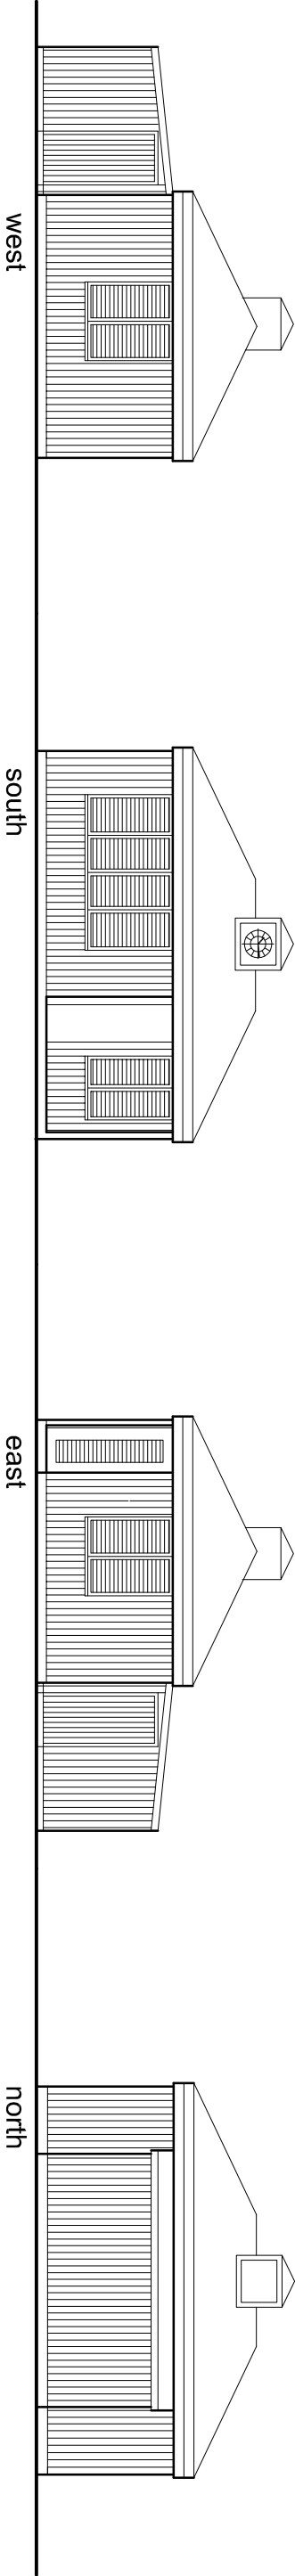

elevations of existing storage sheds

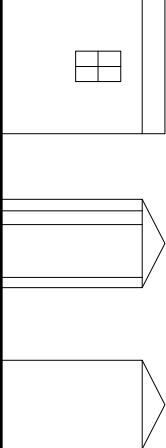

N, S, E + W elevations of
proposed gazebo

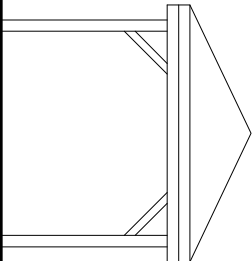

east elevation of existing storage sheds
in new location next to hedge

