



1 GF PLAN AS PROPOSED
(10)04 1:100

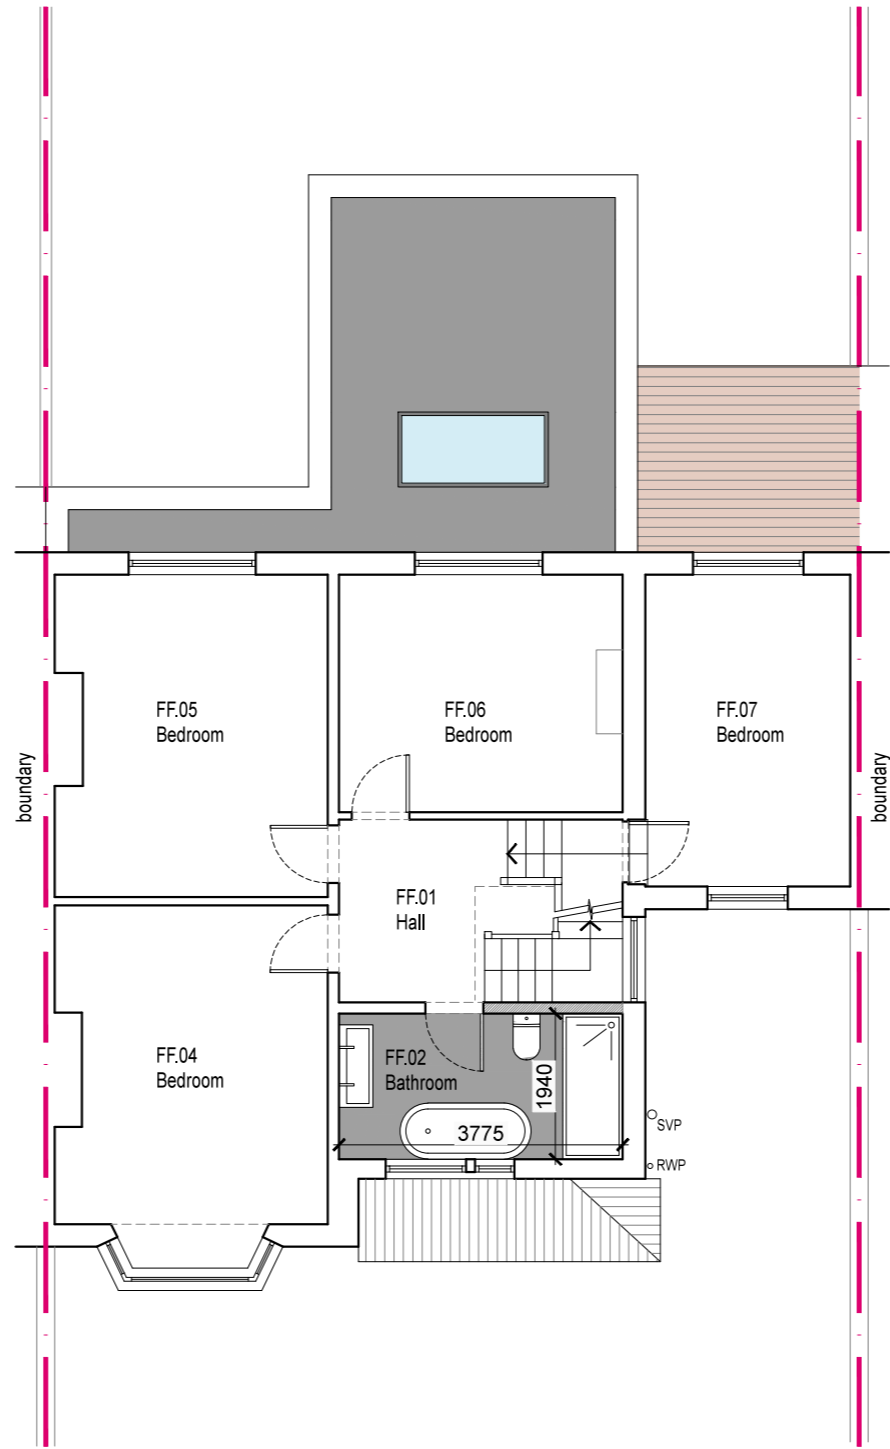

2 FF PLAN AS PROPOSED
(10)04 1:100

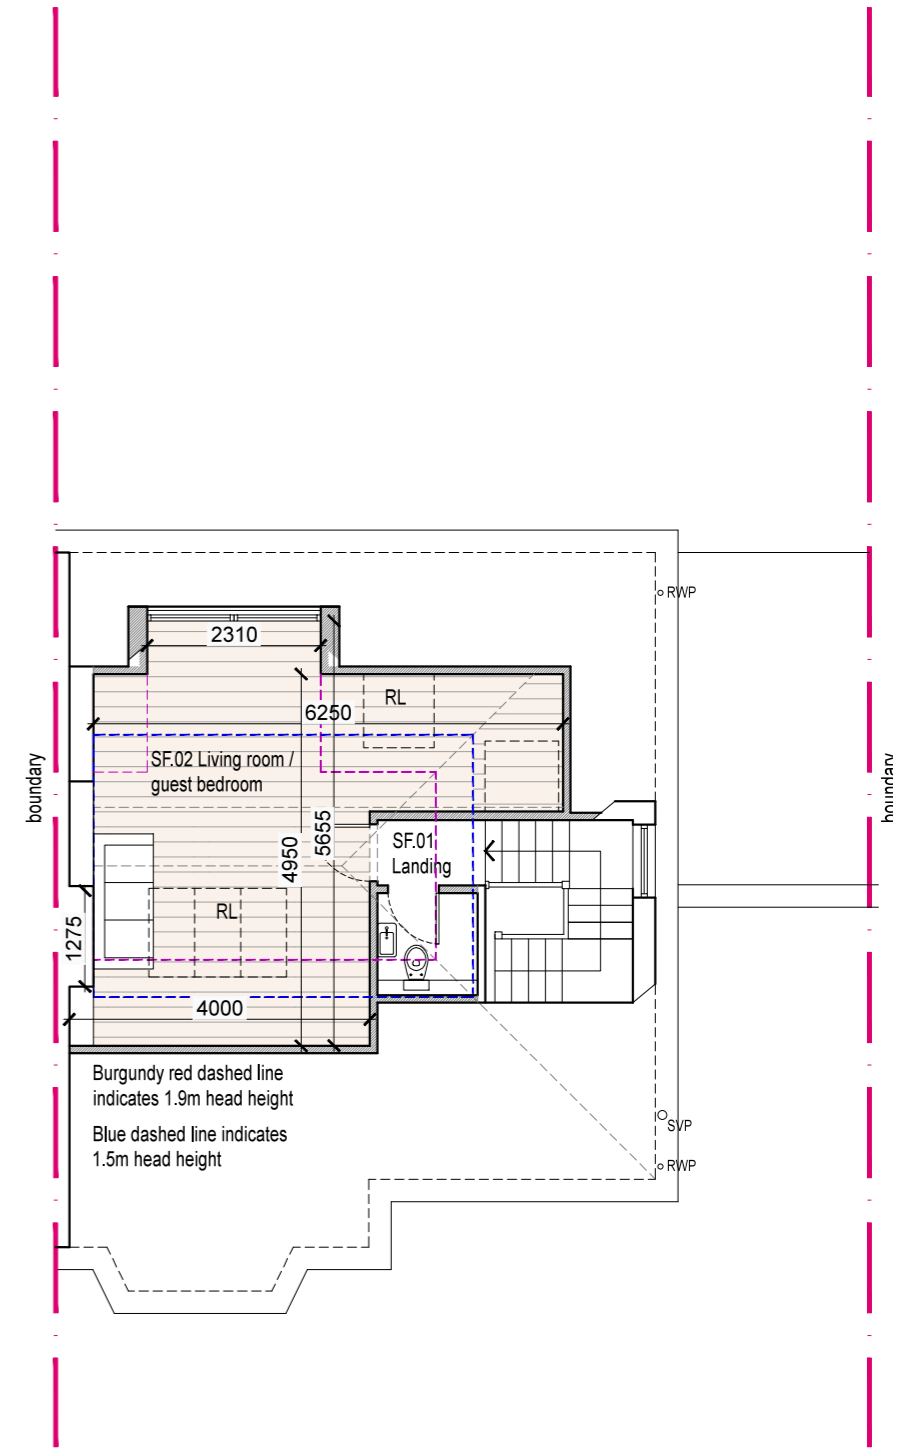

3 SF PLAN AS PROPOSED
(10)04 1:100

Rev	Date	Purpose of issue	By
A	17.03.21	Revised 2nd floor layout	ED
B	26.03.21	Revised layout	ED
C	13.04.21	Revised layout	ED

All drawings are copyright of DHV architects and shall not be reproduced without the consent of the designers.

North

0 5m

Studios 12-13, 9 Bath Buildings, Bristol, BS6 5PT
E info@dhva.co.uk W www.dhva.co.uk T 0117 914 8317

dittrichhudsonvasettiarchitects

Job Title **18 Redland Court Road** Drg Title **Ground, First and Loft Plans as Proposed**

Client **Peter and Kate Sharland**

Scale **1:100 @ A3** Drawn **JJ** Checked **ED** Job No **1362** Drg No **(10)04** Rev **C**

PLANNING