


revisions

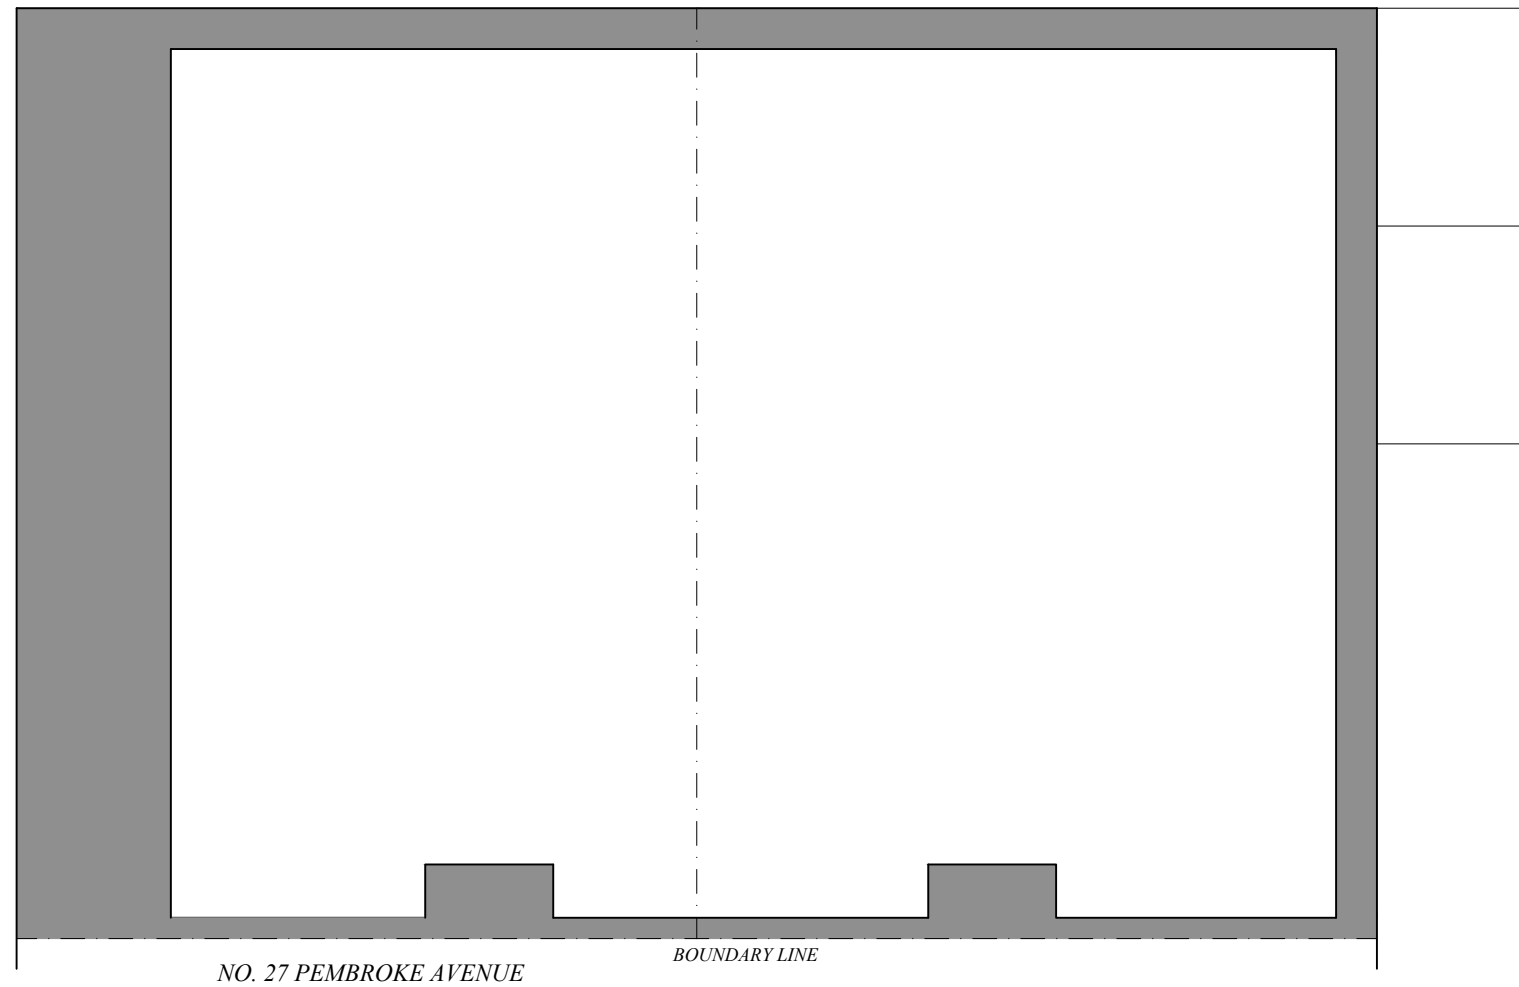

NO. 27 PEMBROKE AVENUE

BOUNDARY LINE

EXISTING LOFT PLAN



ARCHITECTURAL  
DESIGN

8 BELL HOUSE,  
36/38 HIGH STREET,  
CARSHALTON,  
SURREY  
SM5 3AG  
email: parnaud@live.co.uk  
tel: 07753602951

0 1.0 2.0 3.0 4.0 5.0m

Scale



job	25 PEMBROKE AVENUE, SURBITON, KT5 8HN		title	EXISTING LOFT PLAN	
client	MR & MRS BENDALL				
scale	1:50 @ A3	date	24.11.20	drawn	PA
drg. no.	SPB 1.3				rev