


WELLING ROAD

FOOTPATH

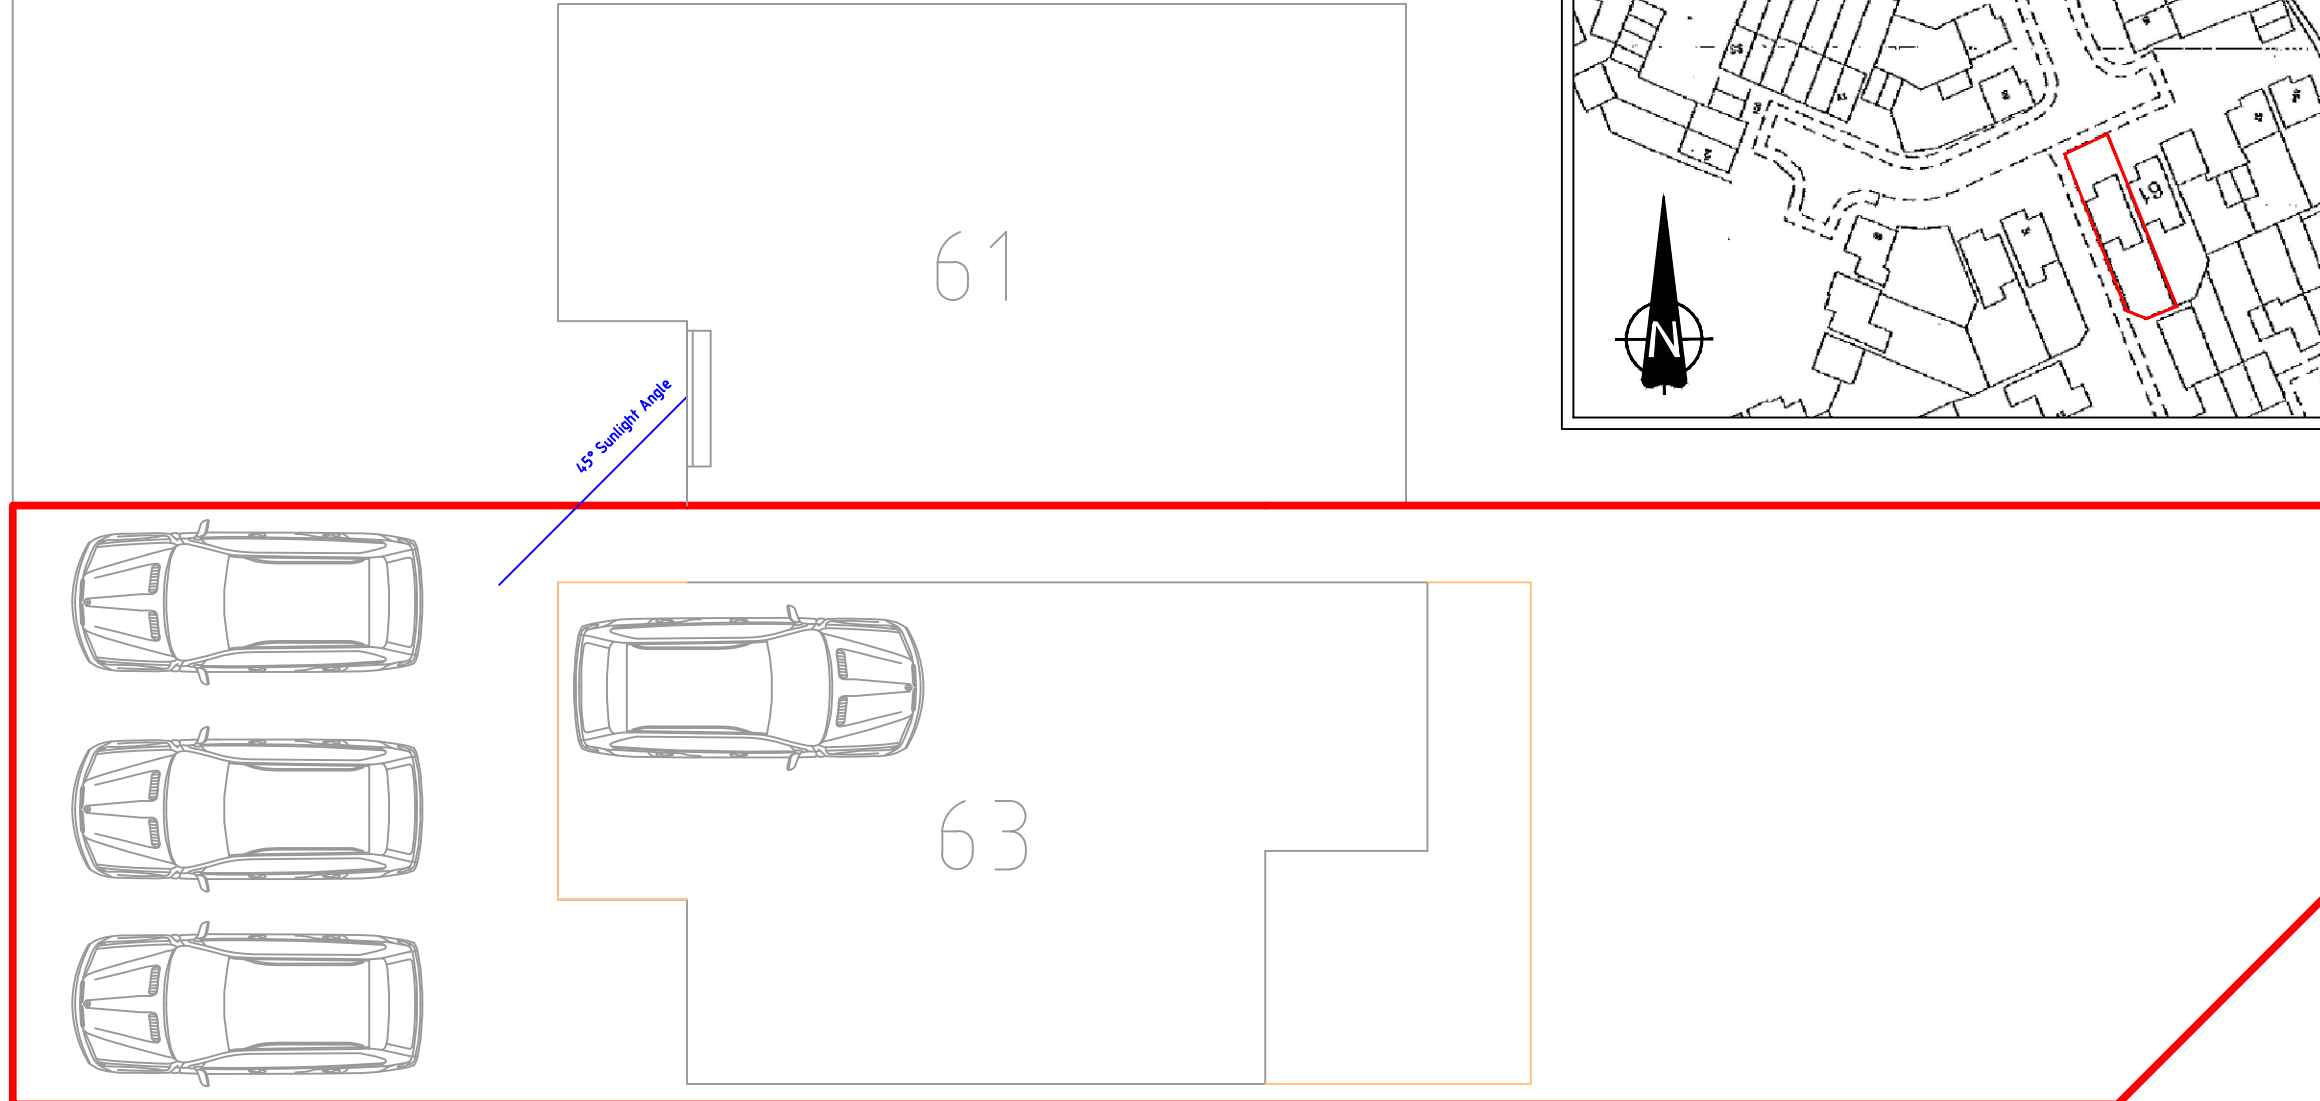

FOOTPATH

Client		MR G MASON		
Drawing Title		63 WELLING ROAD, ORSETT, ESSEX, RM16 3DW		
Project		BRICK EXTENSION TO GROUND FLOOR REAR OF PROPERTY BRICK EXTENSION TO FIRST FLOOR FRONT OF PROPERTY		
Sheet	Scale (at A3 size)	Issuing Office	Drawing Number	Version
2 of 2	1:100	RJE Project Mngt Telephone 07799 865493	63WR-02	1

65

61

63