



LOCATION PLAN SCALE 1=1250
 20 0 20 40 60 80 100 Metres

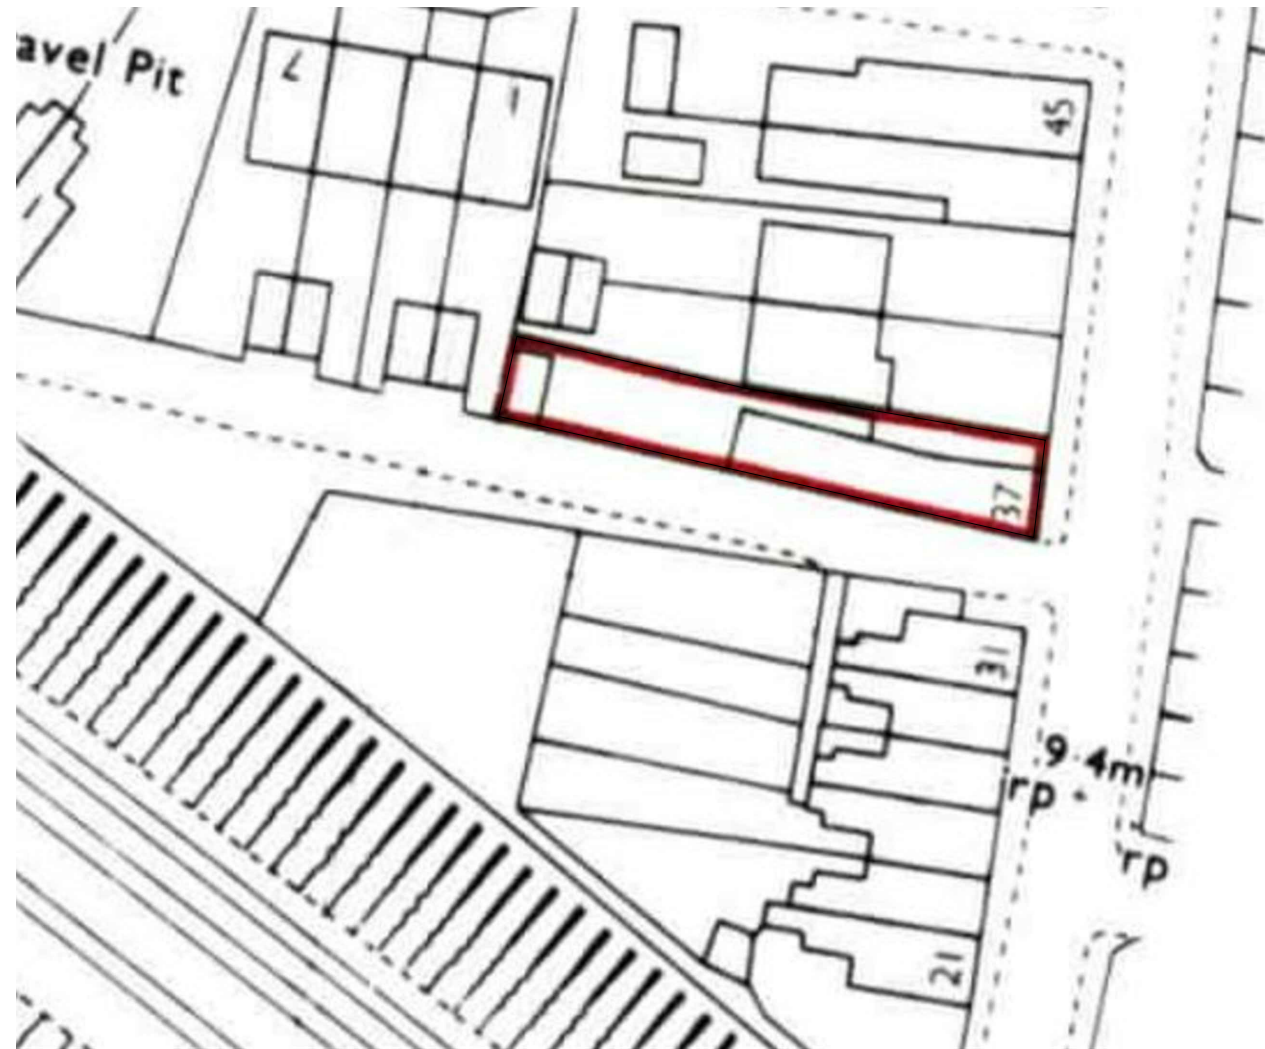

BLOCK PLAN SCALE 1=500
 5 0 5 10 20 40 Metres

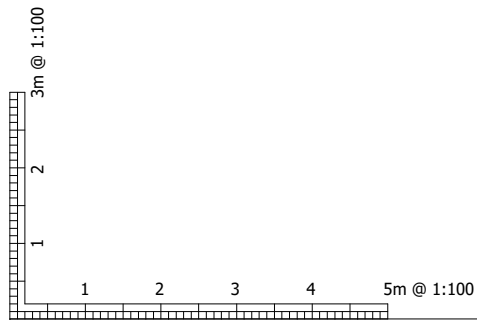

Revisions	

Mr Wojciech Bien
Project Proposed HMO unit at 37 BRIDGE ROAD, GRAYS, ESSEX, RM17 6BU
Drawing Location Plan And Block Plan

 86-90 Paul Street, London EC2A 4NE mobile: 07916 314840 e-mail: info@lotusplans.co.uk	Date Dec 2020	Project No.
	Scale 1:100@A3	Drawing No. PL- 01A