


PROPOSED PLAN

PROPOSED REAR ELEVATION

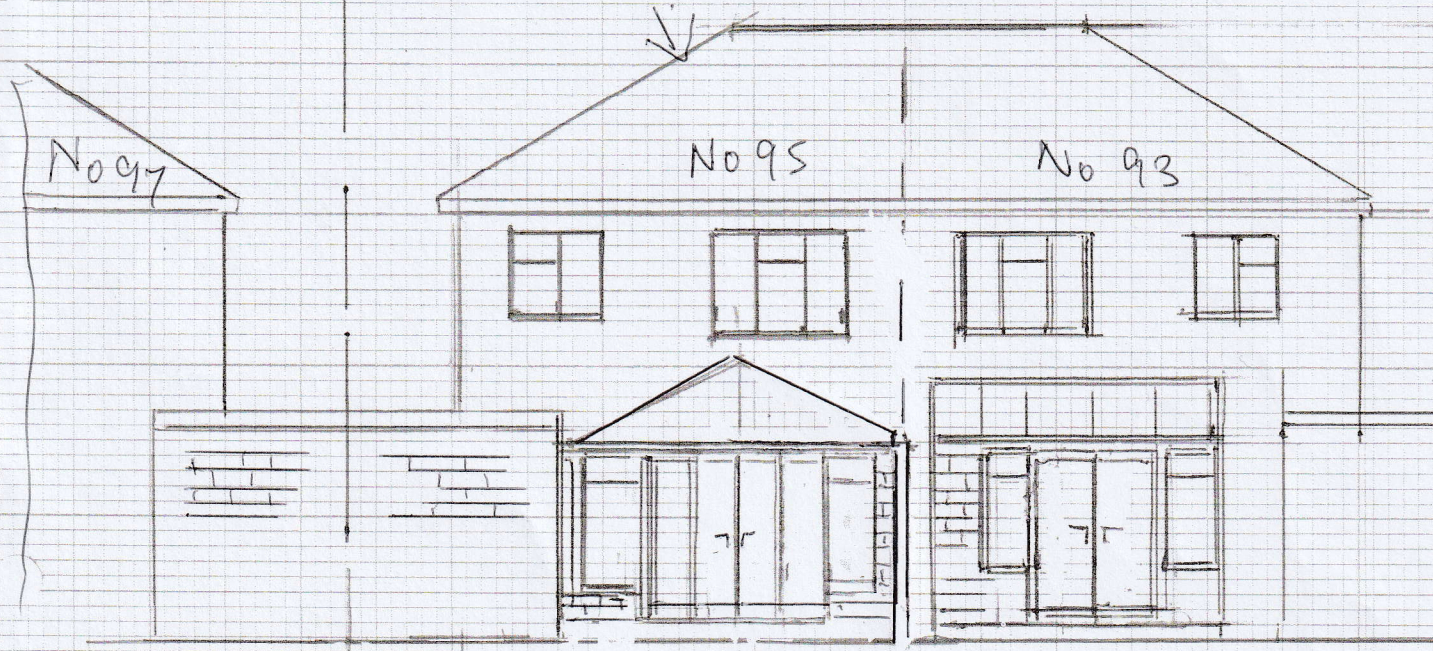

PROPOSED CONSERVATORY
 95 ORCHARD RD RMIS 6HS

