



SITE PLAN AS PROPOSED 1:200

- Raised sun terrace
- Existing bottom of bank
- Lower deck
- Higher Deck
- Existing top of bank

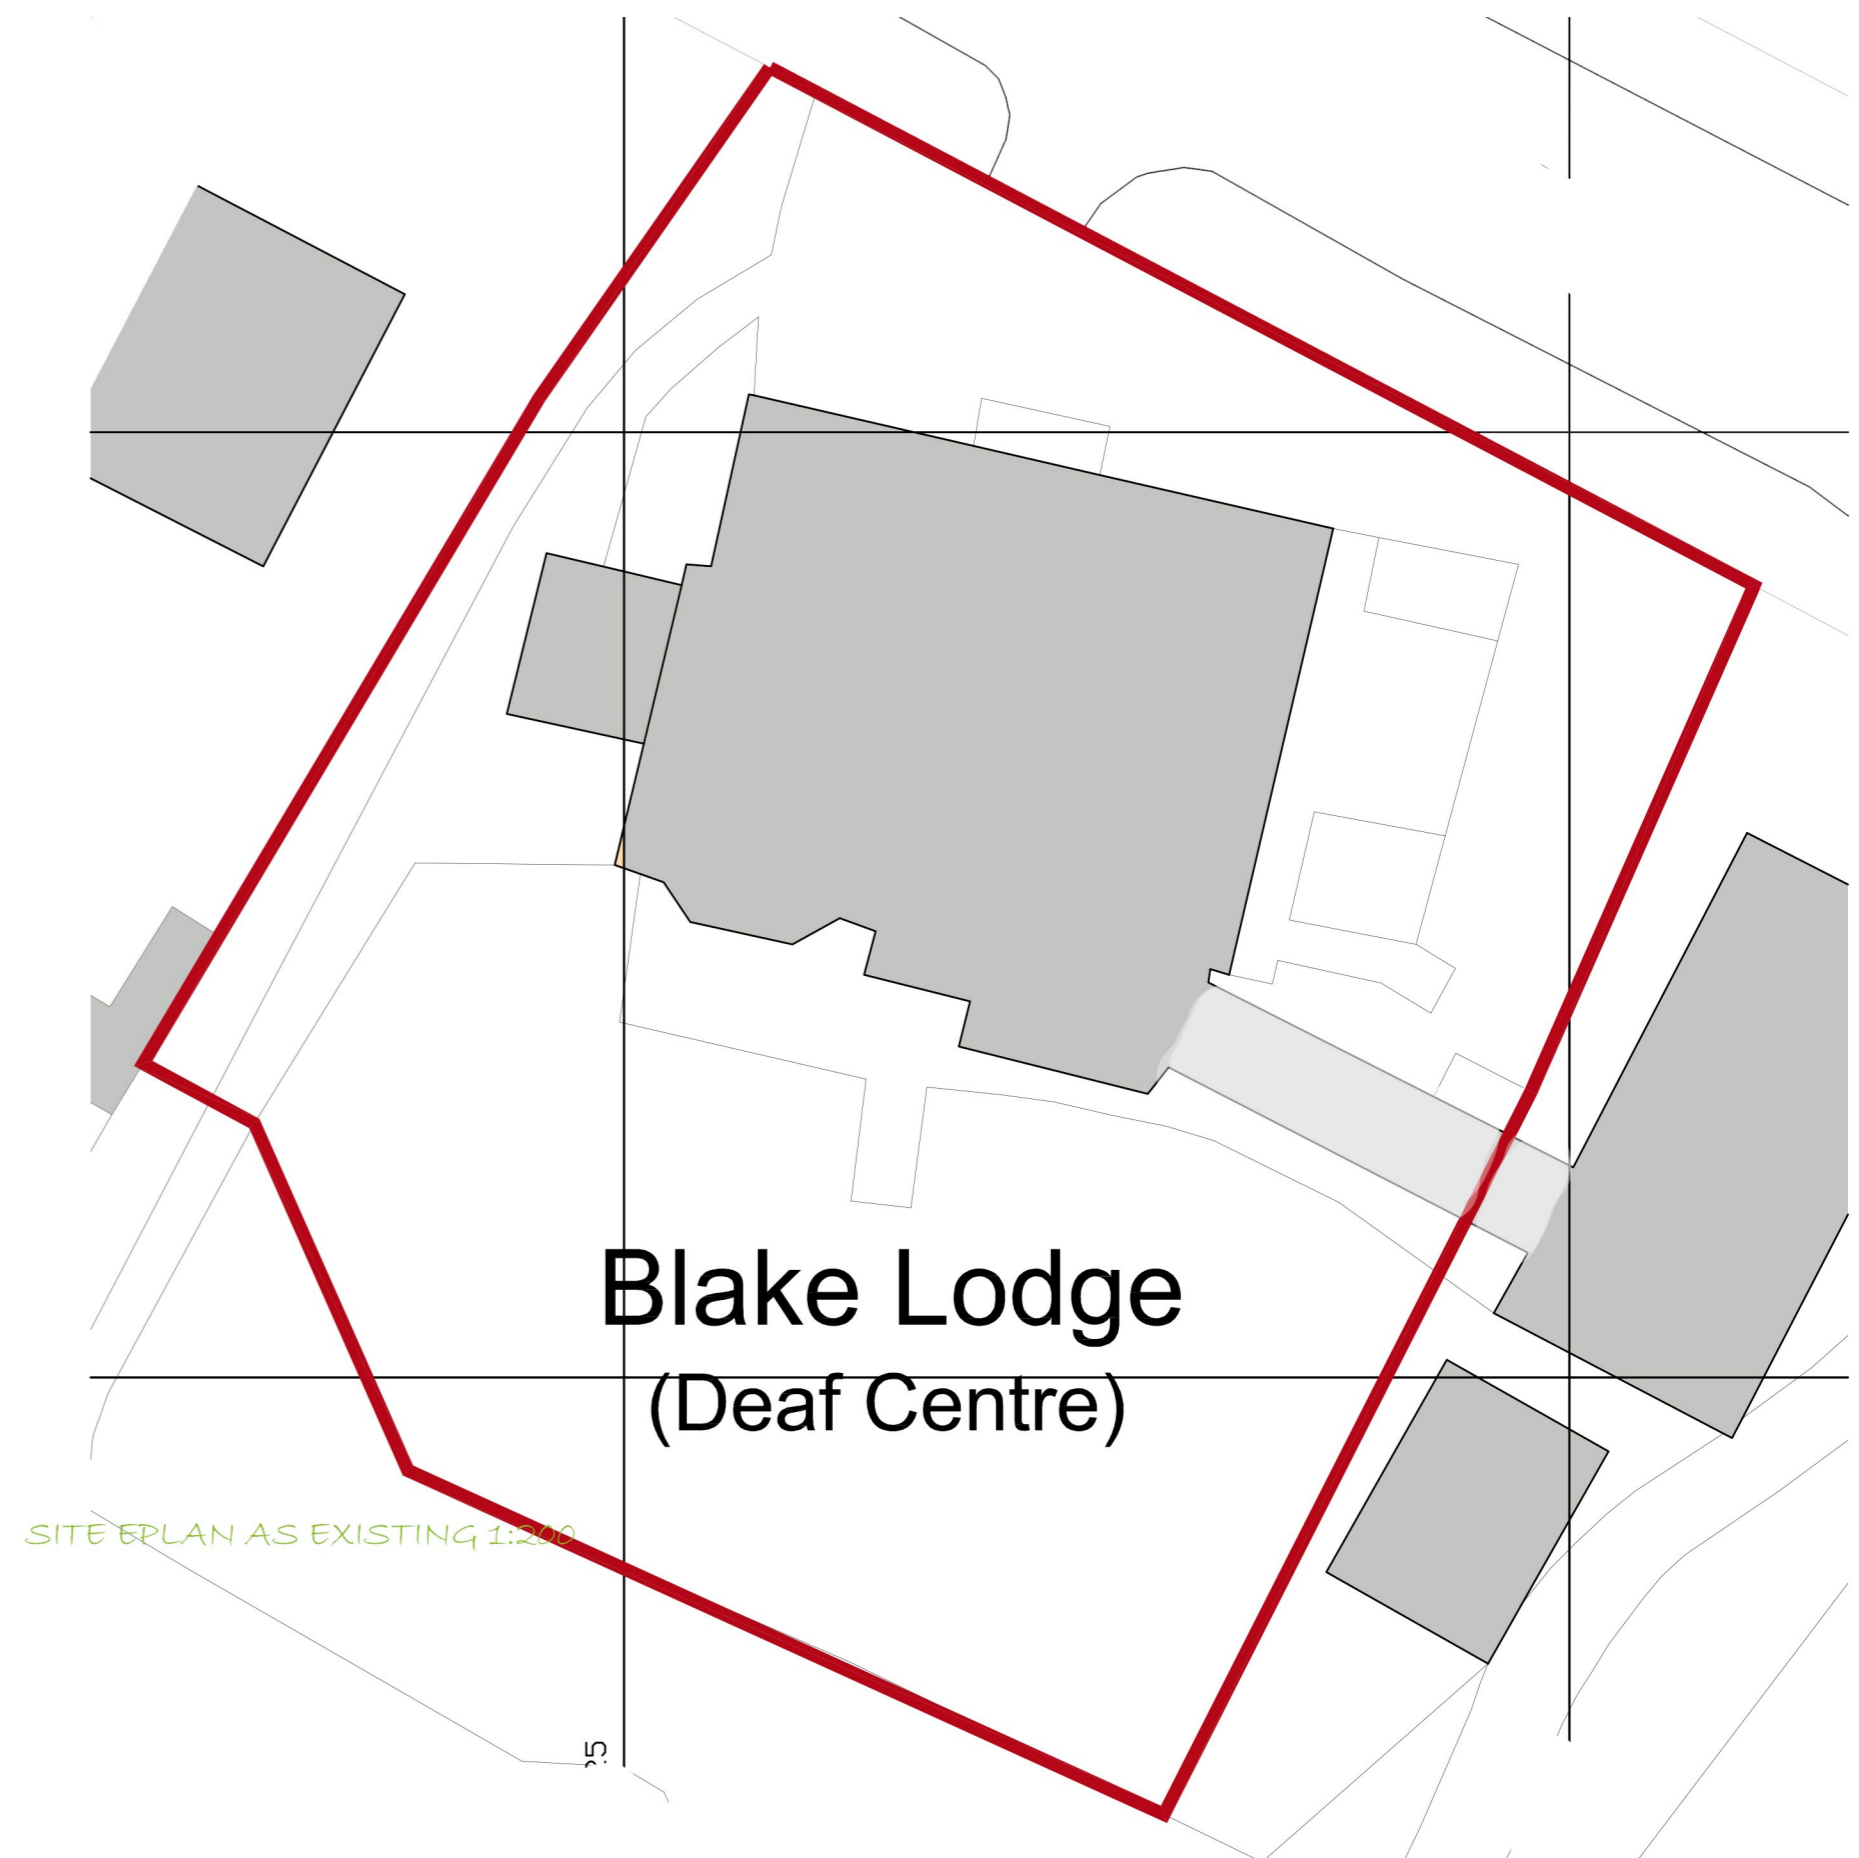


SITE PLAN AS EXISTING 1:250

Blake Lodge (Deaf Centre)

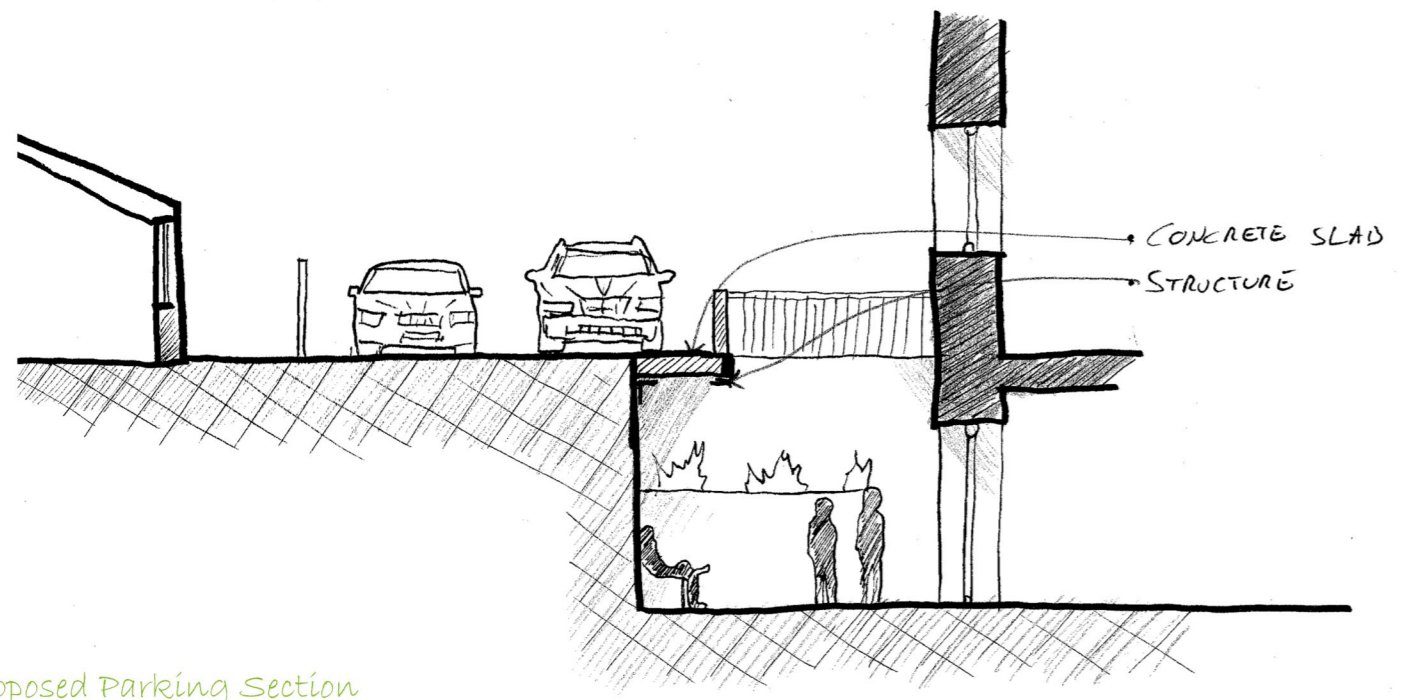

Proposed Parking Section

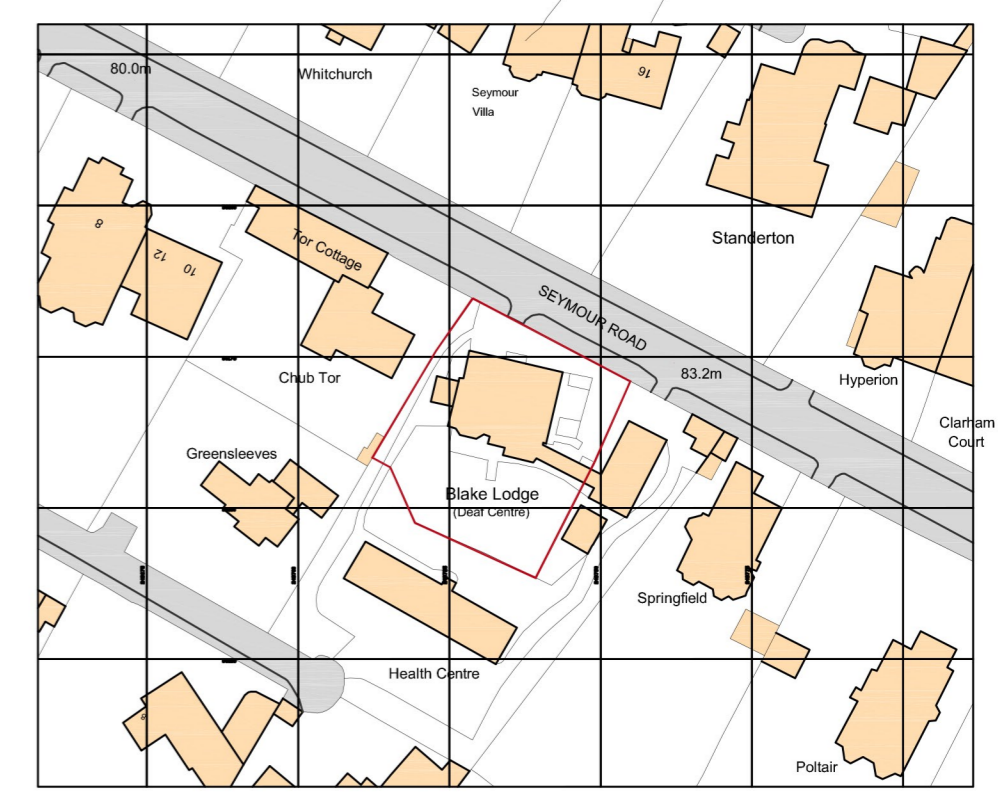

Ordnance Survey, (c) Crown Copyright 2021. All rights reserved. Licence number 100022432
SITE LOCATION PLAN @ 1:1250