


*\*Note that all drawings are for **planning purposes only** and therefore will not be used for any construction works or act as a record set of drawings for the completed works.*

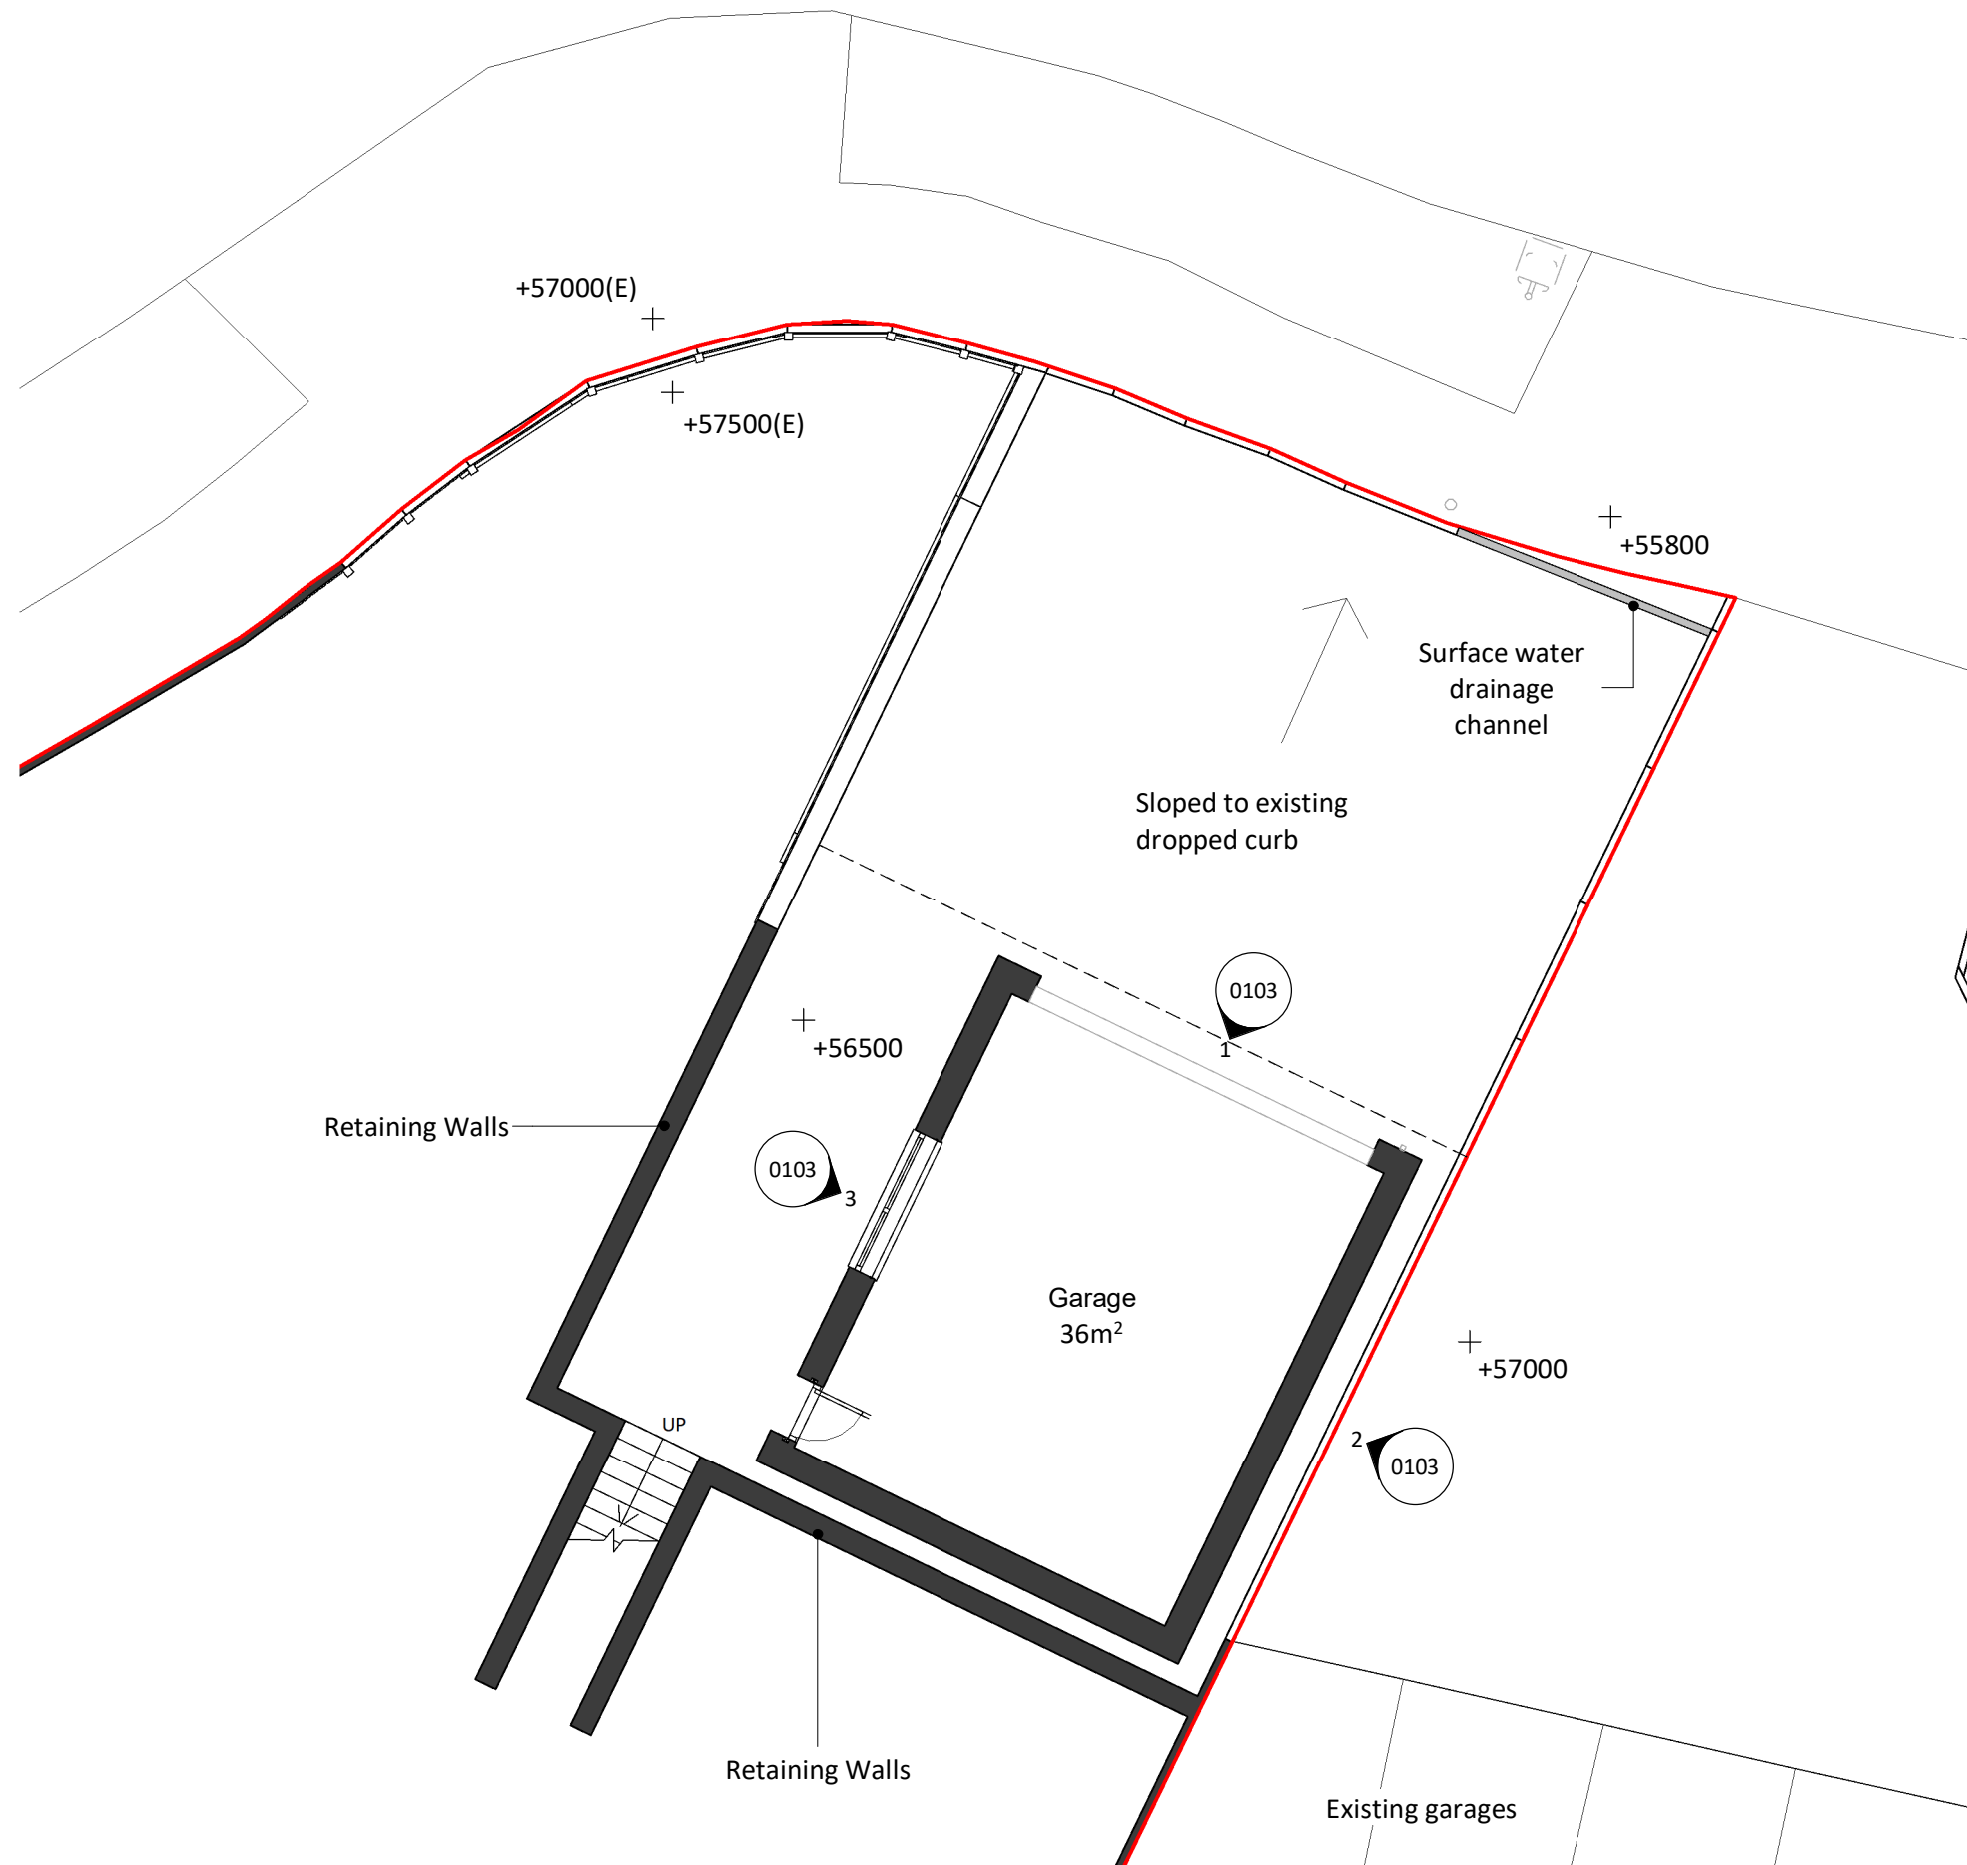

PL	P02	12.04.2021	Planning Issue	
S3	P01	11.04.2021	First Issue	
STATUS	REV	DATE	DESCRIPTION	REVISED BY
CLIENT				J Partridge
Mr J Gray				

PROJECT  
**Re-Build of Garage and boundary fence**  
 120 Fletemoor Road, Plymouth

DRAWING TITLE  
**GA Proposed Plan - Garage**

SUITABILITY STATUS  
**PL : Authorized and accepted** SCALE 1 : 100@A3

DRAWING USAGE: **Planning ONLY**

PROJECT - ORIGINATOR - VOLUME - LEVEL - TYPE - ROLE - CLASS - NUMBER	STATUS_REVISION
002-JP-ZZ-00-DR-A-XXXX-0102	PL_P02

