



*Note that all drawings are for **planning purposes only** and therefore will not be used for any construction works or act as a record set of drawings for the completed works.

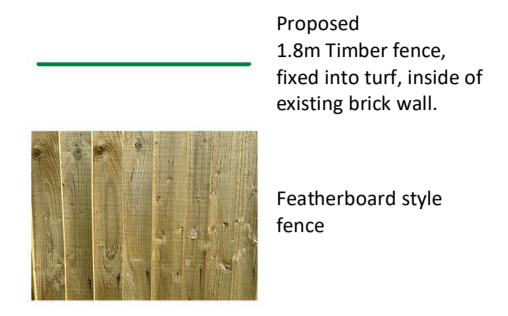

GA Proposed Plan - Fence
1:100

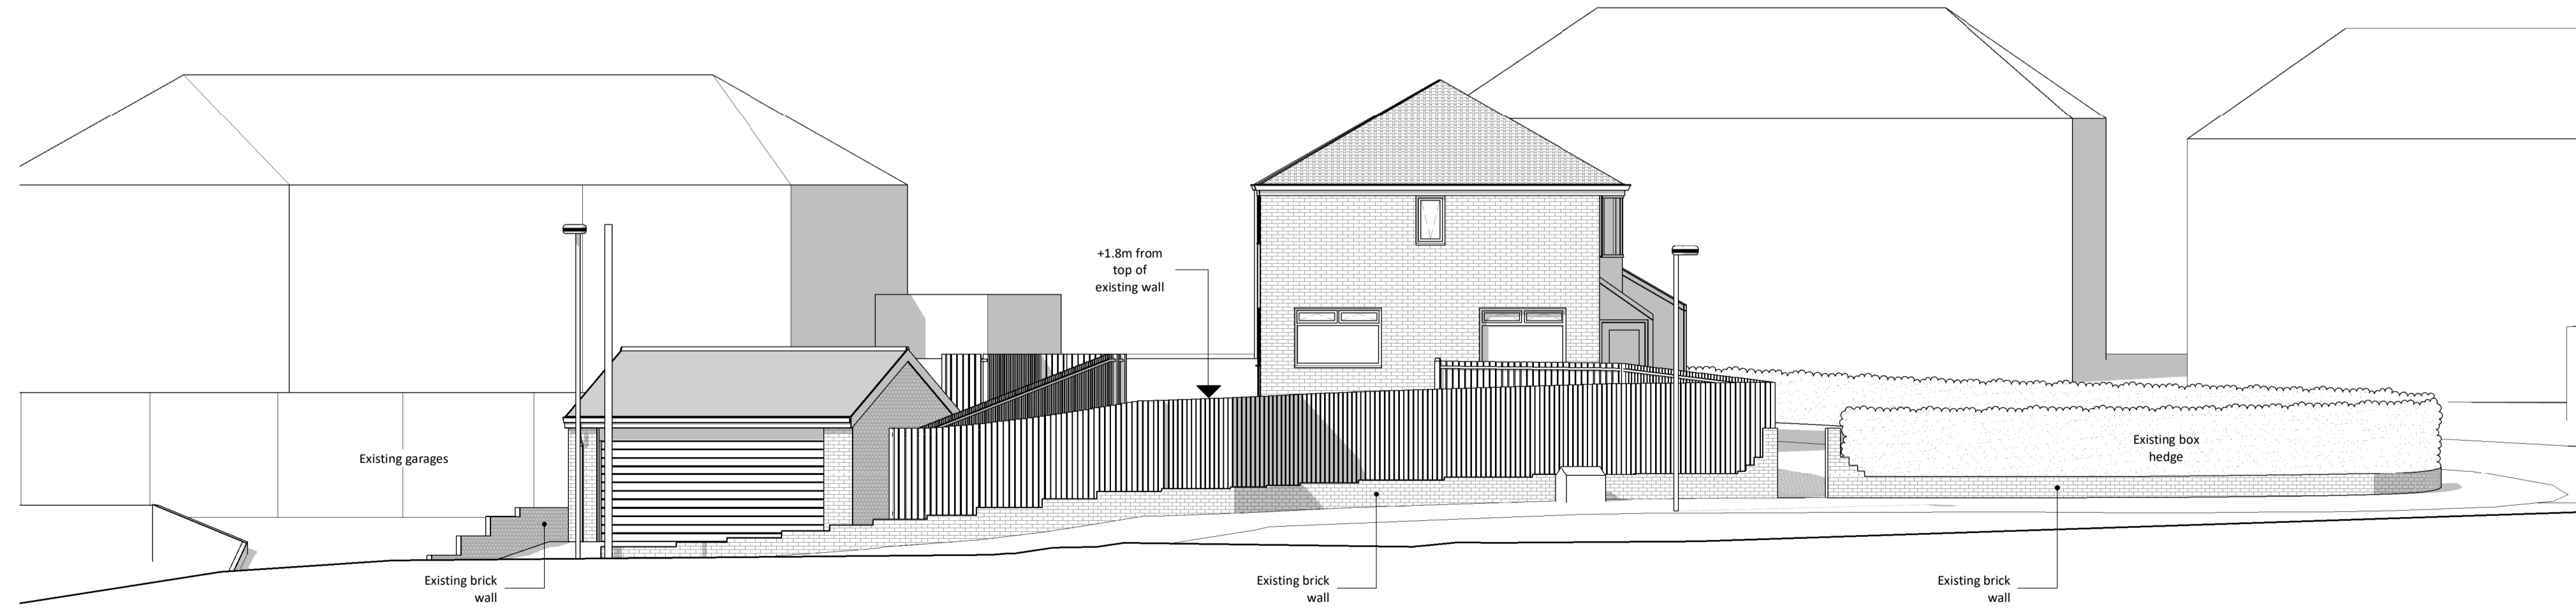

GA Proposed Elevation - North Street
1:100

PL	P03	15.04.2021	Sheet size and scale amended
PL	P02	12.04.2021	Planning Issue
S3	P01	11.04.2021	First Issue

STATUS	REV	DATE	DESCRIPTION	REVISED BY
CLIENT				J Partridge

Mr J Gray

PROJECT
Re-Build of Garage and boundary fence
120 Fletemoor Road, Plymouth

DRAWING TITLE
GA Proposed Plan and Elevation - Boundary Fence

STATUS CODE
PL : Authorized and accepted

SCALE
1 : 100@A1

DRAWING USAGE: **Planning ONLY**

PROJECT - ORIGINATOR - VOLUME - LEVEL - TYPE - ROLE - CLASS - NUMBER
002-JP-ZZ-00-DR-A-XXXX-0104

STATUS - REVISION
PL_P03

