




Note that all drawings are for **planning purposes only and therefore will not be used for any construction works or act as a record set of drawings for the completed works.*

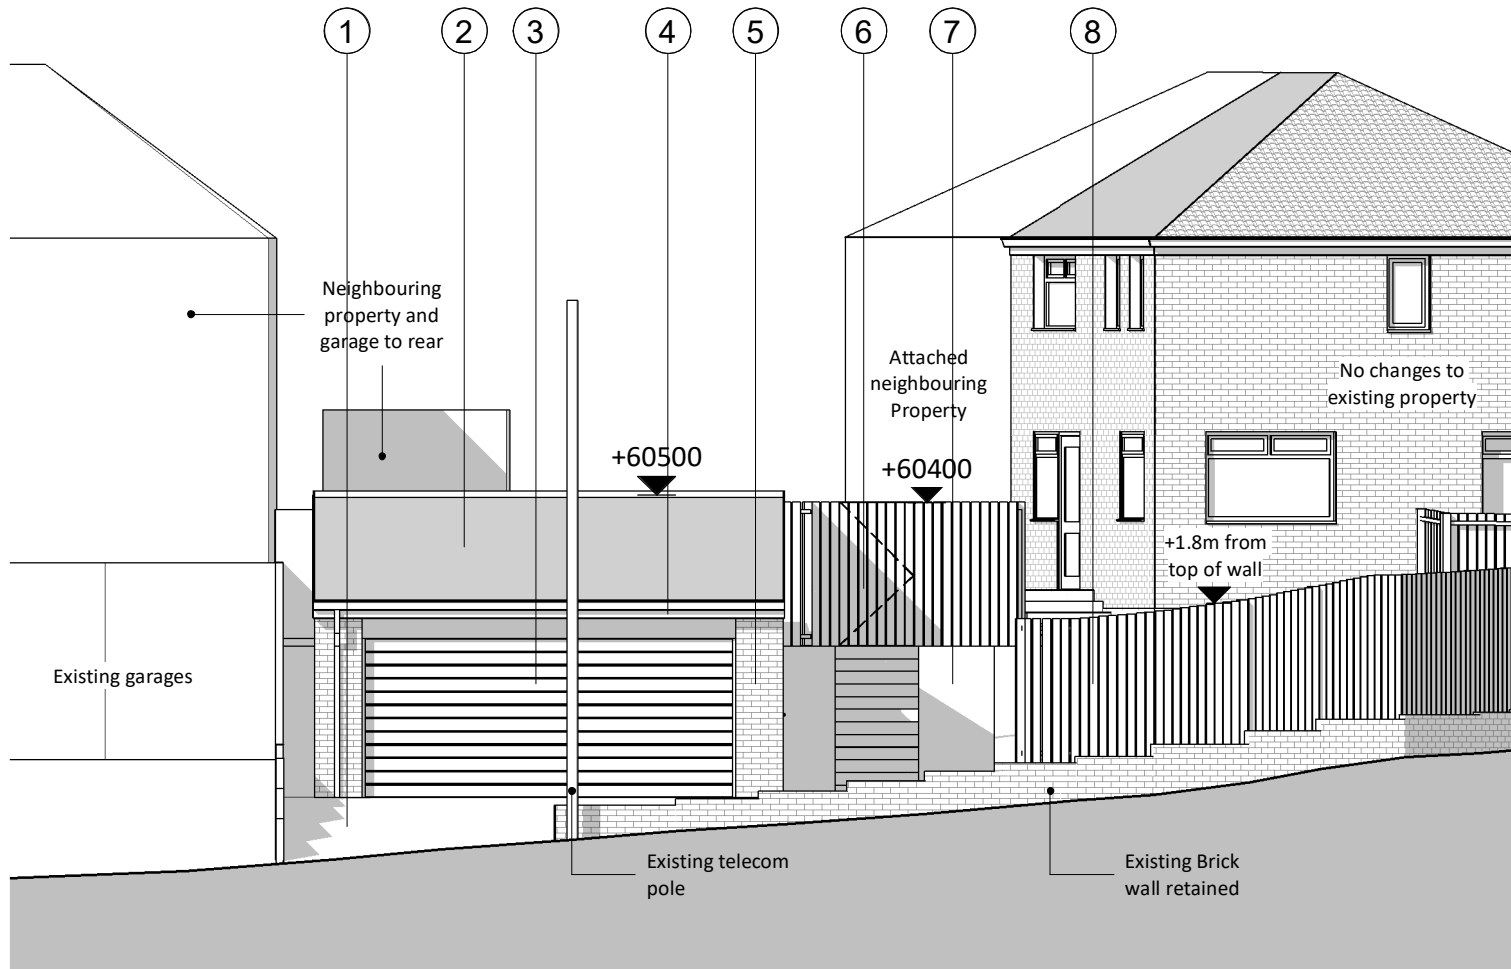

1 GA Proposed Elevation - North
1 : 100

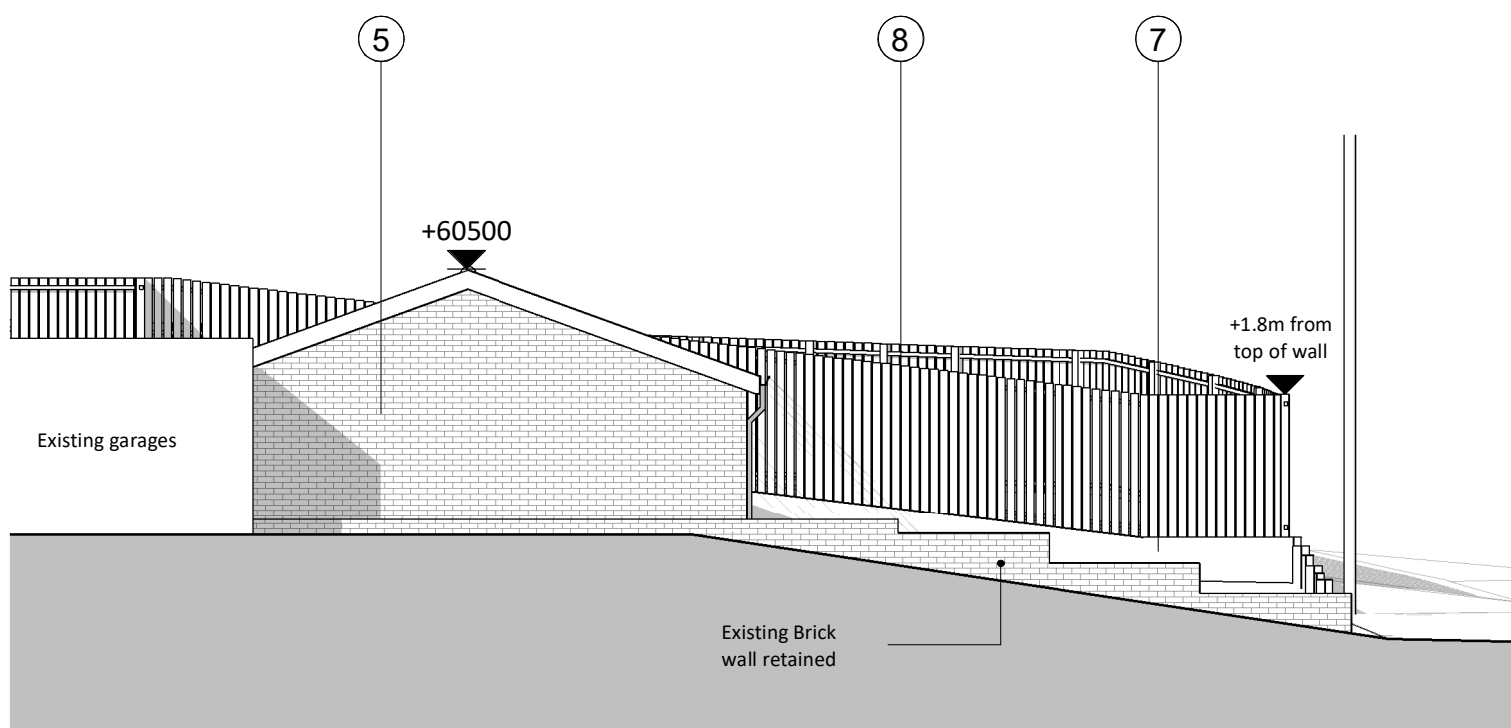

2 GA Proposed Elevation - East
1 : 100

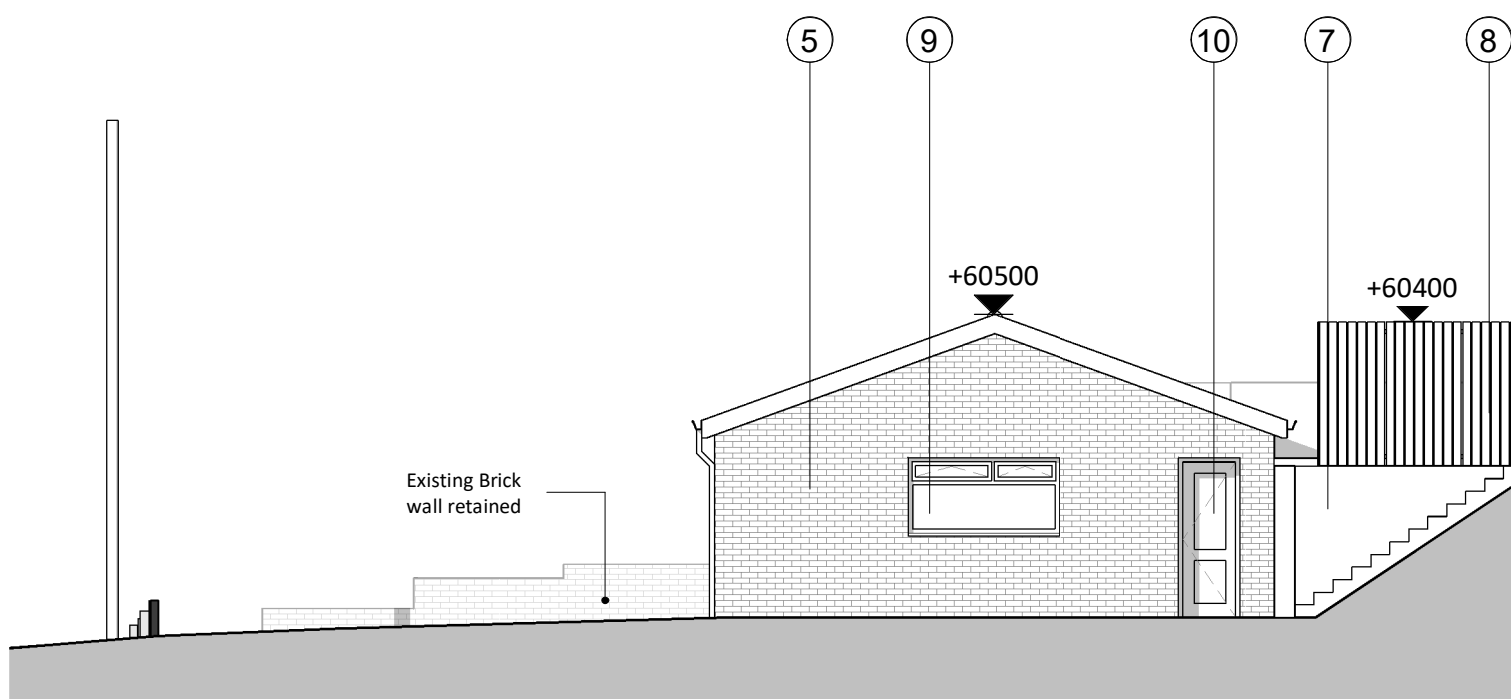

3 GA Proposed Elevation - West
1 : 100

Material Key

1 Tarmac



2 Ceramic roof tiles to match tile on existing property roof



3 Garage Door Steel Blue RAL 5011

4 Black PVC rain water guttering and down pipe



5 Brick to match colour and bonding of existing property brick

6 Timber gate, matching style of fencing

7 Render



8 Timber fence

9 PVC framed anthracite grey window set to match existing on property

10 PVC framed anthracite grey door set to match existing on property

PL	P02	12.04.2021	Planning Issue
S3	P01	11.04.2021	First Issue
STATUS	REV	DATE	DESCRIPTION

CLIENT

Mr J Gray

REVISED BY

J Partridge

PROJECT

Re-Build of Garage and boundary fence
120 Fletemoor Road, Plymouth

DRAWING TITLE

GA Proposed Elevations - Garage

SUITABILITY STATUS

PL : Authorized and accepted

SCALE

1 : 100@A3

DRAWING USAGE: *Planning ONLY*

PROJECT - ORIGINATOR - VOLUME - LEVEL - TYPE - ROLE - CLASS - NUMBER STATUS_REVISION

002-JP-ZZ-00-DR-A-XXXX-0103

PL_P02

