



Notes

All dimensions in millimeters unless otherwise stated.
Do not scale this drawing
The Contractor must verify all dimensions on site before commencement.
This practice must be notified of any suspected discrepancies or omissions.
Elevations are for illustrative purposes only.
The Local Authority is permitted to scale these drawings providing the scale bar is checked and found accurate.

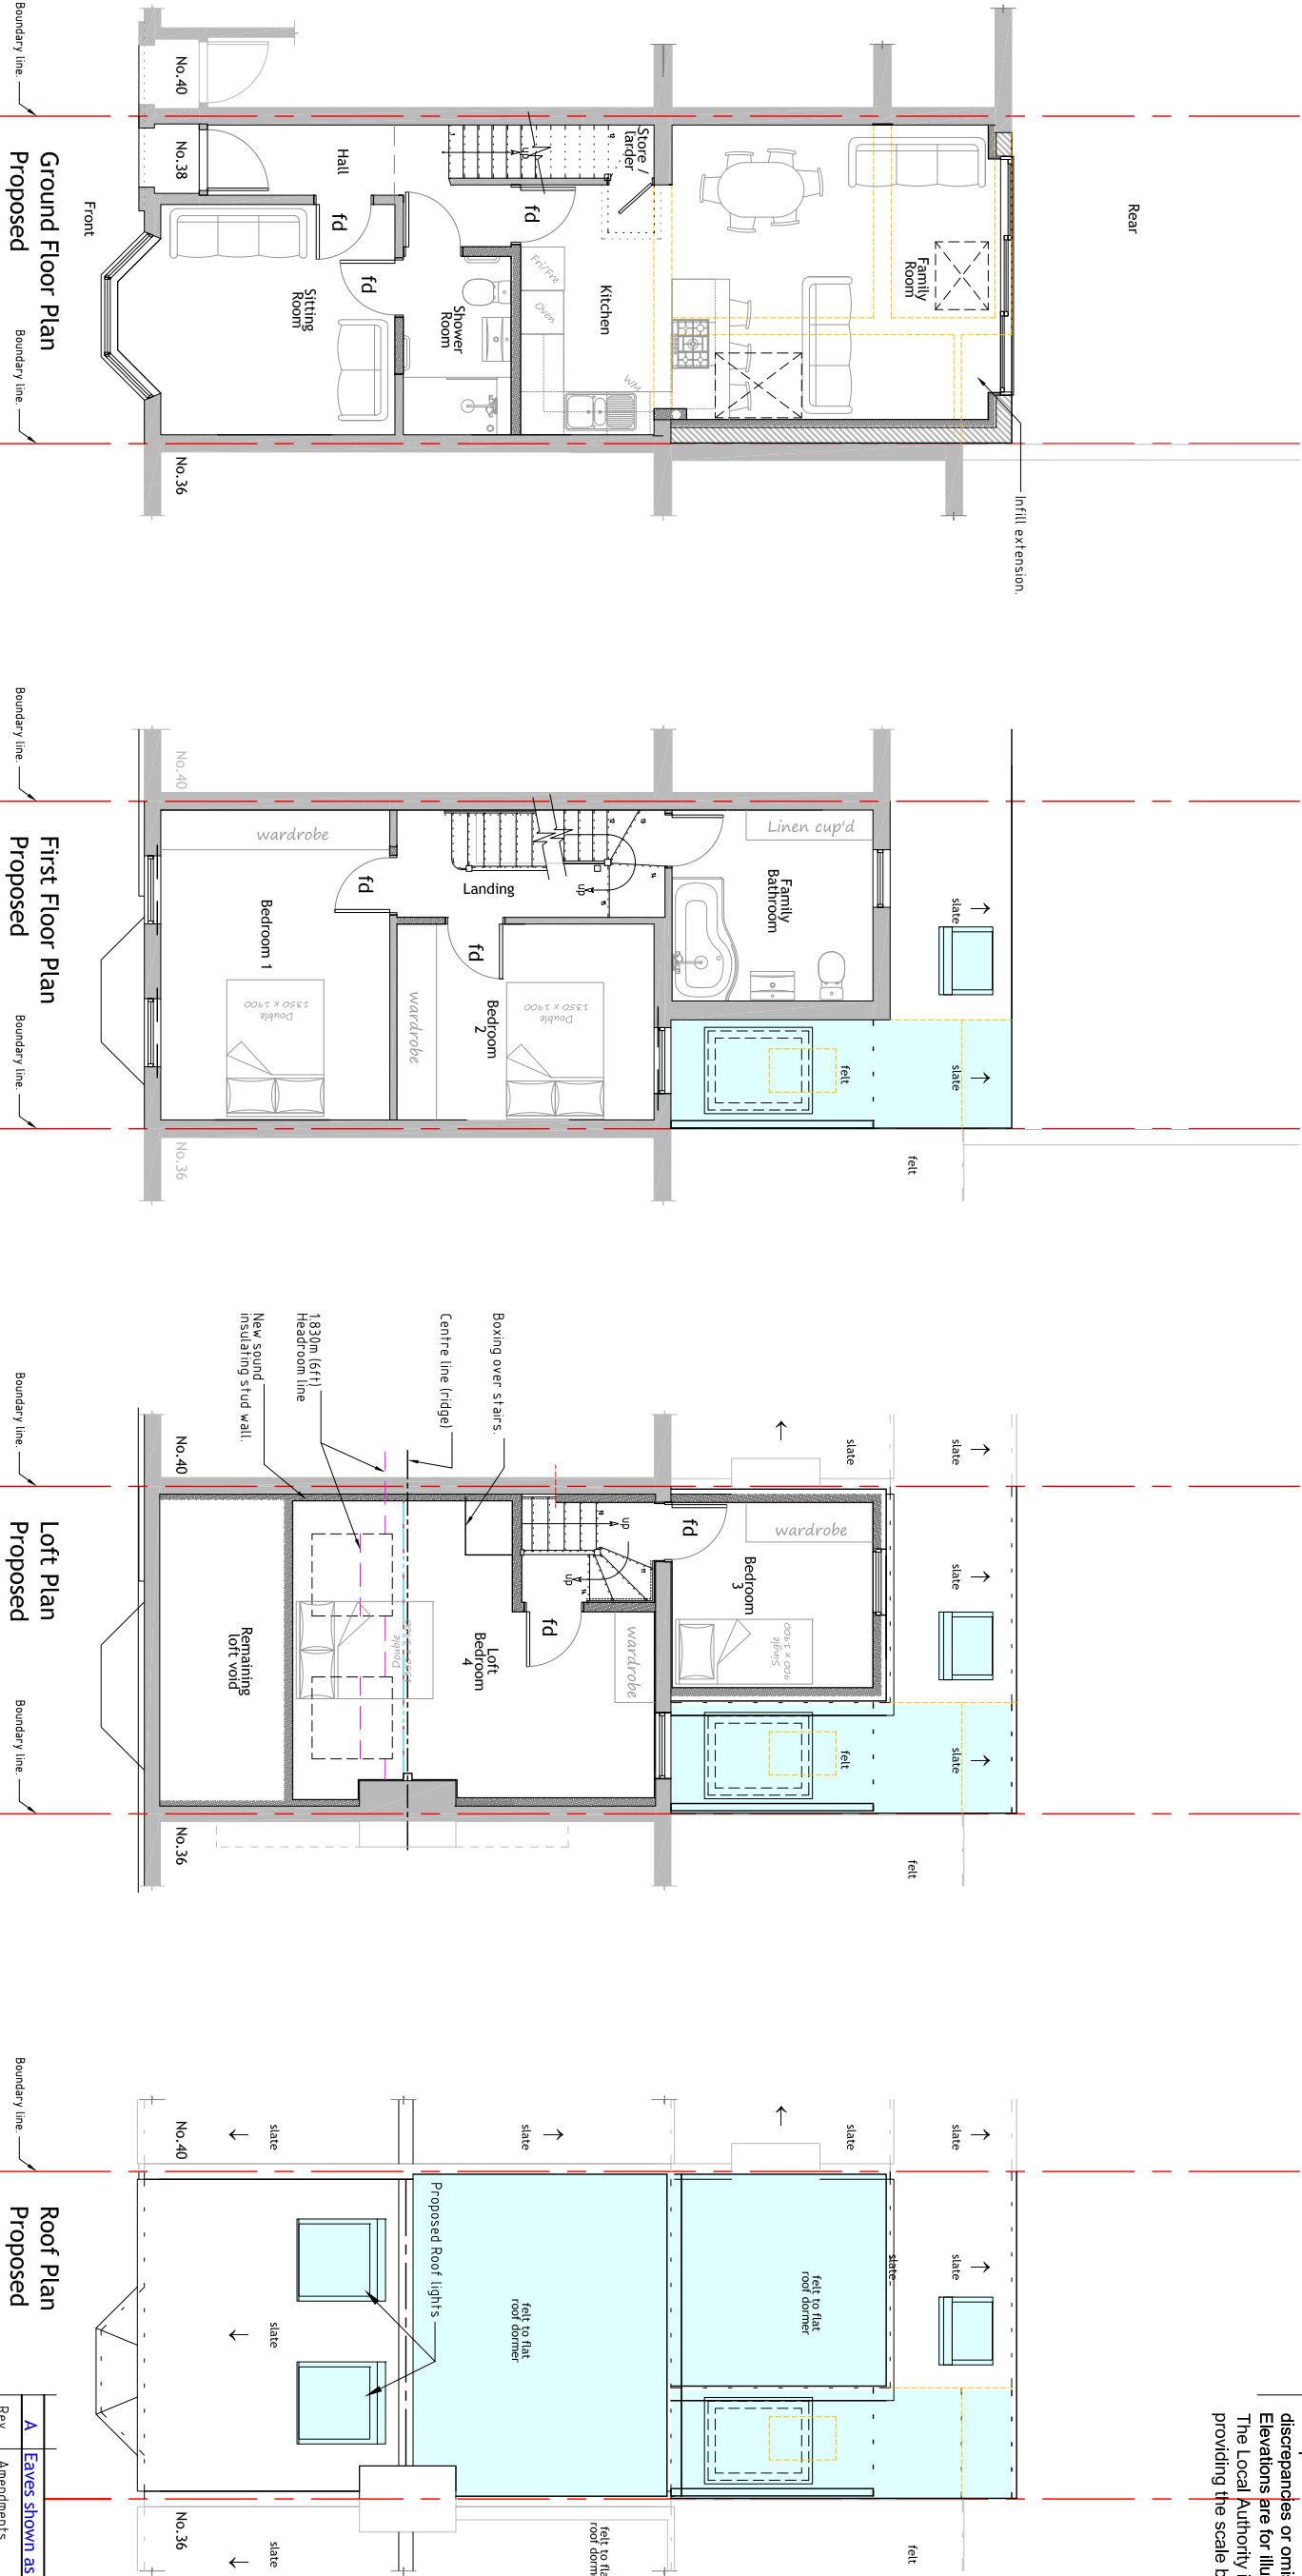

Issued for 2nd LDC Application on 09.04.2021

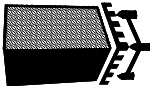

CHESS

STRUCTURAL CONSULTANTS

info@chessstructural.co.uk

28 Station Road,
Watford, Herts, WD17 1JU

+ 01923 250050 f 0870 7059170

Date	Scale (@A3)	Drawn	Drawing No.	Rev.
Feb'2021	1:100	DCS	5695- 06LDC	A