



Winterbourne, Berries Road,, Cookham SL6 9SD

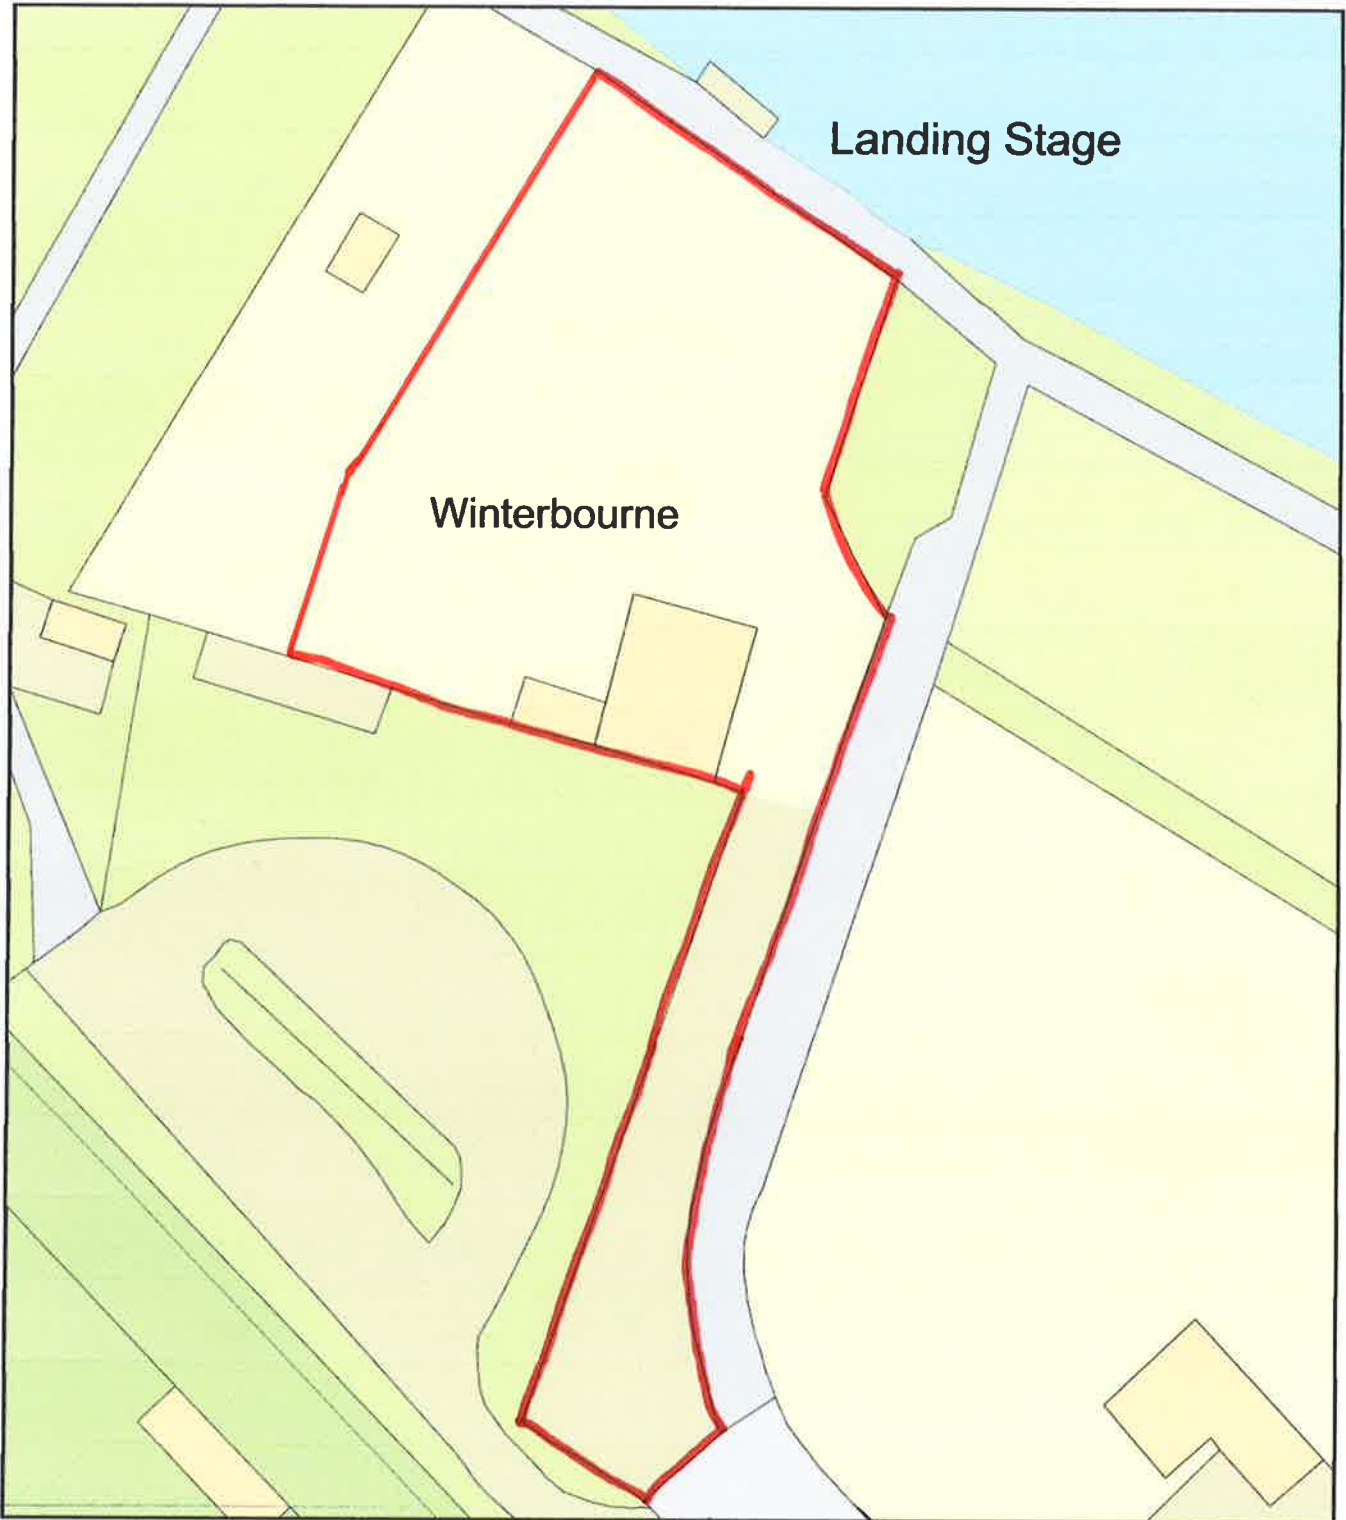

RECEIVED

ReQuestaPlan  
27 MAR 2021

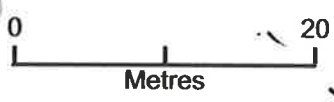

BERRIES ROAD.

Plan Produced for: David Edmondson  
Date Produced: 11 Mar 2021  
Plan Reference Number: TQRQM21070131438748  
Scale: 1:500 @ A4

PLANNING