


3 No Kitchenette  
Stairs  
Bedroom

1 No. Emu Flr. Store


3 No 2 No Living Rm  
1 No Bedroom

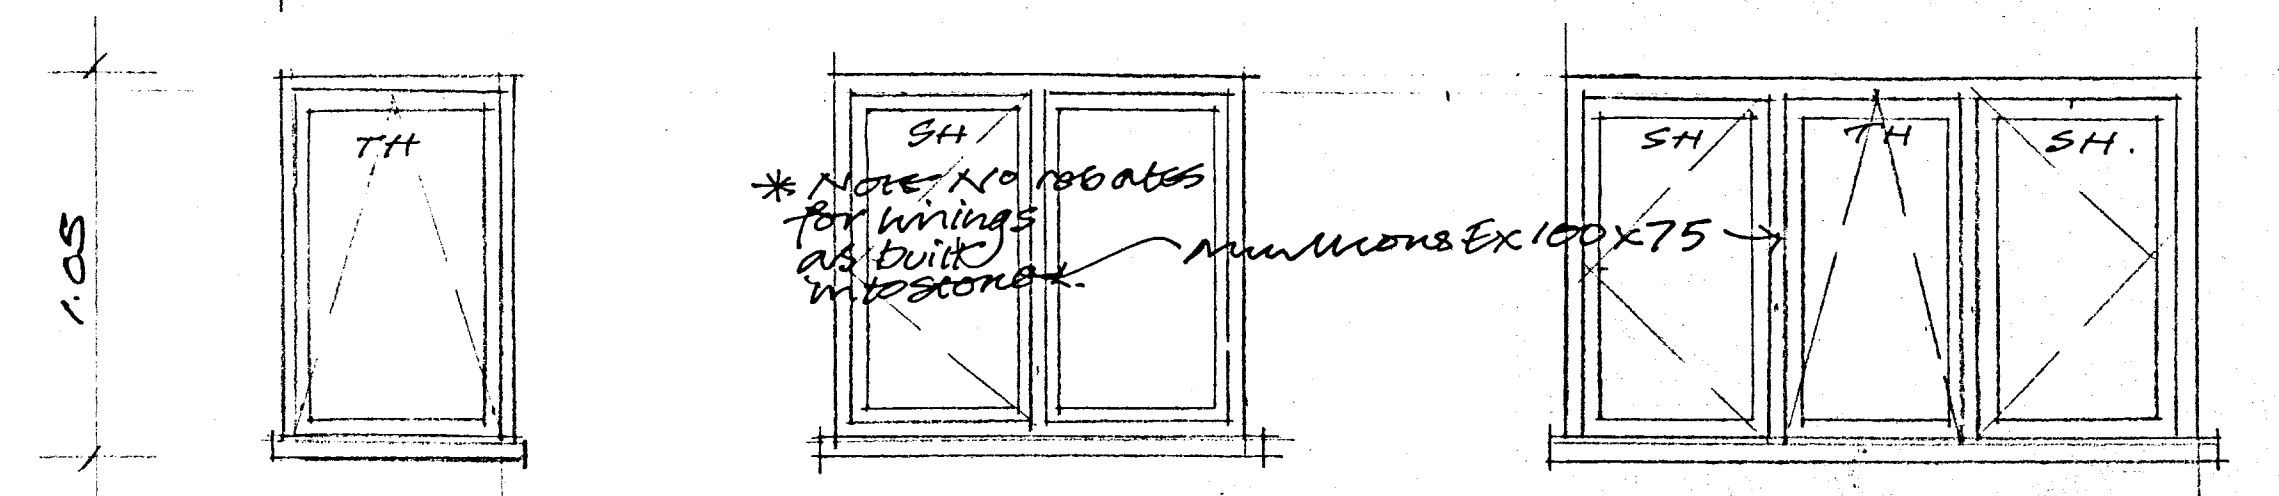



\* Note: No rebates for linings as built in stone.

**Ironmongery.**  
Window lining on brass butts. Casement fasteners. Monkey Tail Black. Casement stays to match.


All windows with D/E units P/Rington Hard Low E glass with 16mm air gap

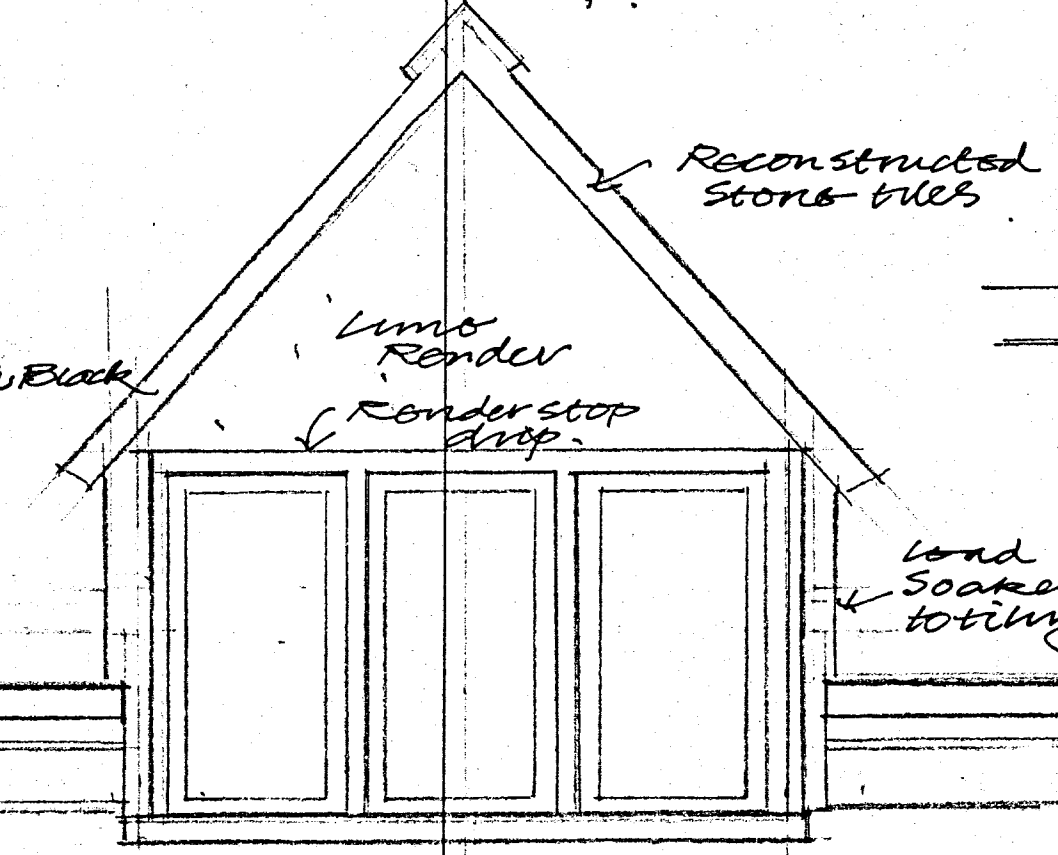

Elevation Dormer Section

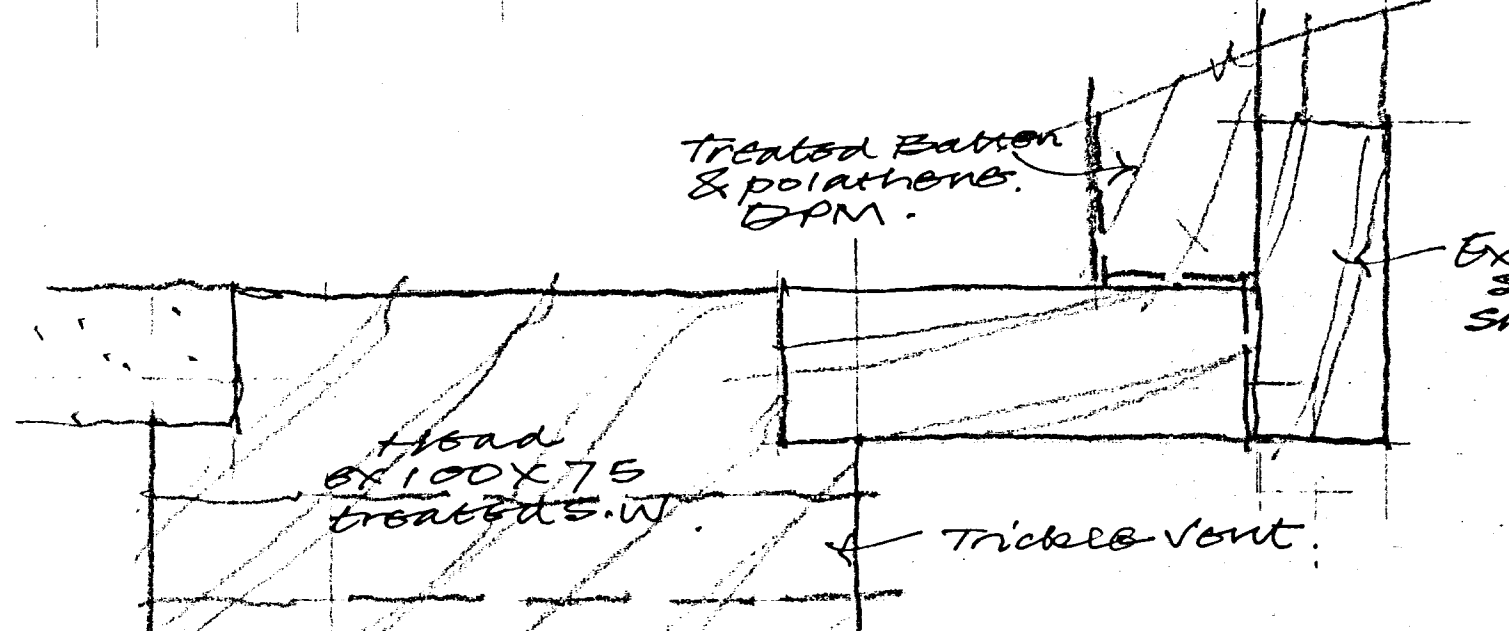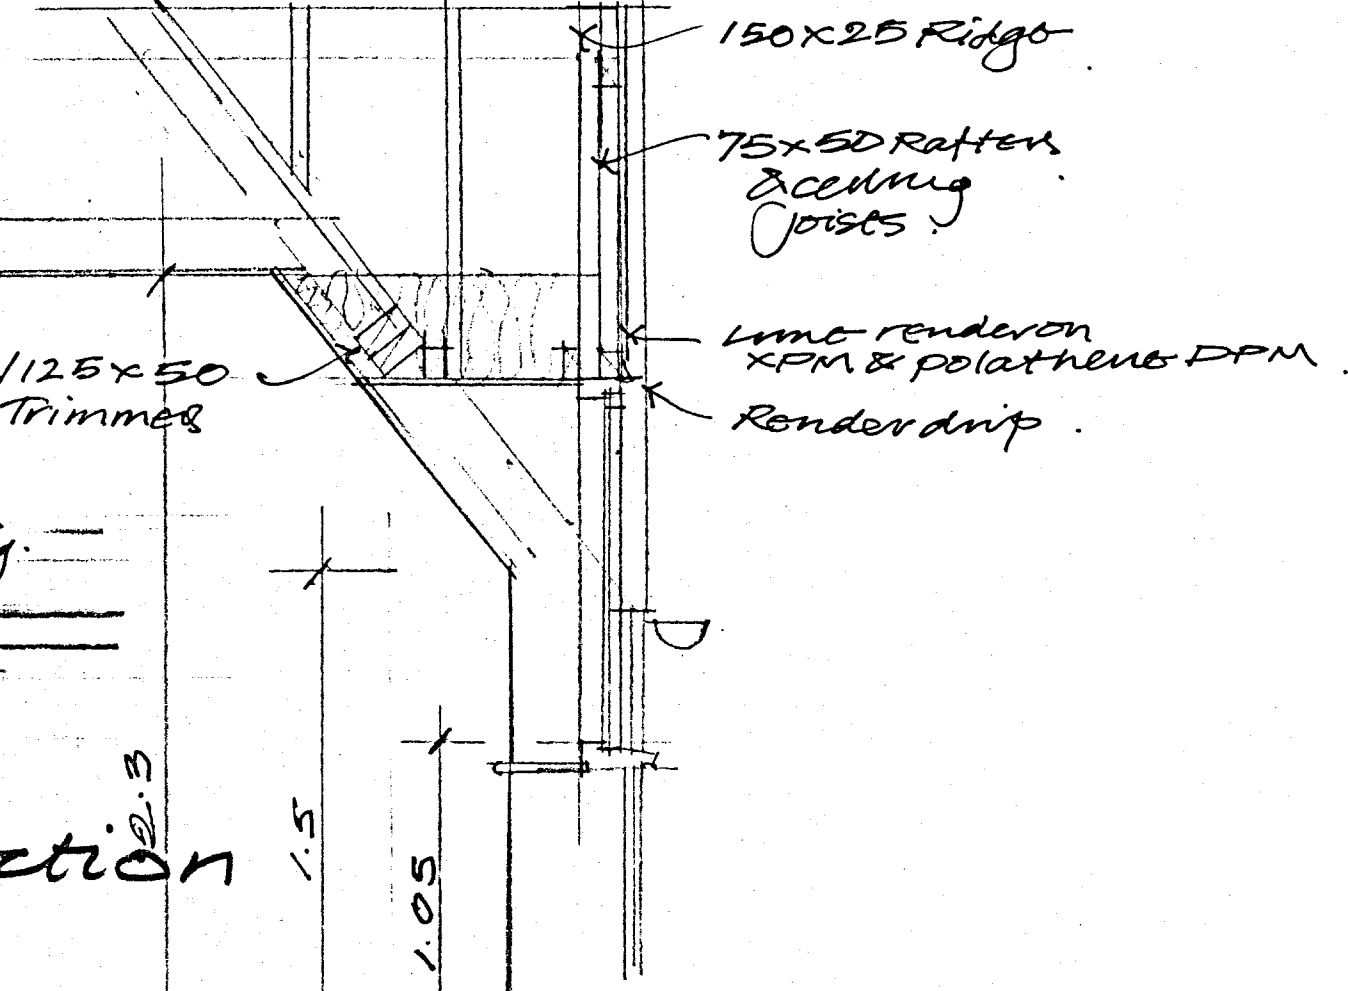


F.S. Section of Head

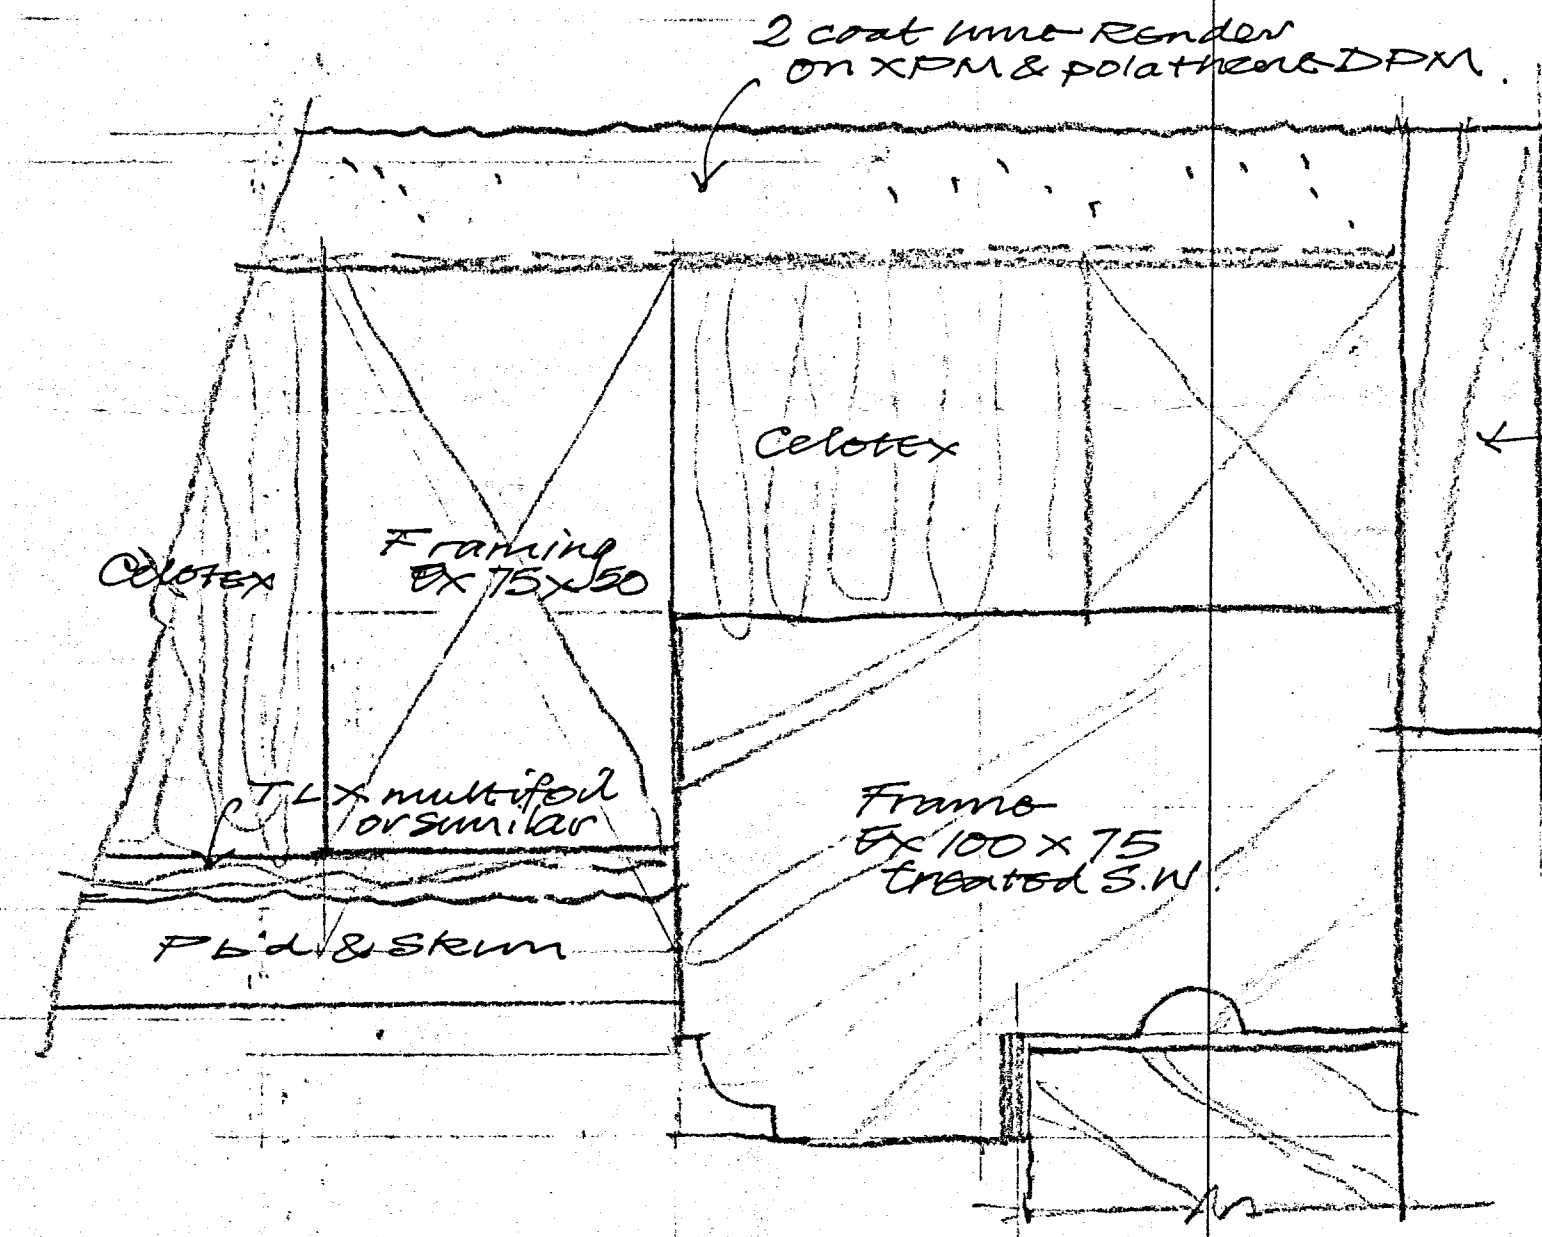


F.S. Plan of Jamb.


F.S. Plan at Dormer above Tiling

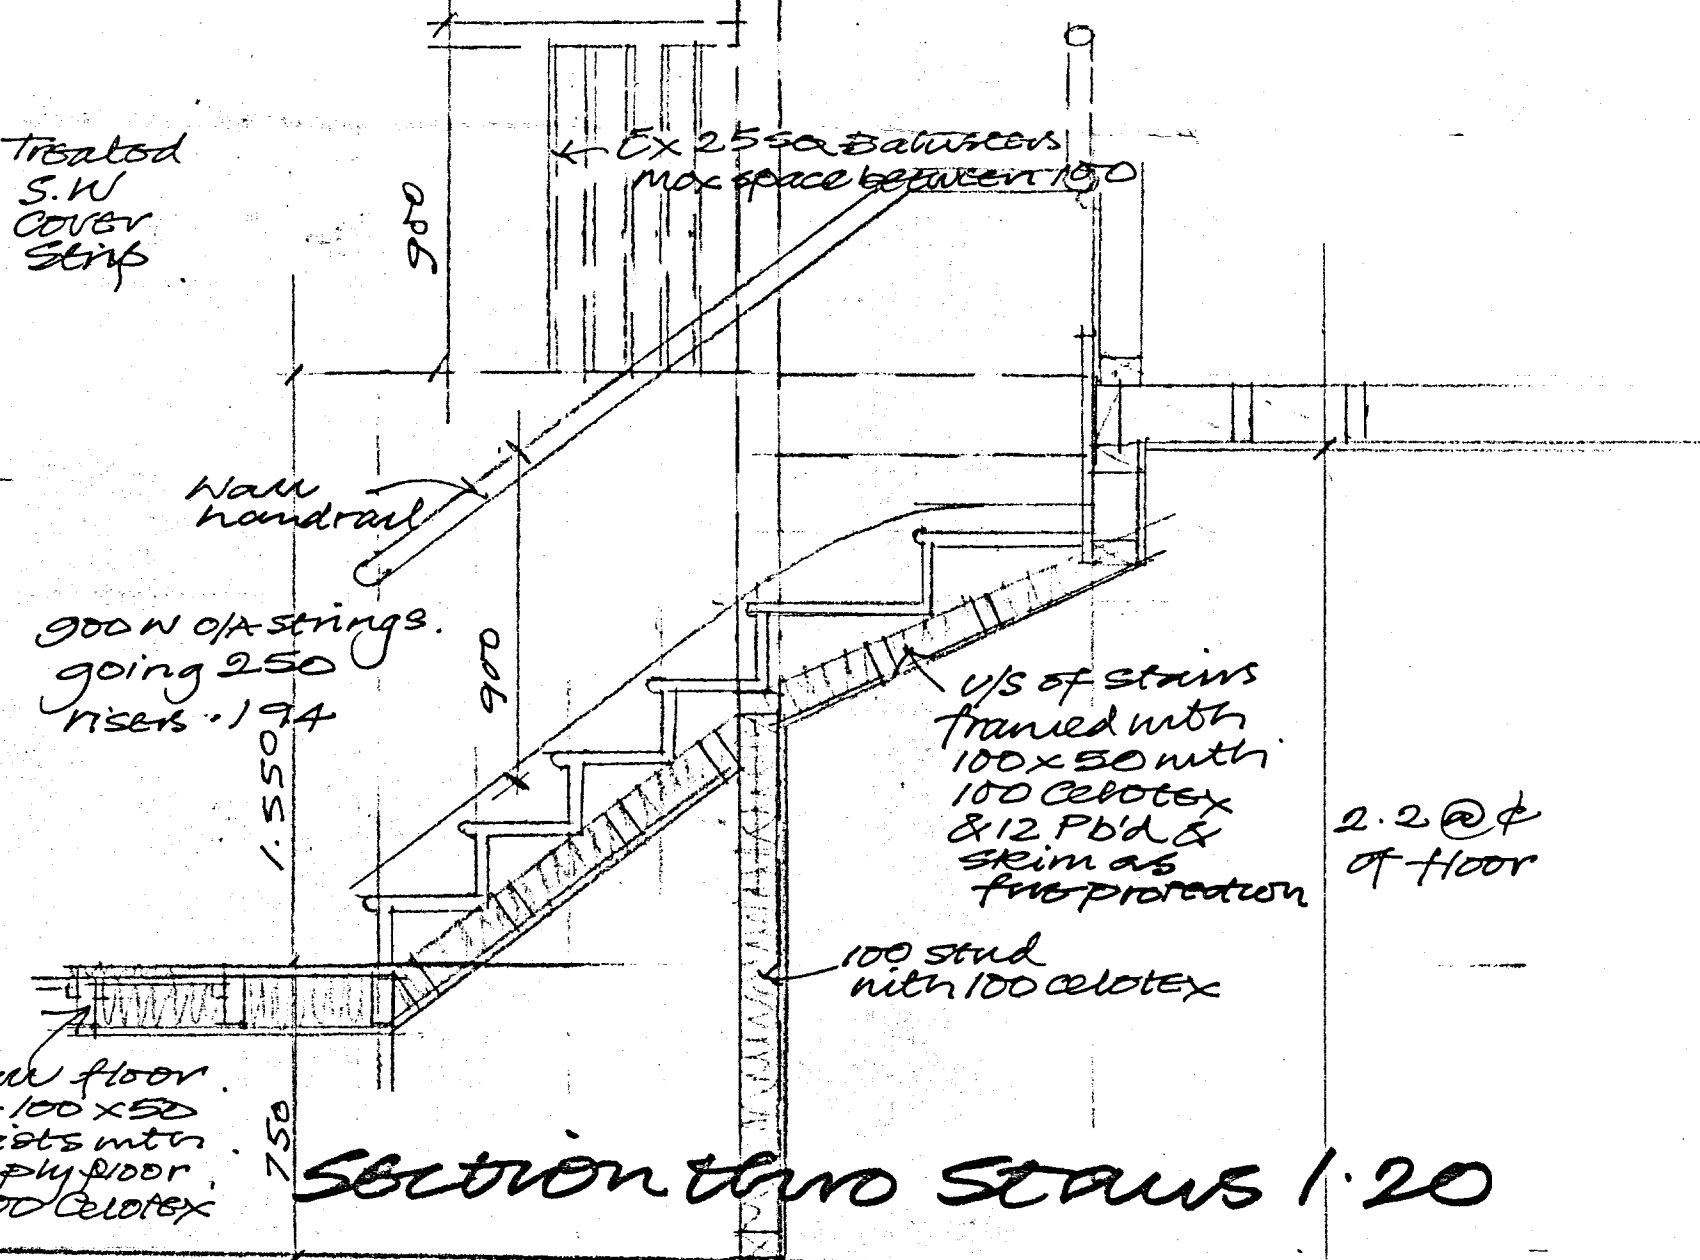

Section through Stairs 1:20

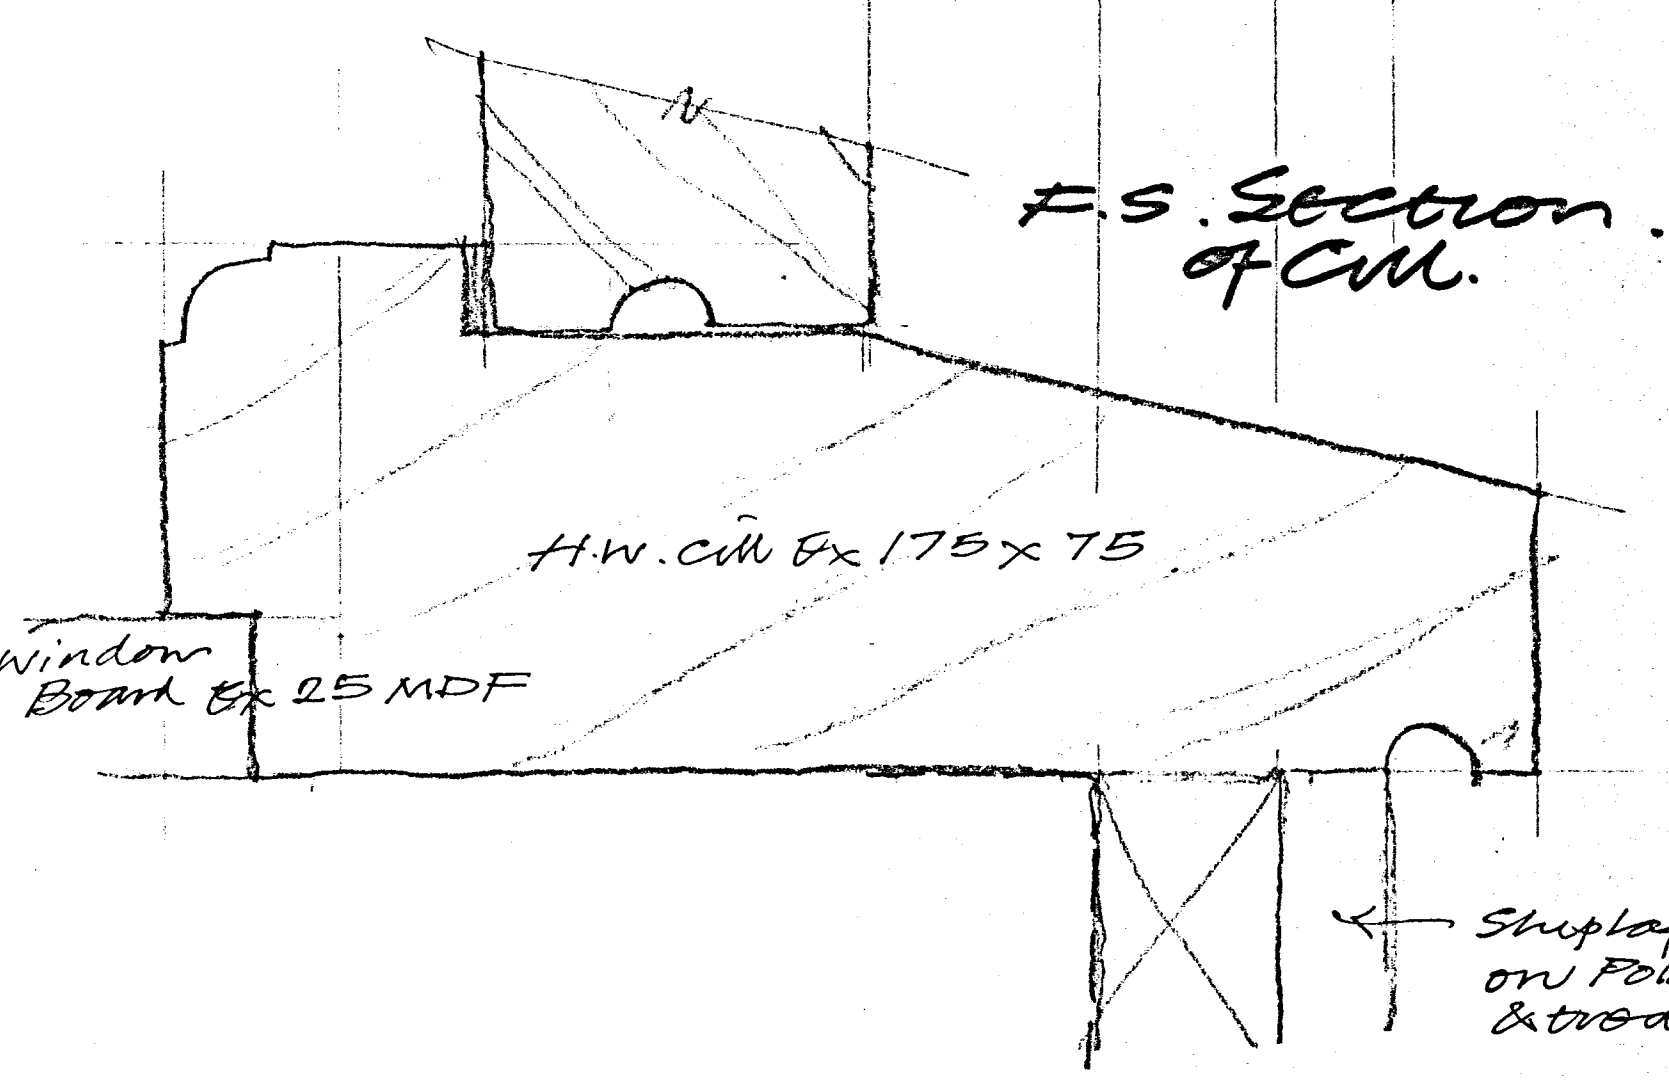

F.S. Section of Cill.

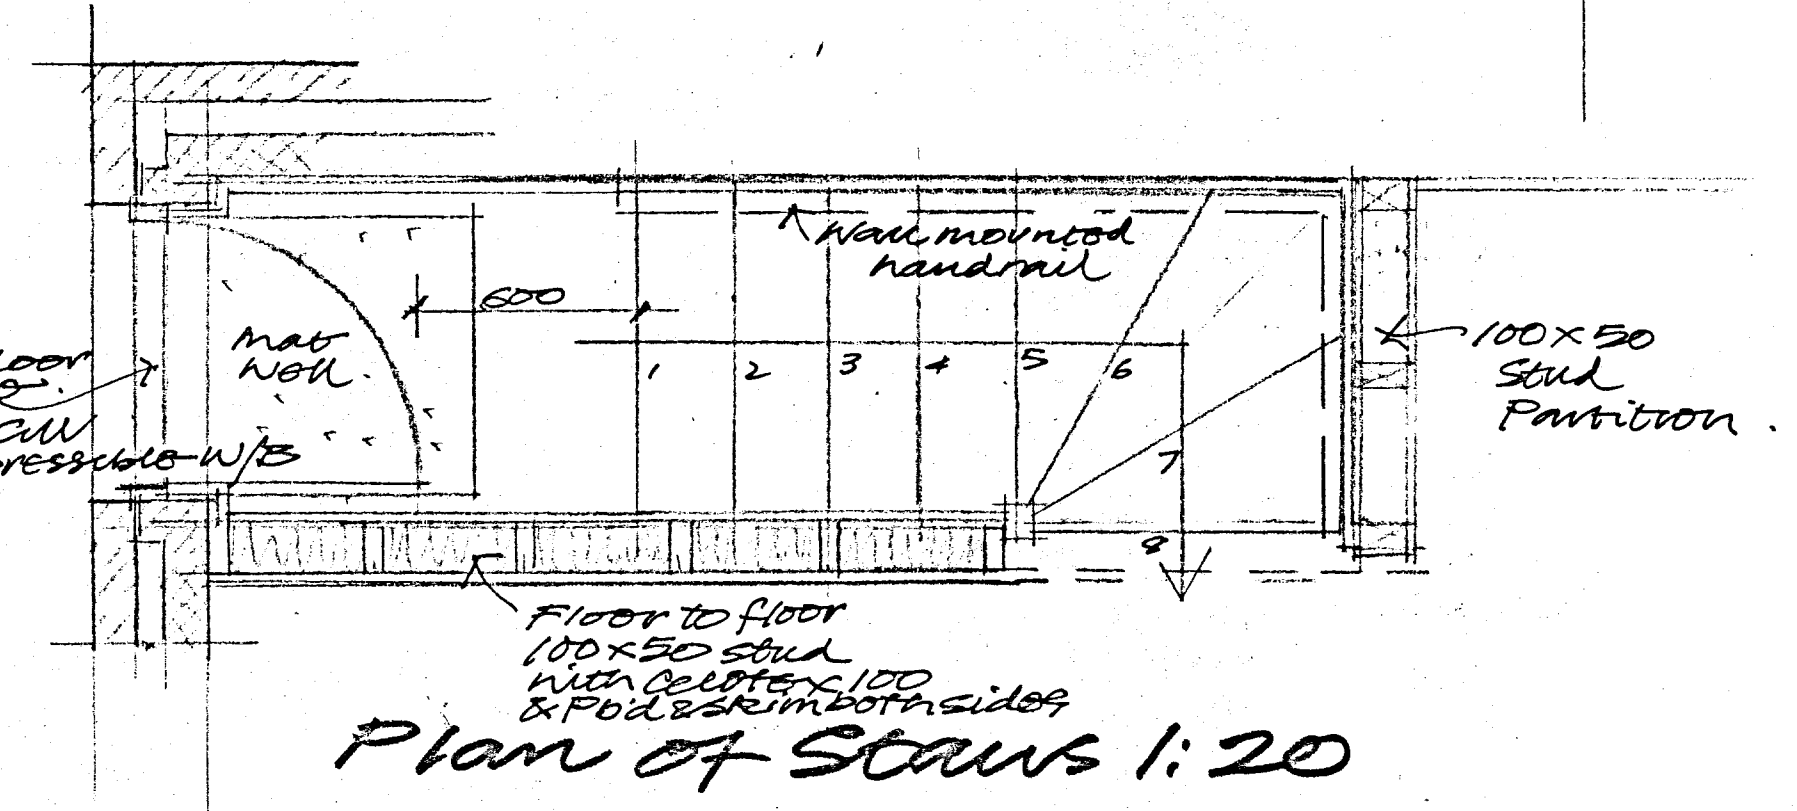

Plan of Stairs 1:20

Mr & Mrs T. Fern  
Cusacks 61608  
Saintbury. Glos.

Window Dormer  
& Staircase details  
to Garage/Flat Block

JUNE 2012 TP.12

**MARTIN PODD A.A.dipl.**  
Architectural Consultant

14 Stancombe View, Winchcombe  
Gloucestershire GL54 5LF

01242 609011 [m.podd@btinternet.com](mailto:m.podd@btinternet.com)