

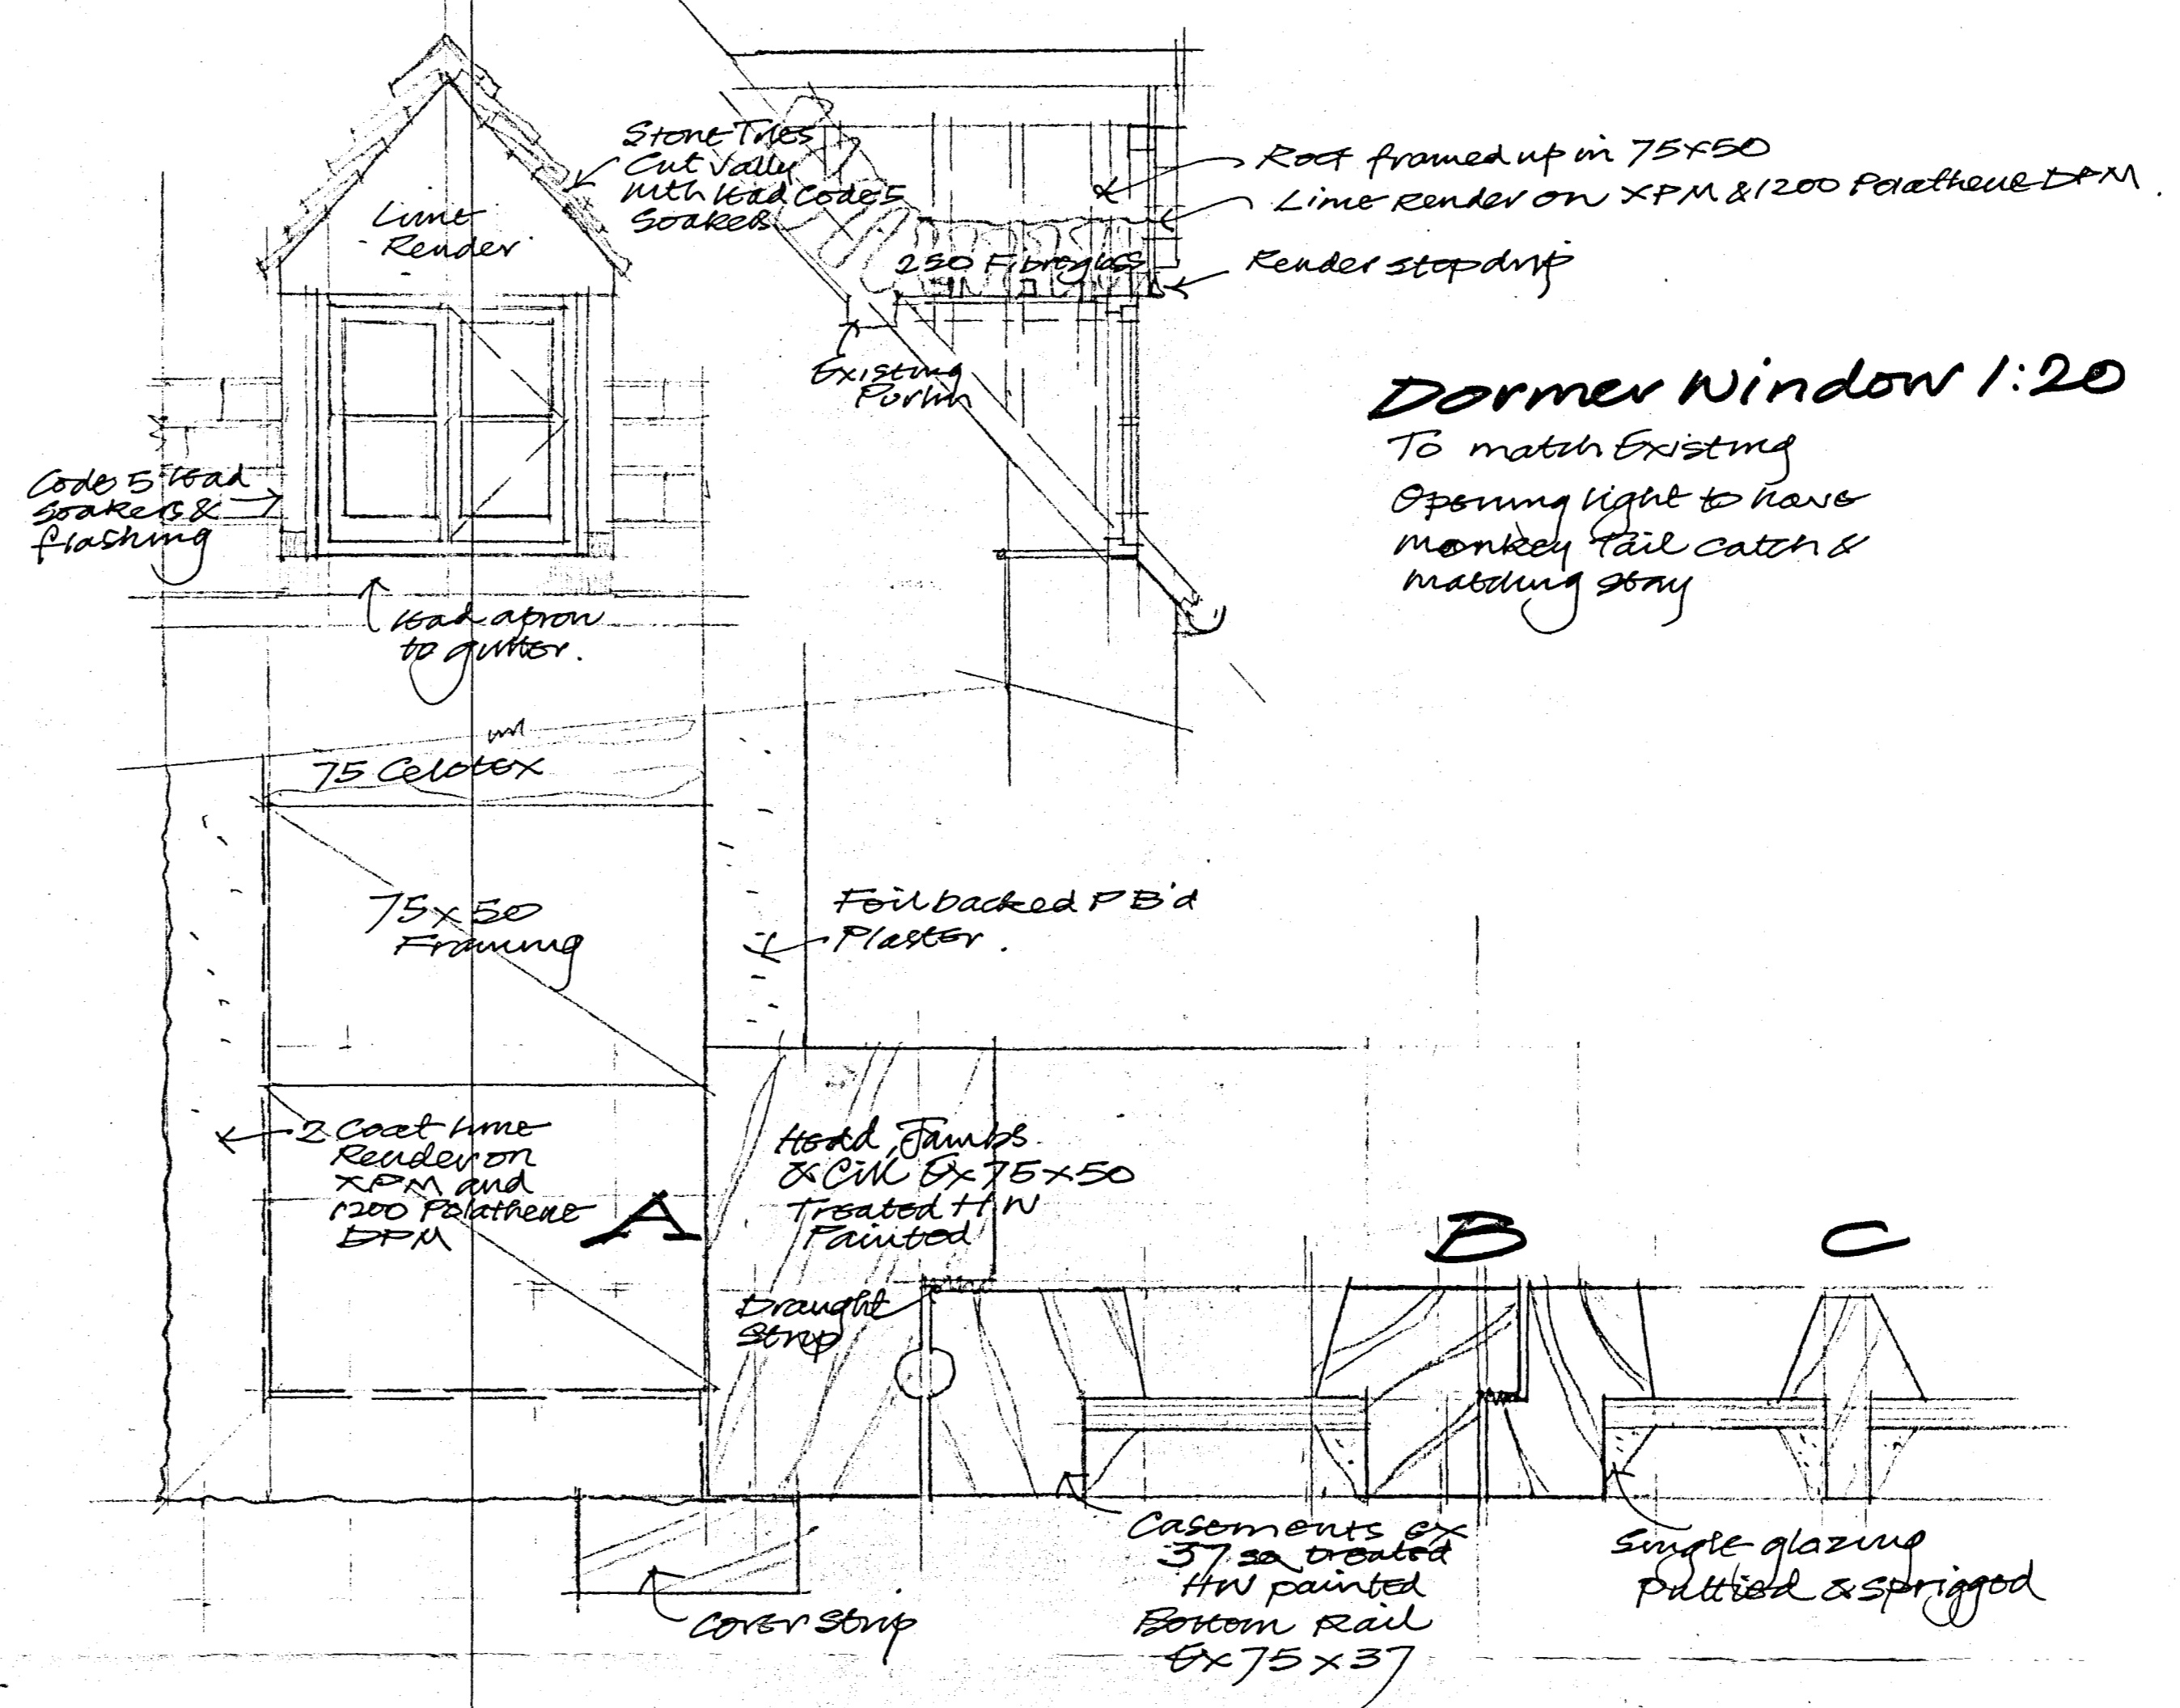
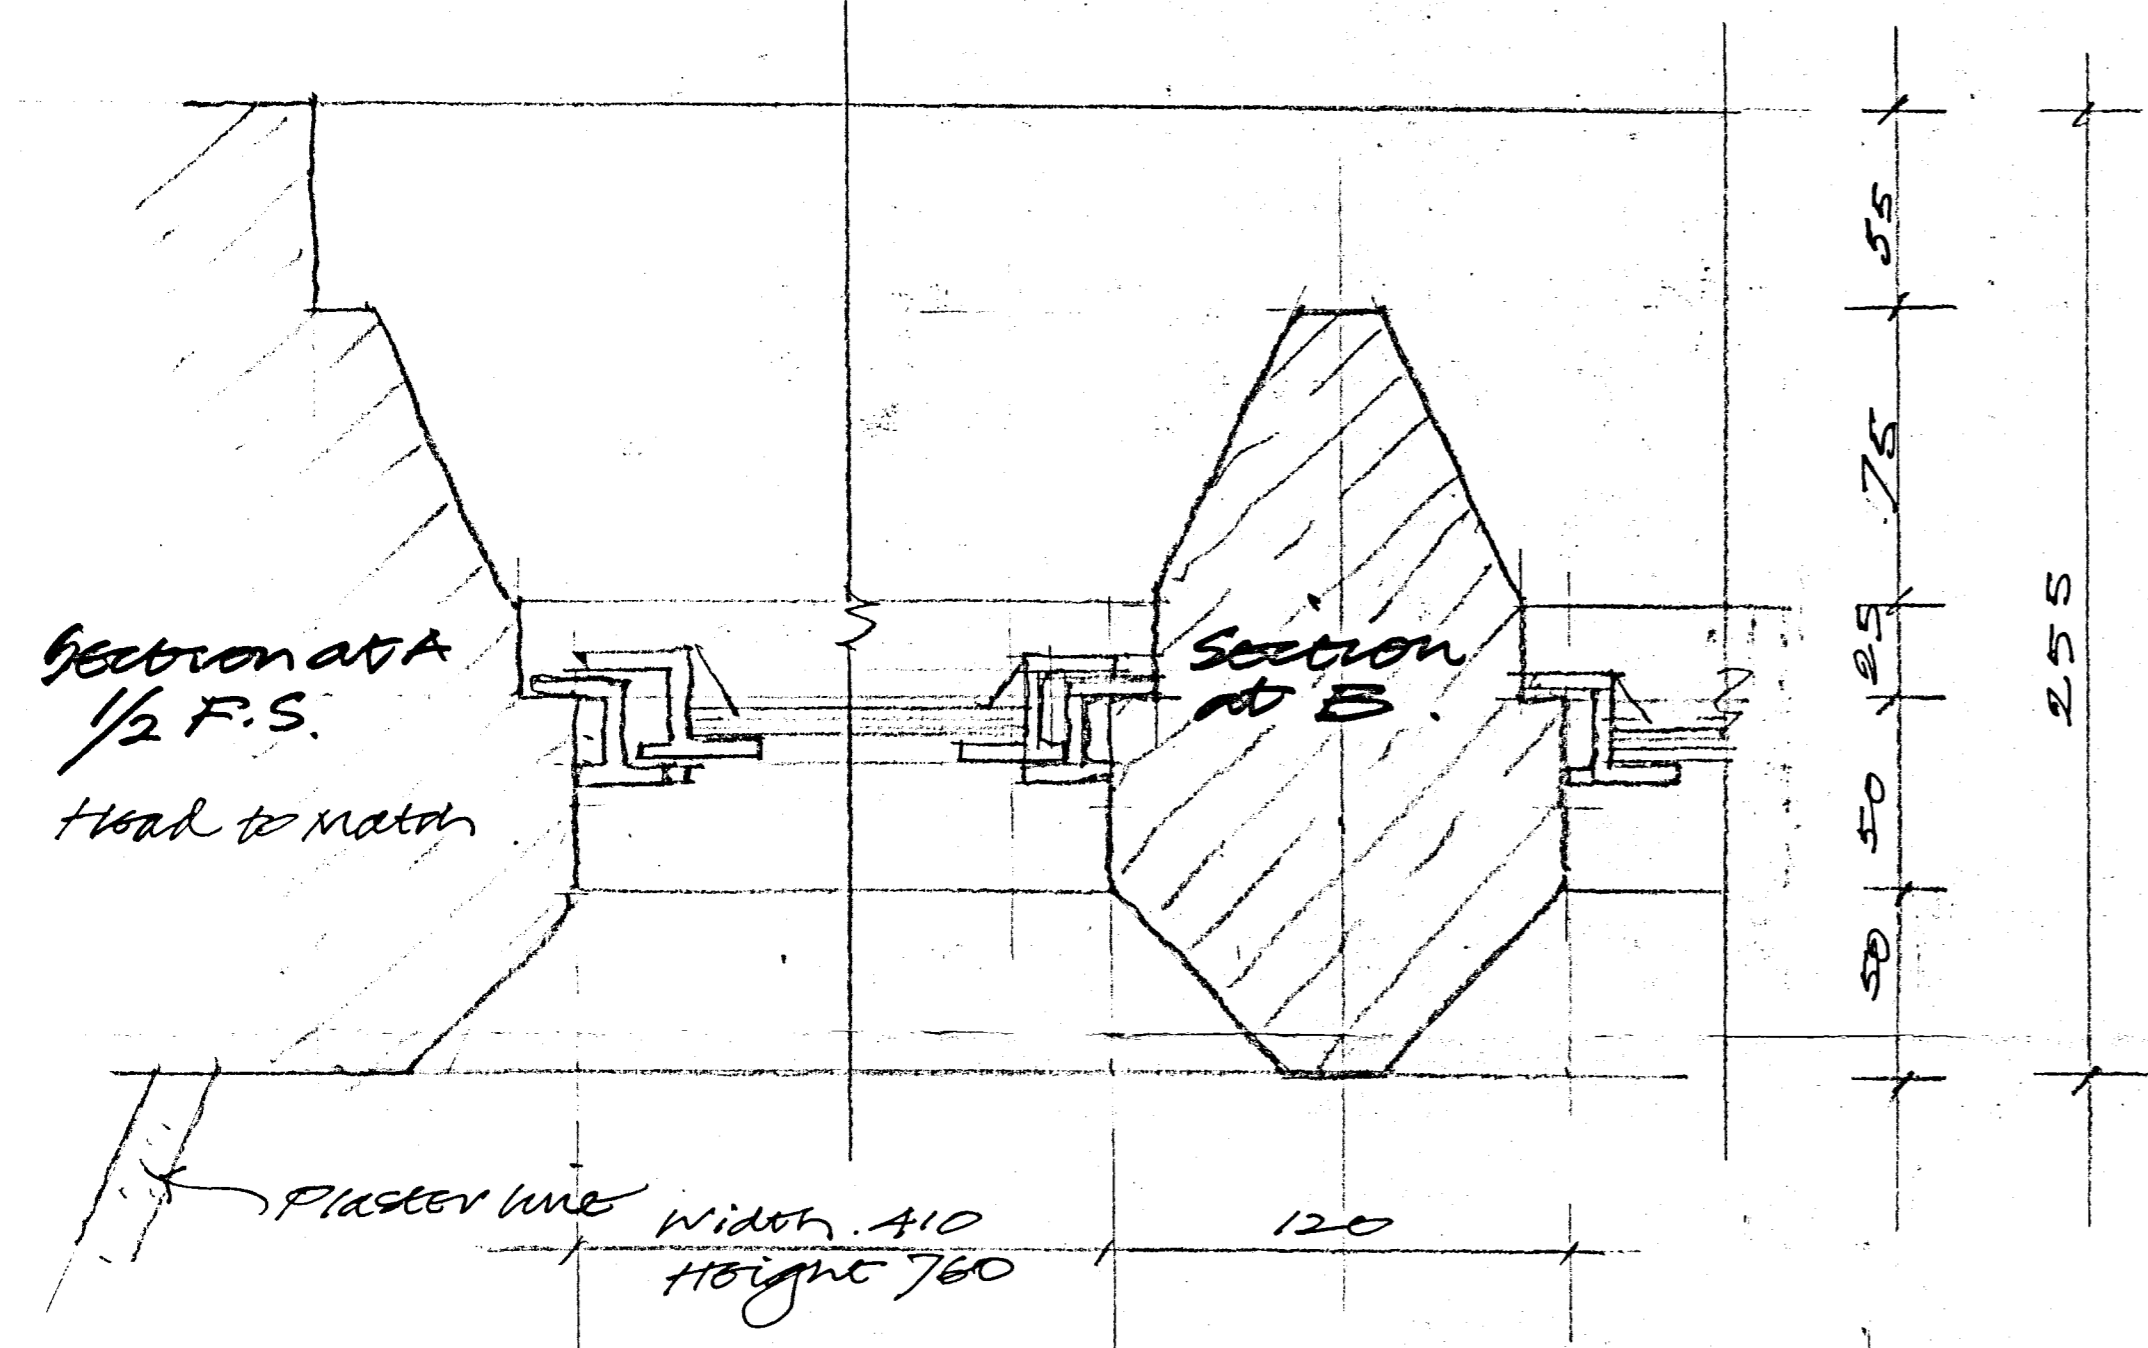


Drawing Room 1:20
 Standard Metal window Section
 Powder coated Black with diamond
 Stripping, Knob Bow handles &
 shepherds crook stay

Laundry Boot Room
 As Drawing Room for Casements.
 * Take existing Stone at any
 & check reasonable sections
 before ordering.

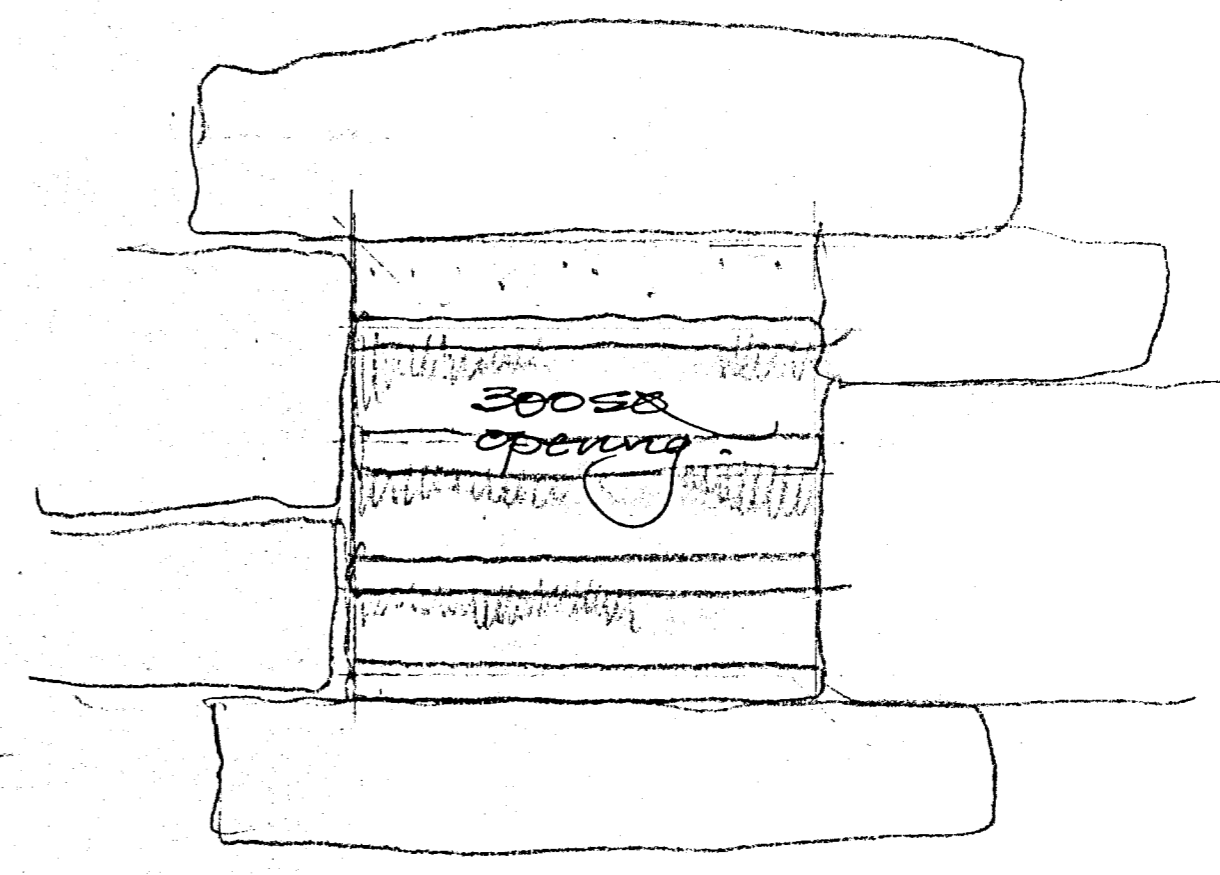

Dormer Window 1:20
 To match Existing
 Opening light to have
 monkey tail catch &
 mablung stay

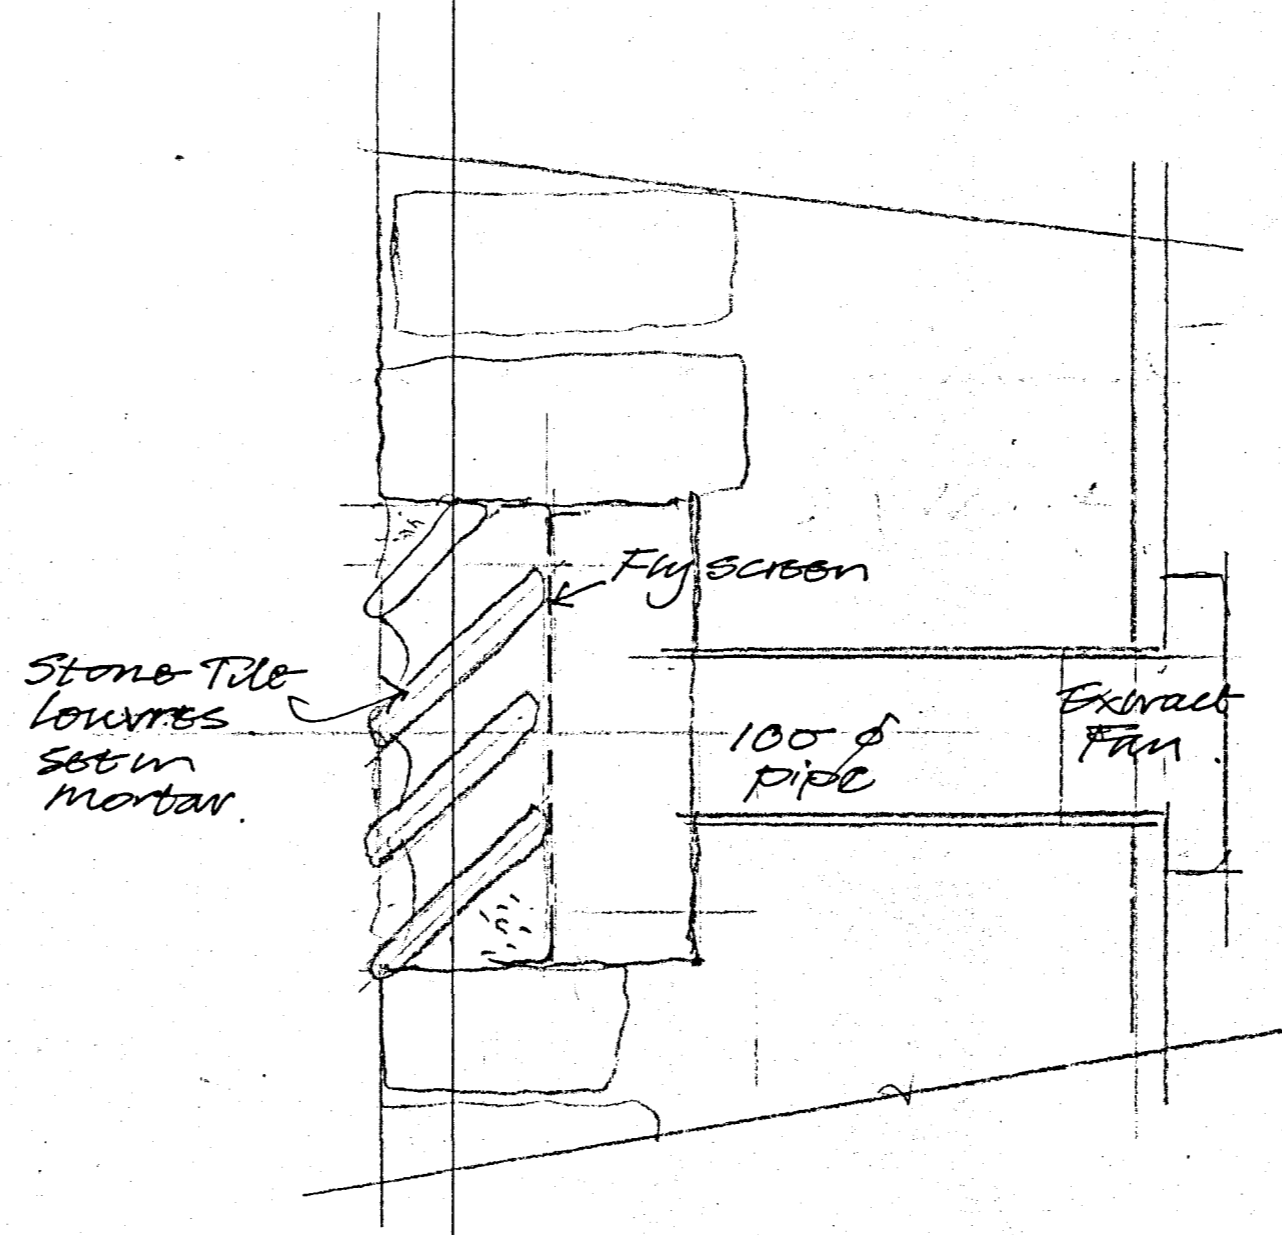

Extract vents thro stone walls 1:5

Mr. & Mrs. T. Perry
 Casals Close
 Saintbury, Glos.
 Stone Mullioned
 Windows, Timber Dormer
 & Extract Vents
 3 July 2012 T.P.15

MARTIN PODD A.A.dipl.
 Architectural Consultant
 14 Stancombe View, Winchcombe
 Gloucestershire GL54 5LF
 01242 609011 mpodd@btinternet.com