



First Floor Plan 1:50

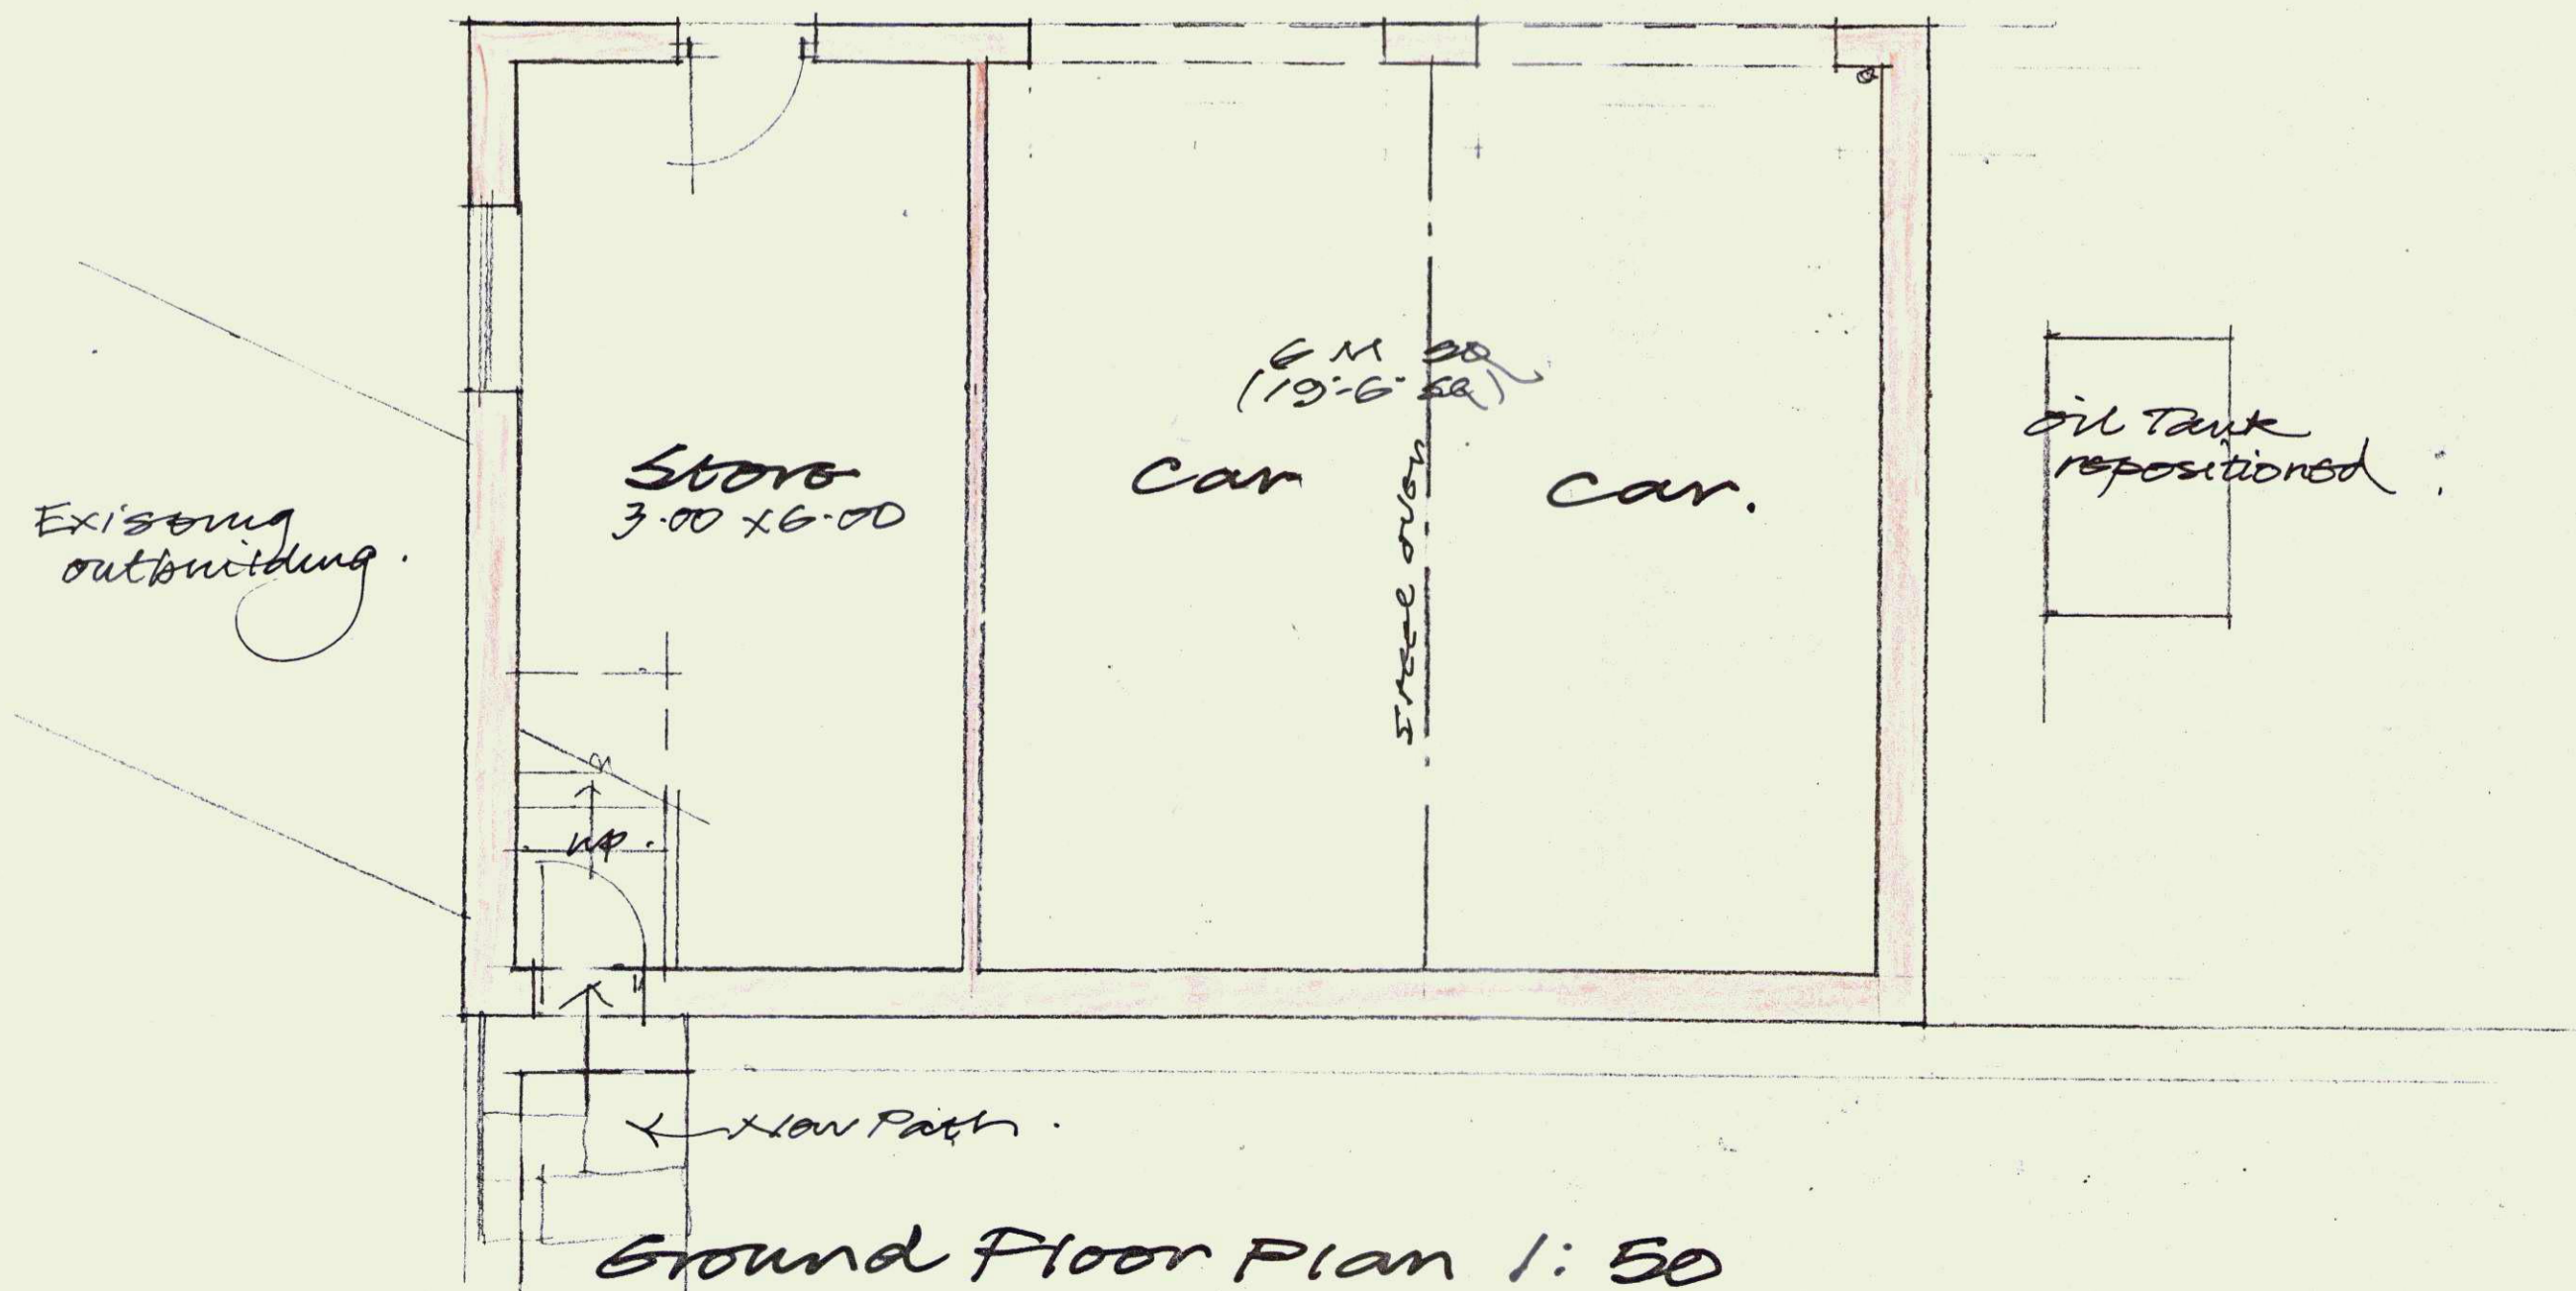

Ground Floor Plan 1:50

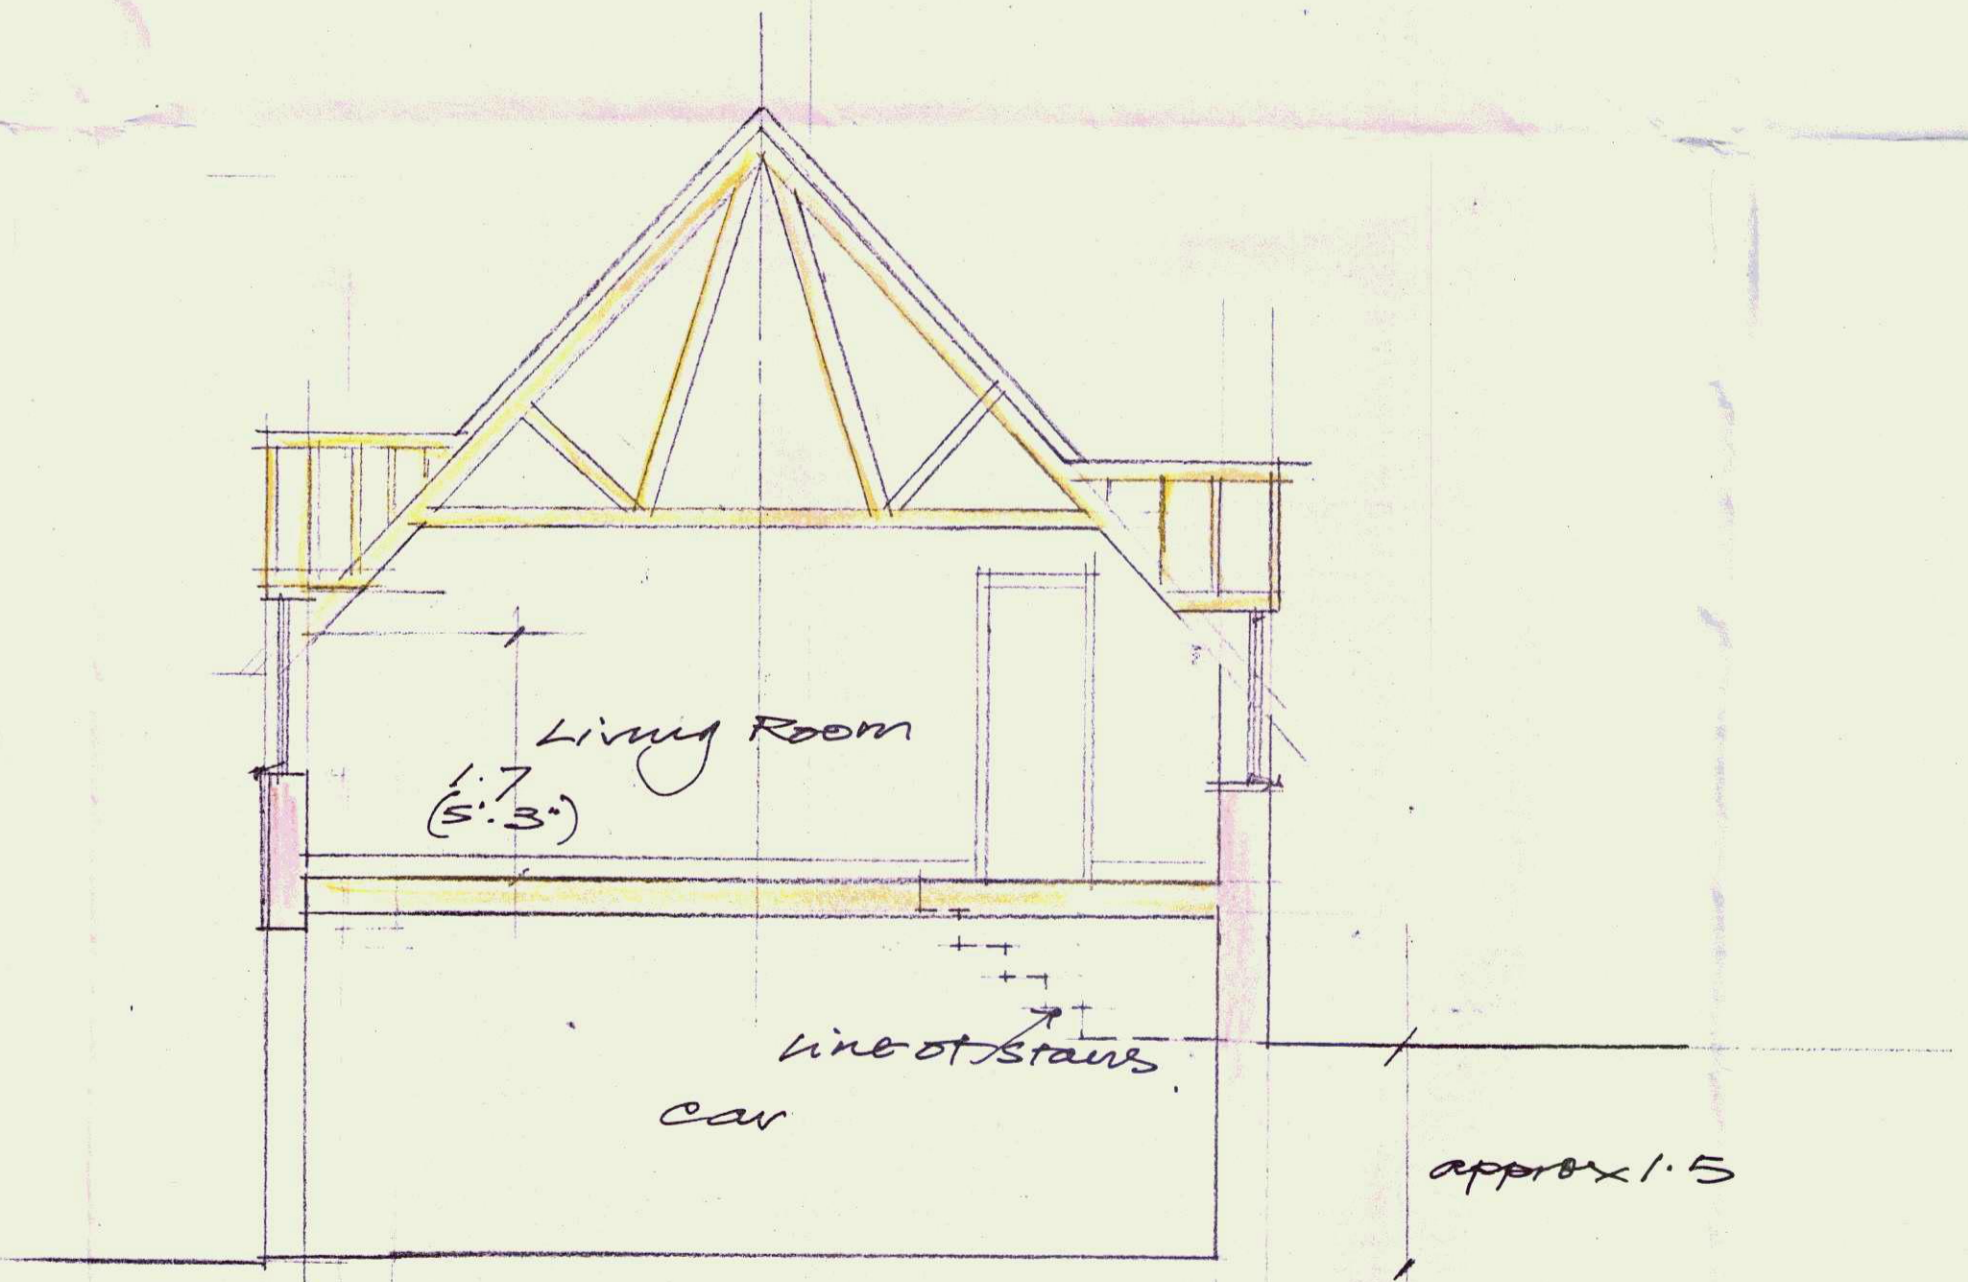

Section 1:50

Jan 2012. Building depth increased by 5M.

Mr & Mrs T. Perry
Cusacks & Coles
Sawbury, Glos

Proposed Garage
Store & SWAP flat

December 2011 TP.10

MARTIN PODD A.A.dipl.
Architectural Consultant

14 Stancombe View, Winchcombe
Gloucestershire GL54 5LF

01242 609011 mpodd@btinternet.com