



South Elevation

East Elevation

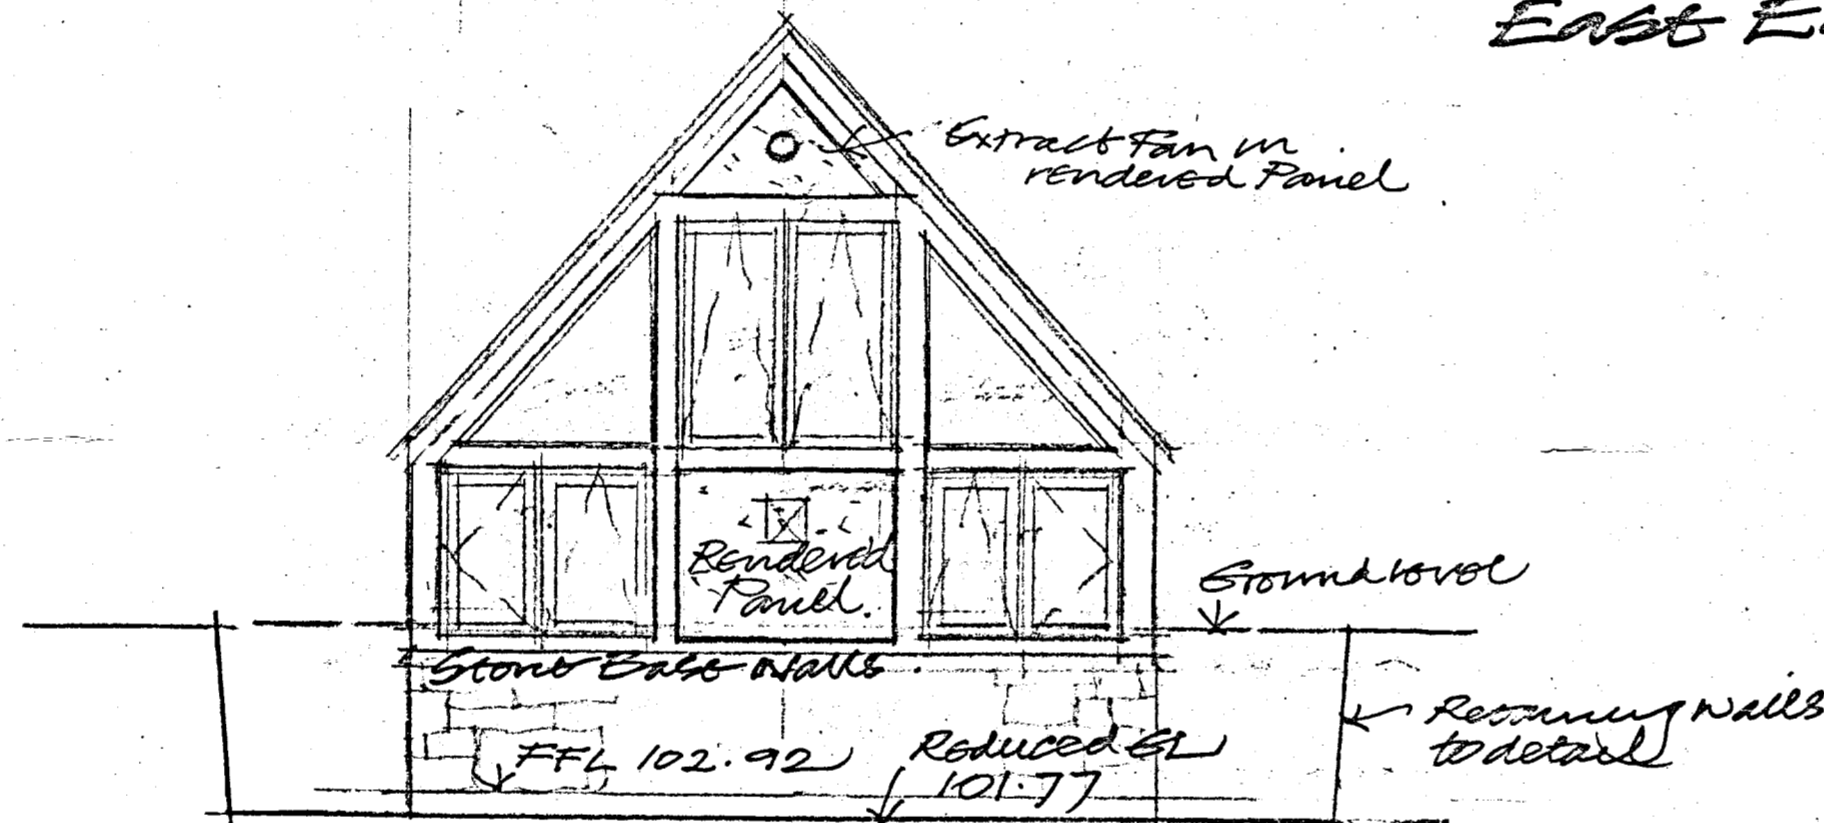

South Elevation of New Kitchen

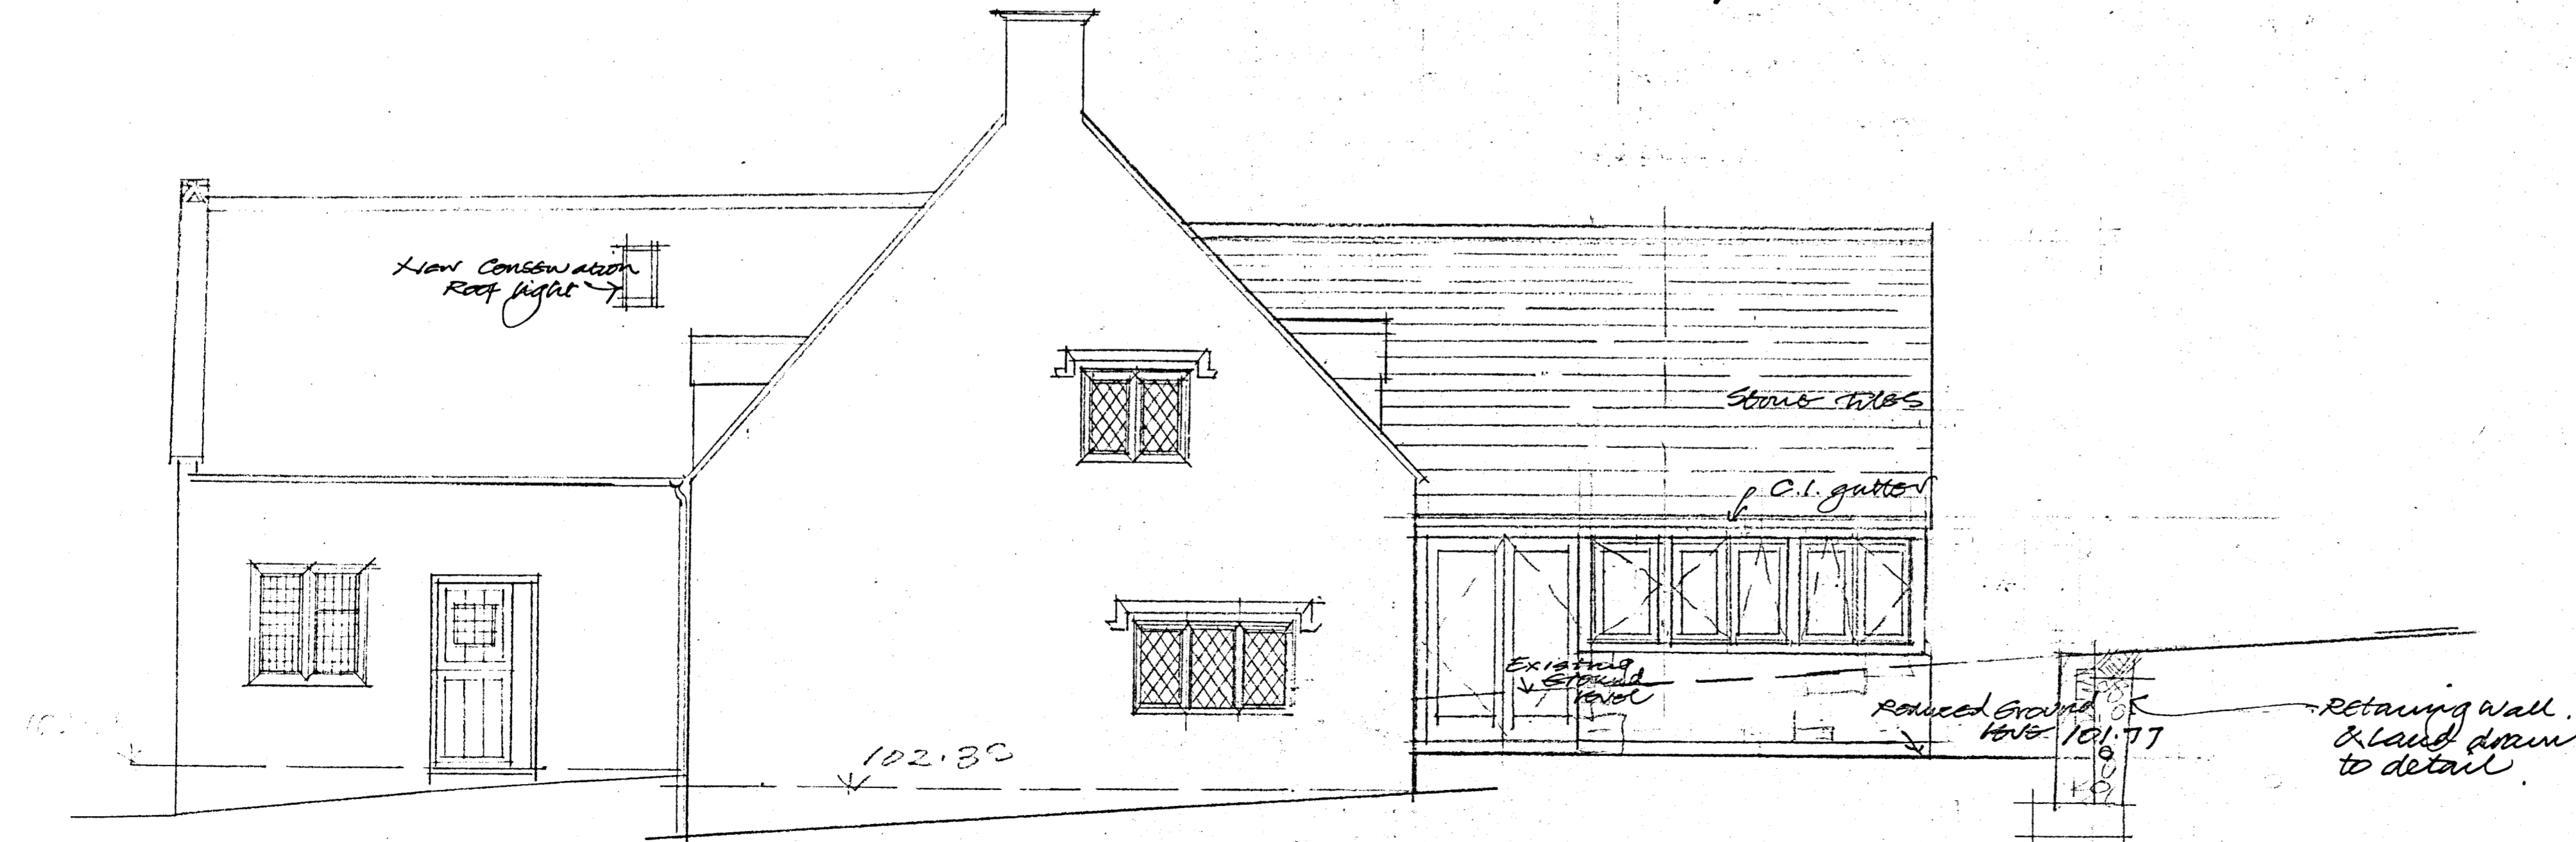

West Elevation

A 23 March 2012. Kitchen wing shortened & redesigned.

Mr & Mrs T. Perry
Cusacks Green
Sambury Sts

Elevations
1:50

December 2011 TP.08A

MARTIN PODD A.A.dipl.
Architectural Consultant

14 Stancombe View, Wincombe
Gloucestershire GL54 5LF

01242 609011 mpodd@btinternet.com