



North Elevation 1:50

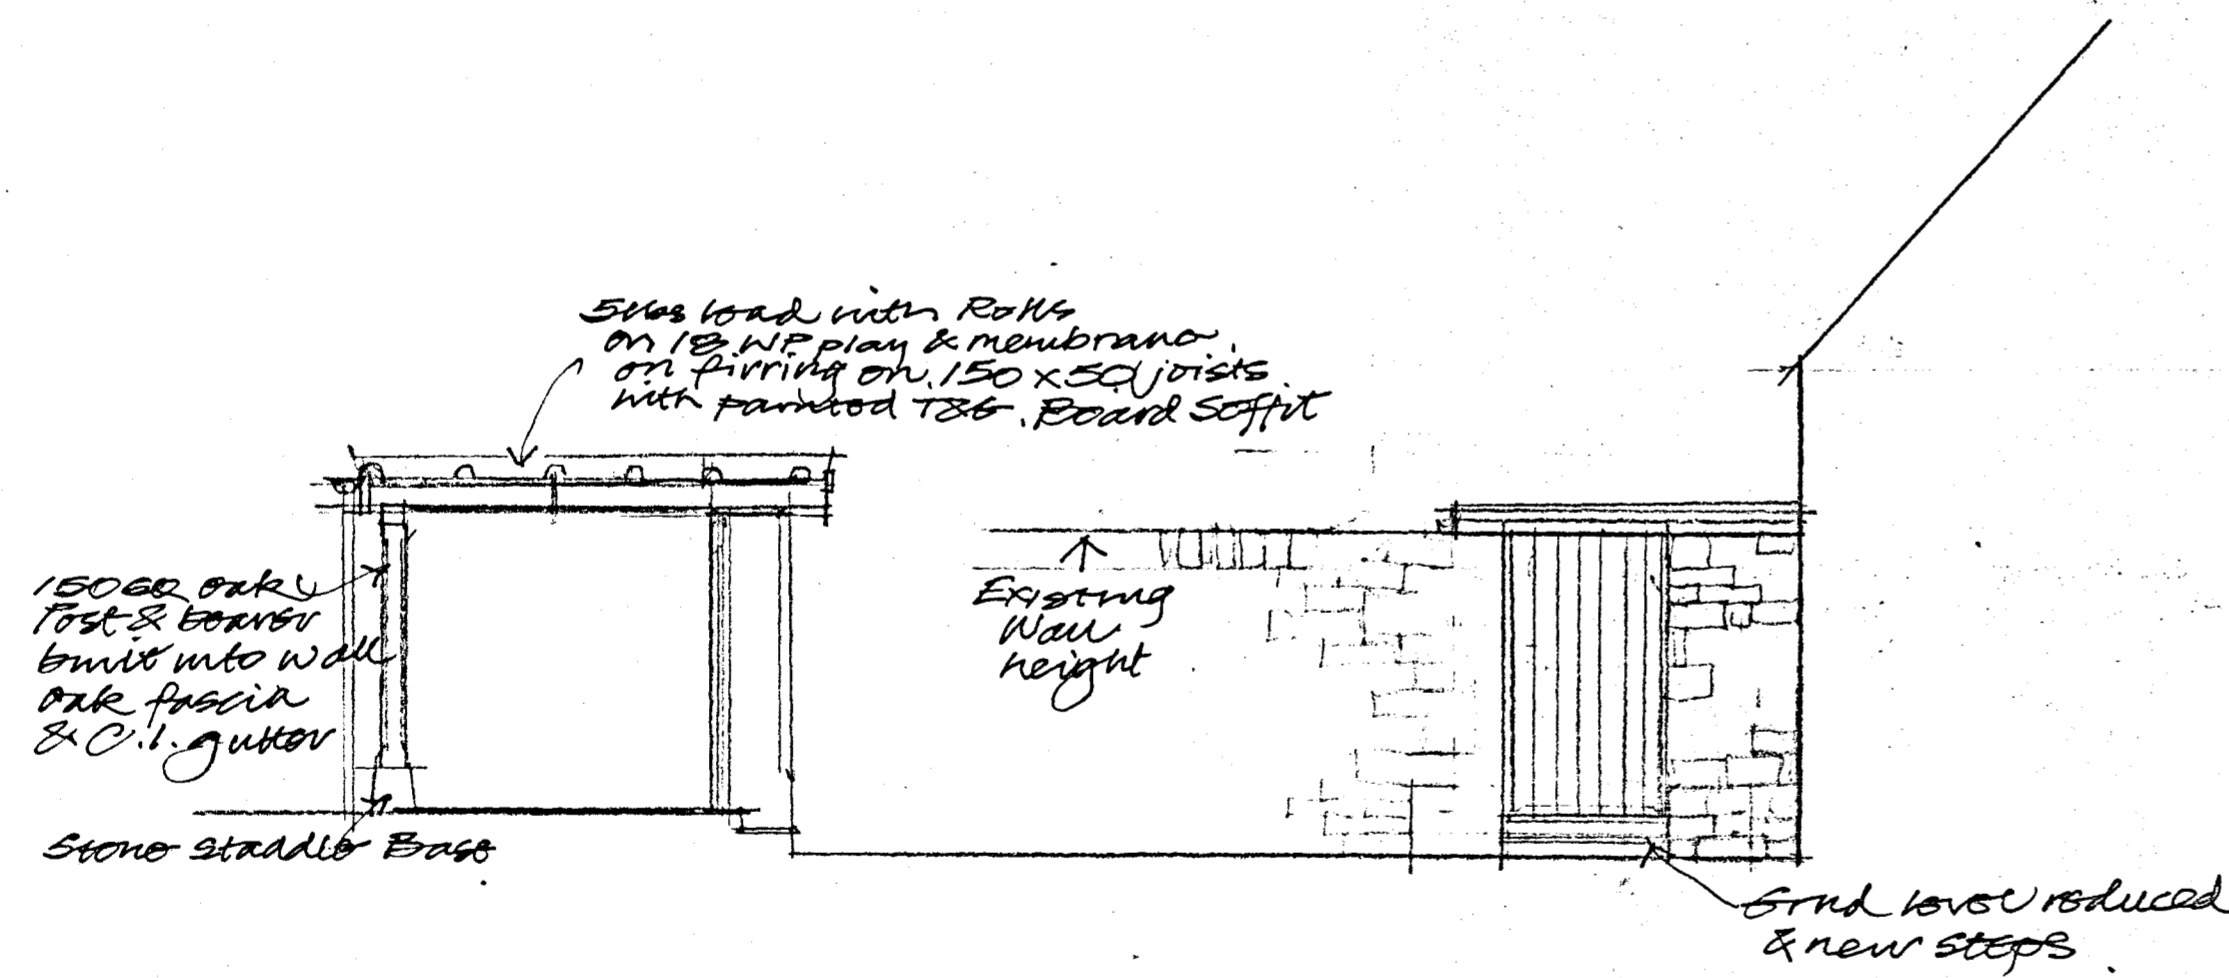

Detail of Wall, Gate & Porch.
to Front Door 1:50
* See Drawing TP.09A for Plan *

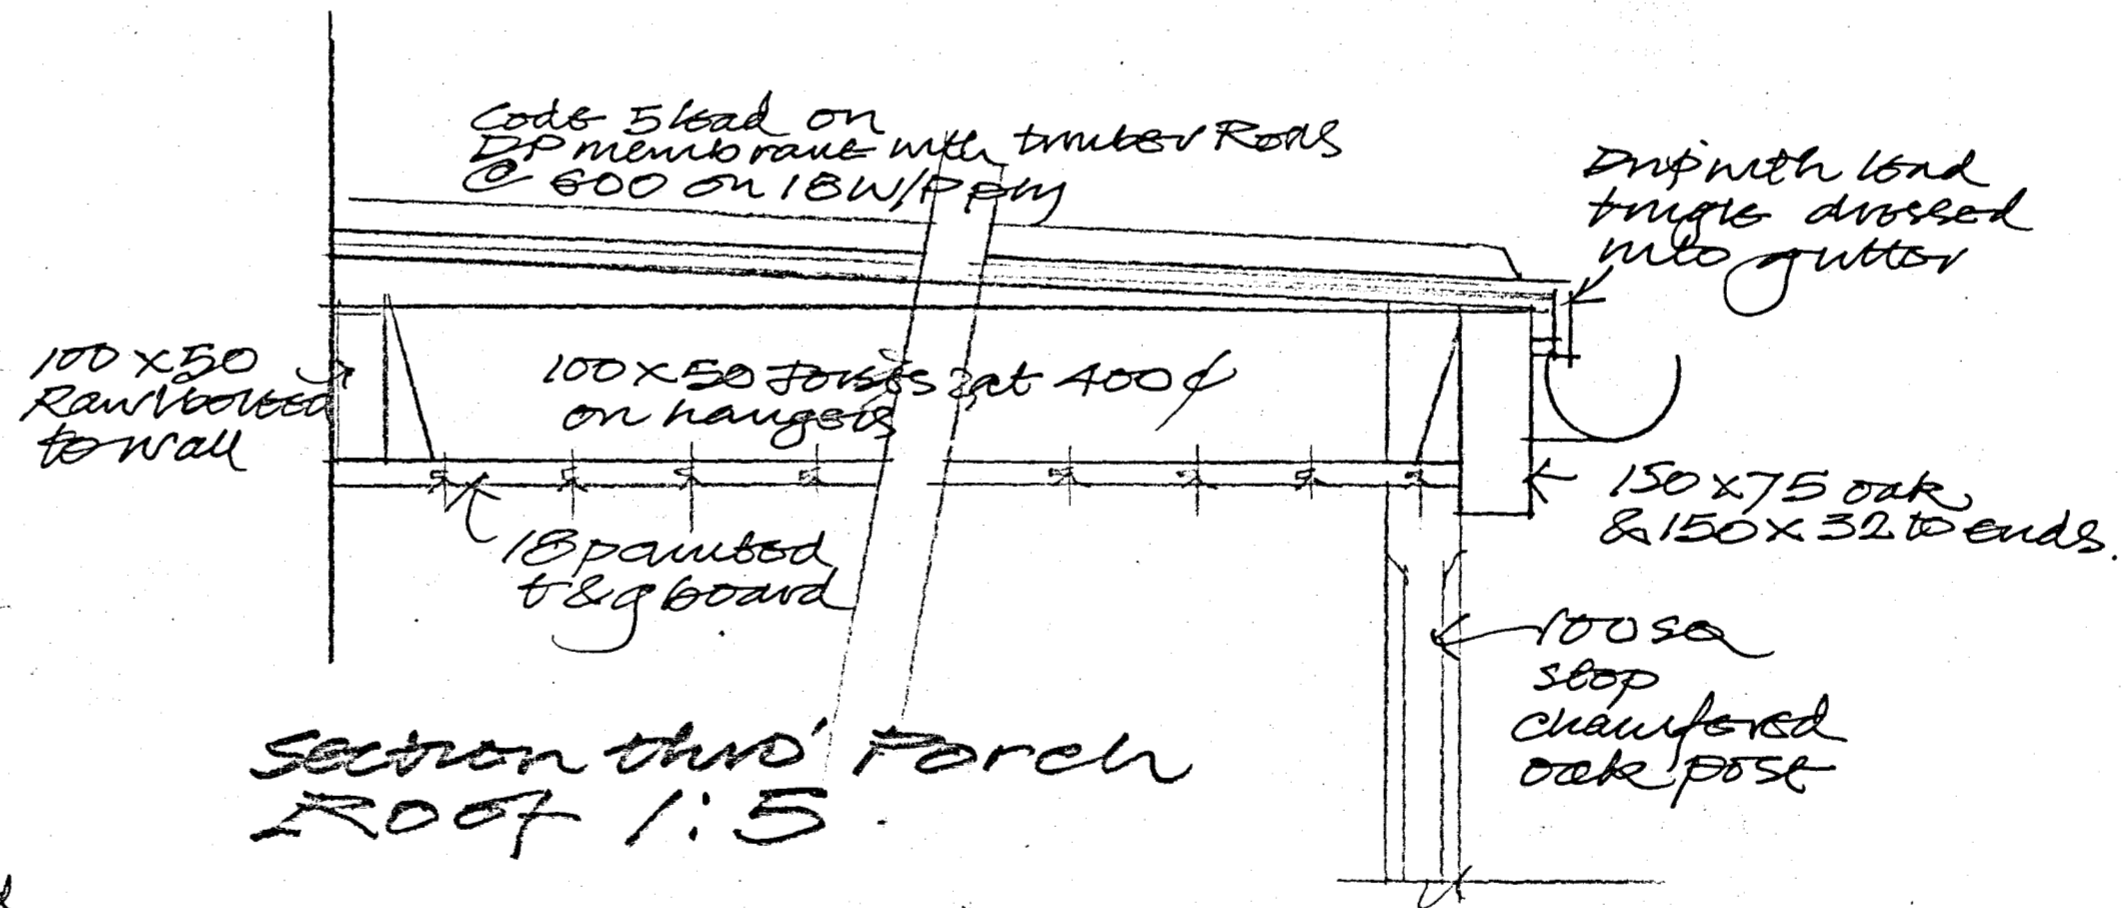

Section thru Porch
Roof 1:5

A 23 March 2012 alteration to courtyard gates & addition of detail of Porch

Mr & Mrs T. Ferry
Cusacks Green
Saintbury Glos.

Elevation and
Detail of Porch.

December TP.09A
2011

MARTIN PODD A.A.dipl.
Architectural Consultant

14 Stancombe View, Winchcombe
Gloucestershire GL54 5LF

01242 609011 mpodd@btinternet.com