





Location Plan
Scale 1:1250

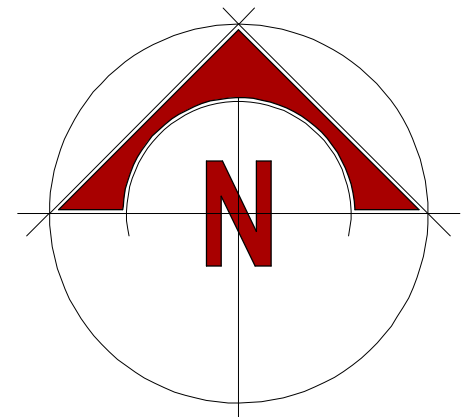

Ordnance Survey, (c) Crown Copyright 2021. All rights reserved. Licence number 100022432

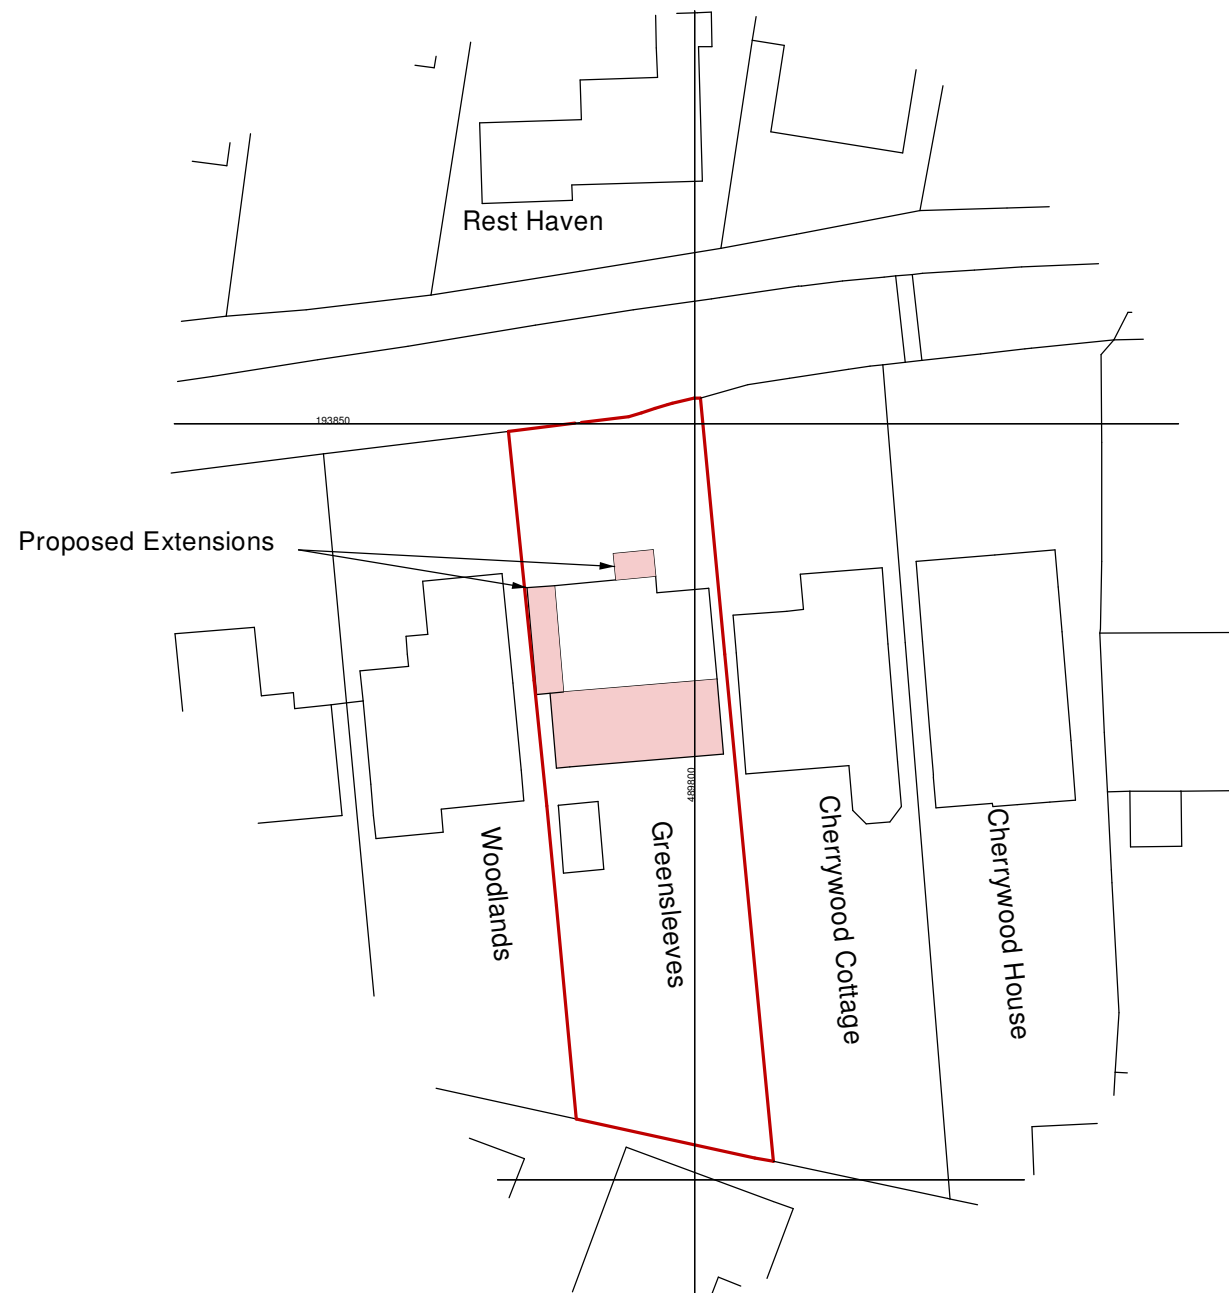

Block Plan
Scale 1:500

**AVANTI DESIGN
(BUCKS LTD.)**
PO BOX 1266
BEACONSFIELD
BUCKS HP9 1US

Client
Mr. & Mrs D Abbitt

Location
Greensleaves Kingswood Ave.

Project
Single & Two Storey
Extension & Alterations

Drawing Title
Location Plan
Block Plan

Scale
1:1250 & 1:500

Date
April 2021

Dwg. No.
DA/02/21

Rev.
-