

1 Drawing must be printed at 100% on Standard Paper size noted in title block to ensure accuracy.  
 2 Any discrepancies to be referred to the Architect.  
 3 This drawing is to be read in conjunction with all relevant Specifications and other drawings issued by the Architect, Structural Engineer and other Consultants or Specialists.  
 4 This drawing is copyright and is not to be reproduced in part or whole without prior expressed permission of ERRAND Studio.




**01** PROPOSED NON MATERIAL AMENDMENT SOUTH FACING ELEVATION  
 1:100 @ A1 / 1:200 @ A3

SLATE ROOFING  
 NEW CONSERVATION STYLE ROOFLIGHTS TO POOL ROOM ROOF  
 CRITTAL STYLE METAL FRAMED WINDOWS WITH LEADED GLASS PANES  
 PRECAST STONE WINDOW & DOOR SURROUNDS  
 SLATE ROOFING TO MATCH EXISTING  
 PITCH OF NEW ROOF FORMS TO MATCH EXISTING TO ENSURE HARMONIOUS RELATIONSHIP TO ORIGINAL DWELLING  
 PARAPET GABLED END REVERTED BACK TO BEDDED MORTAR VERGE DETAIL TO MATCH EXISTING HOUSE  
 PAINTED TIMBER DOORS WITH LEADED GLASS PANES  
 COTSWOLD STONE WALLING FORMING TERRACED LANDSCAPED GARDENS  
 BRADSTONE WEATHERED COTSWOLD COURSED STONE WALLING  
 CRITTAL STYLE METAL FRAMED WINDOWS & DOORS TO MATCH EXISTING  
 BRADSTONE WEATHERED COTSWOLD COURSED STONE WALLING TO NEW EXTENSION TO MATCH EXISTING BUILDING  
 STONE WINDOW & DOOR SURROUNDS TO MATCH EXISTING



**02** PROPOSED NON MATERIAL AMENDMENT EAST FACING ELEVATION  
 1:100 @ A1 / 1:200 @ A3

CRITTAL STYLE METAL FRAMED DOORS TO MATCH EXISTING  
 PAINTED STEEL COWL TO TOP OF CHIMNEY STACK  
 FLATTENED RIDGE APEX / GLAZED ROOFLIGHT OVER LIVING SPACE BELOW OMITTED - TRADITIONAL PITCHED RIDGE

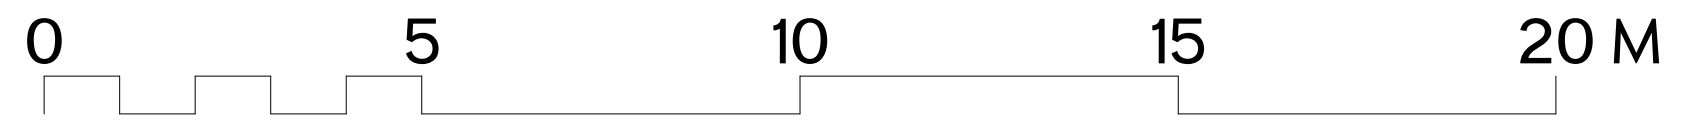

Revision Description	Date	Check	Rev
----------------------	------	-------	-----

**ERRAND**  
 STUDIO

ERRAND Studio  
 The Annex  
 c/o St Cuthberts  
 29 Hampton Park Road  
 Hereford  
 HR1 1TH

T 0787941819  
 E oliver@errandstudio.co.uk  
 W www.errandstudio.co.uk

Client	Mr & Mrs Hulcoop
Project	Sycamore Ridge, Brownshill, Gloucestershire
Drawing Number	ES018 P(0)011
Drawing Title	Proposed Non Material Amendment South & East Facing Elevations
Scale	as shown @ A1 / @ A3
Date	April 2021
Drawn By	OJS
Status	Planning