

1 Drawing must be printed at 100% on Standard Paper size noted in title block to ensure accuracy.
 2 Any discrepancies to be referred to the Architect.
 3 This drawing is to be read in conjunction with all relevant Specifications and other drawings issued by the Architect, Structural Engineer and other Consultants or Specialists.
 4 This drawing is copyright and is not to be reproduced in part or whole without prior expressed permission of ERRAND Studio.





PITCH OF NEW ROOF FORMS TO MATCH EXISTING TO ENSURE HARMONIOUS RELATIONSHIP TO ORIGINAL DWELLING

01 AS APPROVED SOUTH FACING ELEVATION
 1:100 @ A1 / 1:200 @ A3



02 AS APPROVED EAST FACING ELEVATION
 1:100 @ A1 / 1:200 @ A3

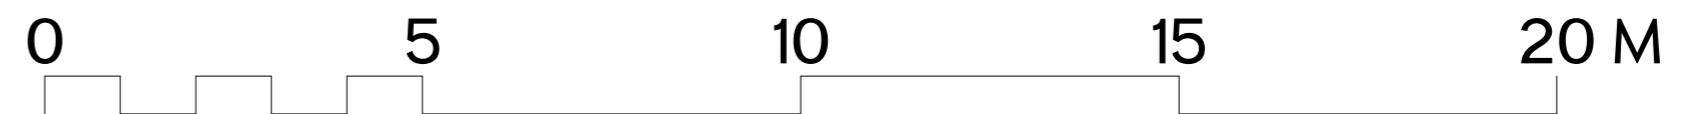

Revision Description	Date	Check	Rev
			
ERRAND Studio The Annex c/o St Cuthberts 29 Hampton Park Road Hereford HR1 1TH		T 0787941819 E oliver@errandstudio.co.uk W www.errandstudio.co.uk	
Client	Mr & Mrs Hulcoop		
Project	Sycamore Ridge, Brownshill, Gloucestershire		
Drawing Number	ES018 P(0)008		
Drawing Title	As Approved South & East Facing Elevations		
Scale	as shown @ A1 / @ A3		
Date	April 2021		
Drawn By	OJS		
Status	Planning		