



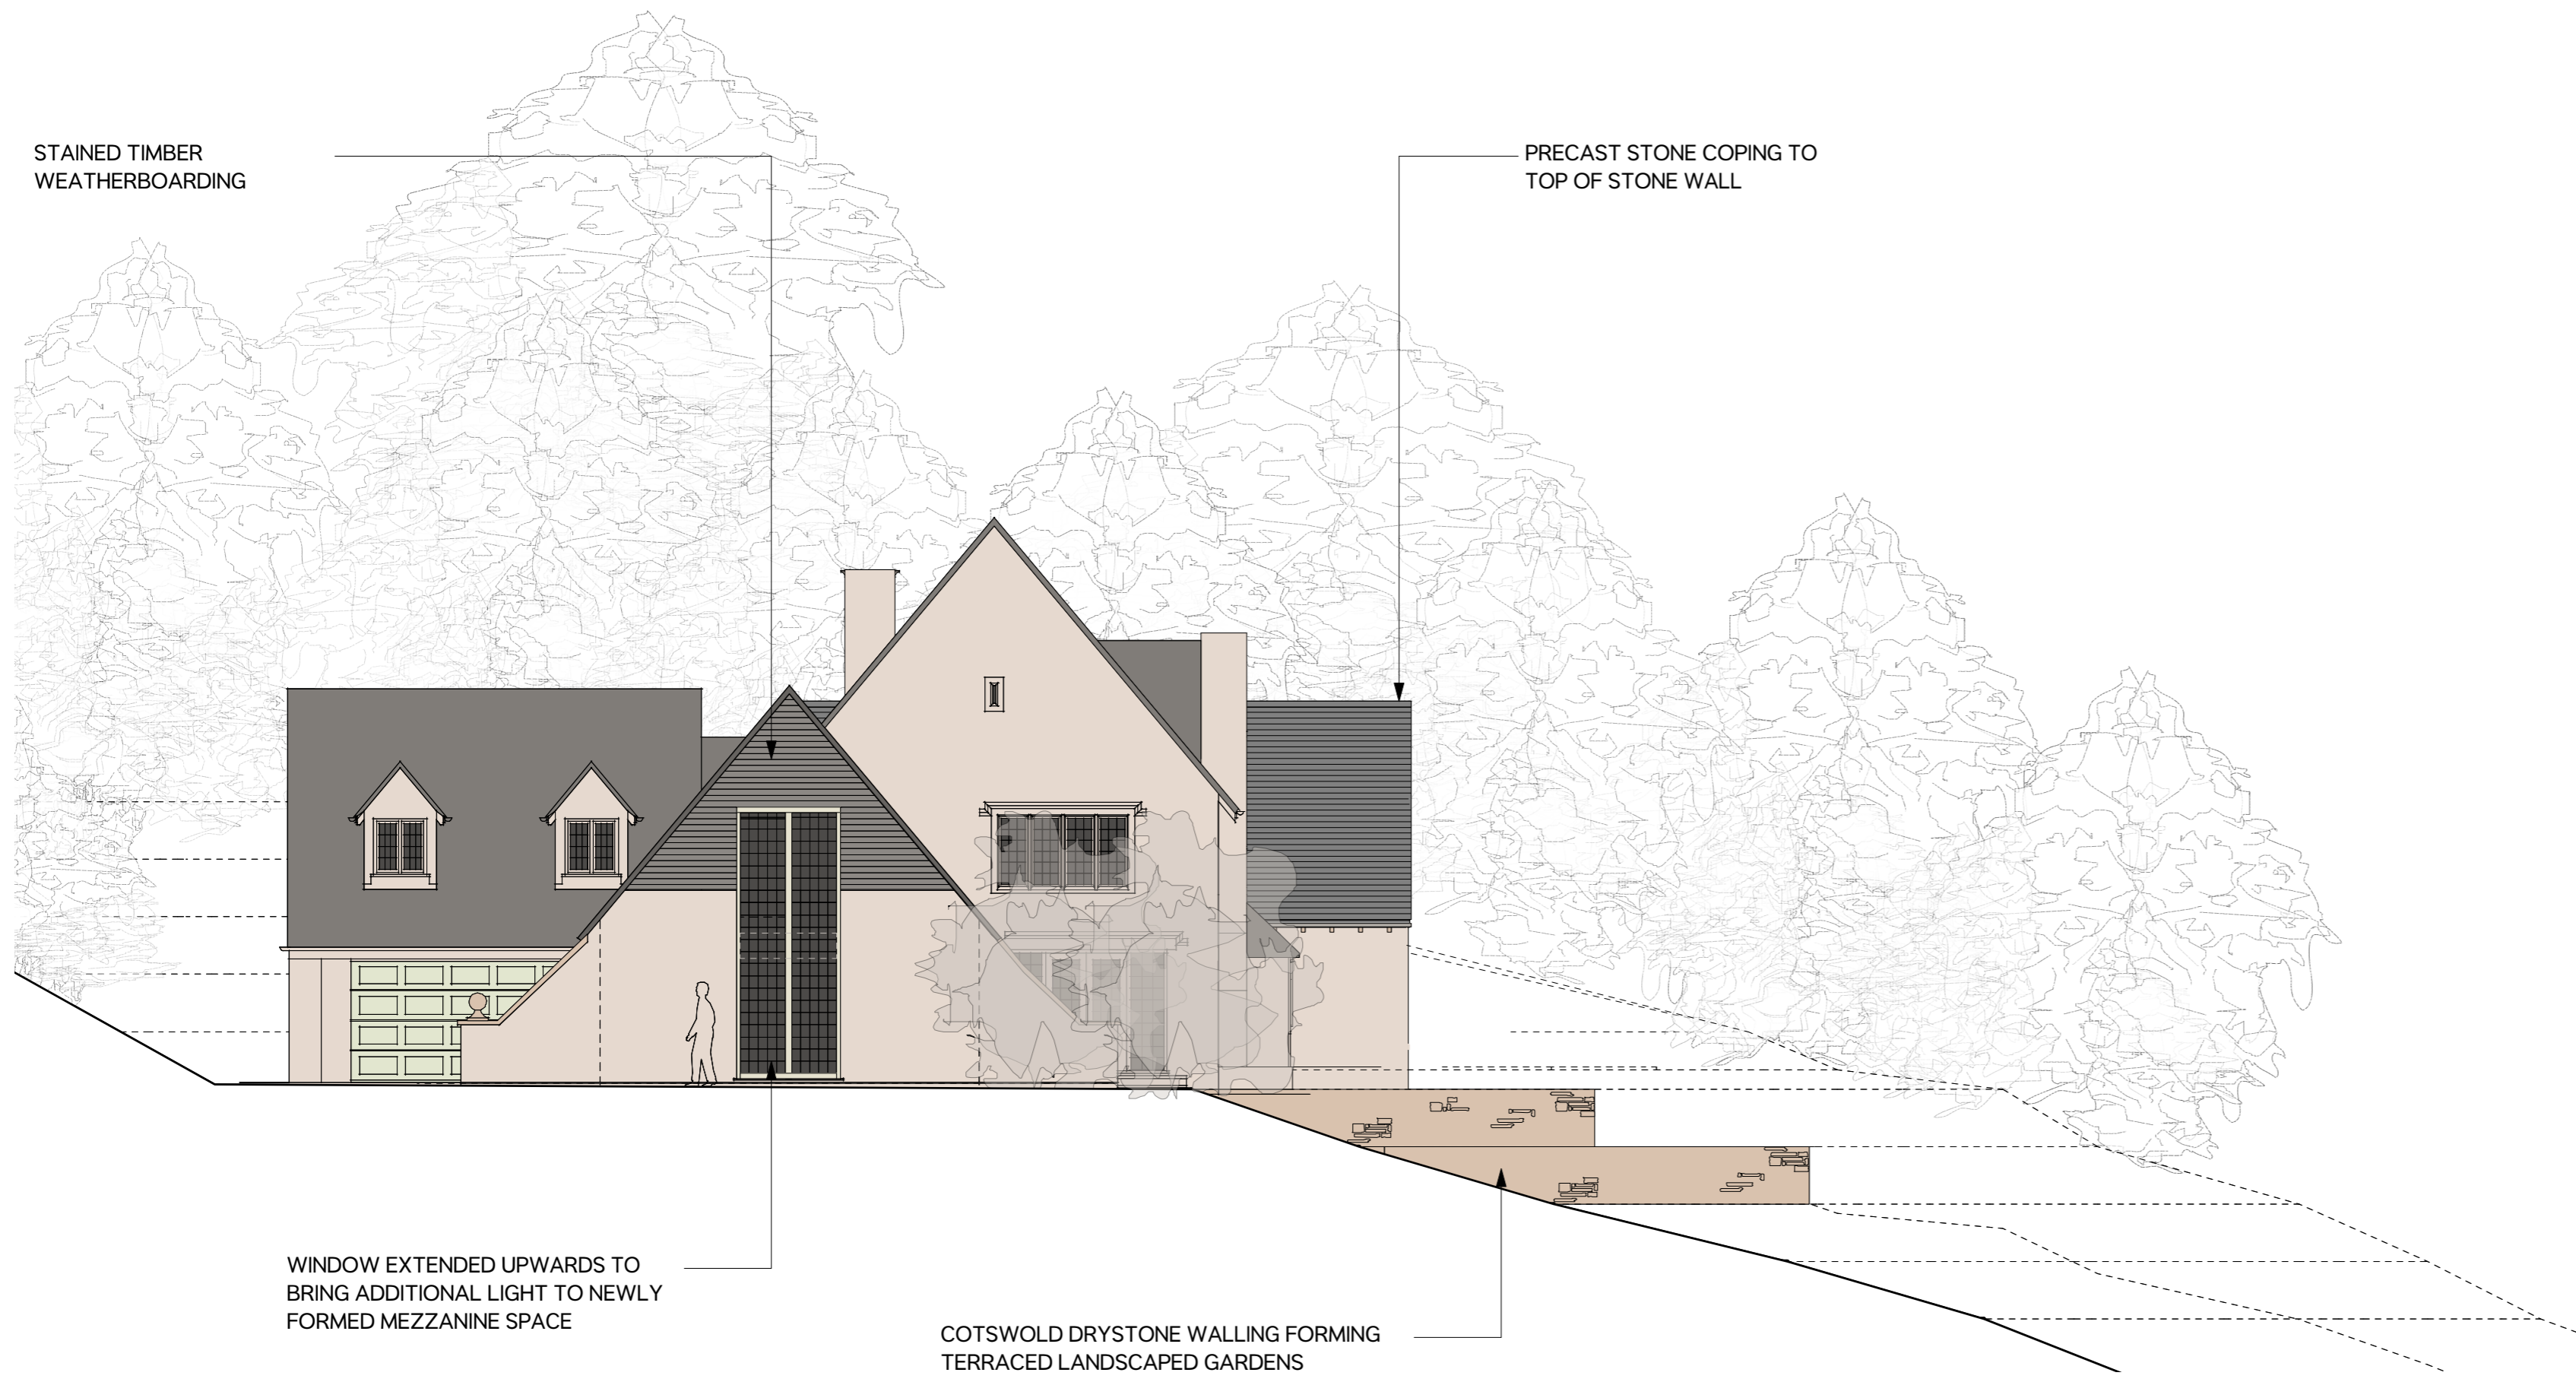

01 PROPOSED NON MATERIAL AMENDMENT NORTH FACING ELEVATION
 1:100 @ A1 / 1:200 @ A3



02 PROPOSED NON MATERIAL AMENDMENT WEST FACING ELEVATION
 1:100 @ A1 / 1:200 @ A3

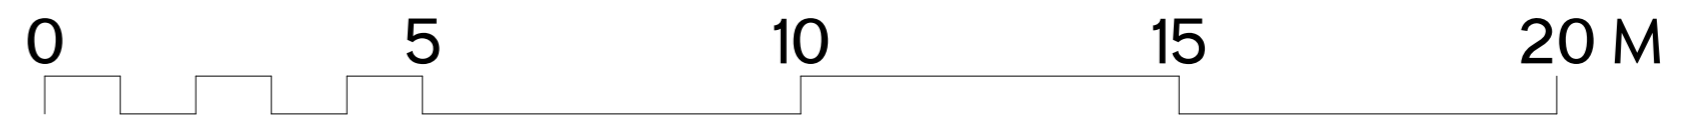

Revision Description	Date	Check	Rev
ERRAND Studio The Annex c/o St Cuthberts 29 Hampton Park Road Hereford HR1 1TH		T 0787941819 E oliver@errandstudio.co.uk W www.errandstudio.co.uk	
Client	Mr & Mrs Hulcoop		
Project	Sycamore Ridge, Brownshill, Gloucestershire		
Drawing Number	ES018 P(0)012		
Drawing Title	Proposed Non Material Amendment North & West Facing Elevations		
Scale	as shown @ A1 / @ A3		
Date	April 2021		
Drawn By	OJS		
Status	Planning		