
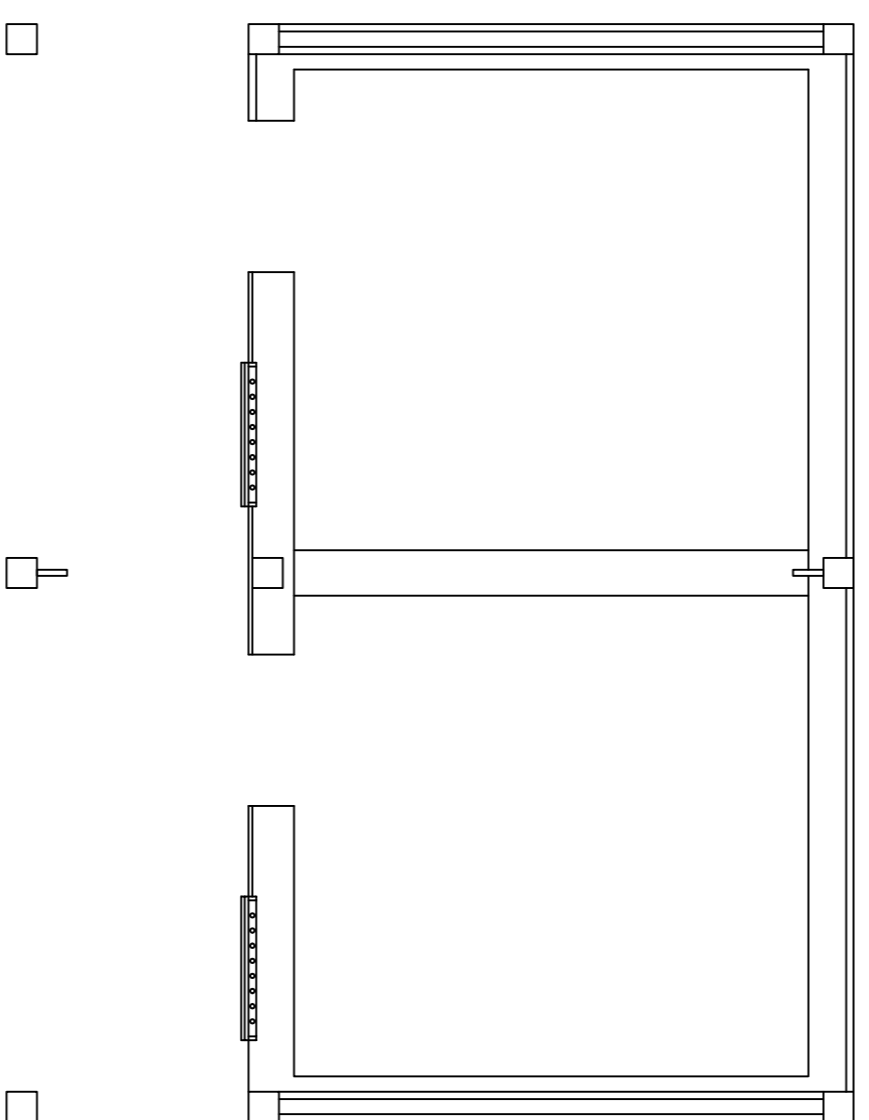


NOTES:-

All works to comply with relevant codes of practice & British Standards.  
Dimensions on plans shown in millimeters.

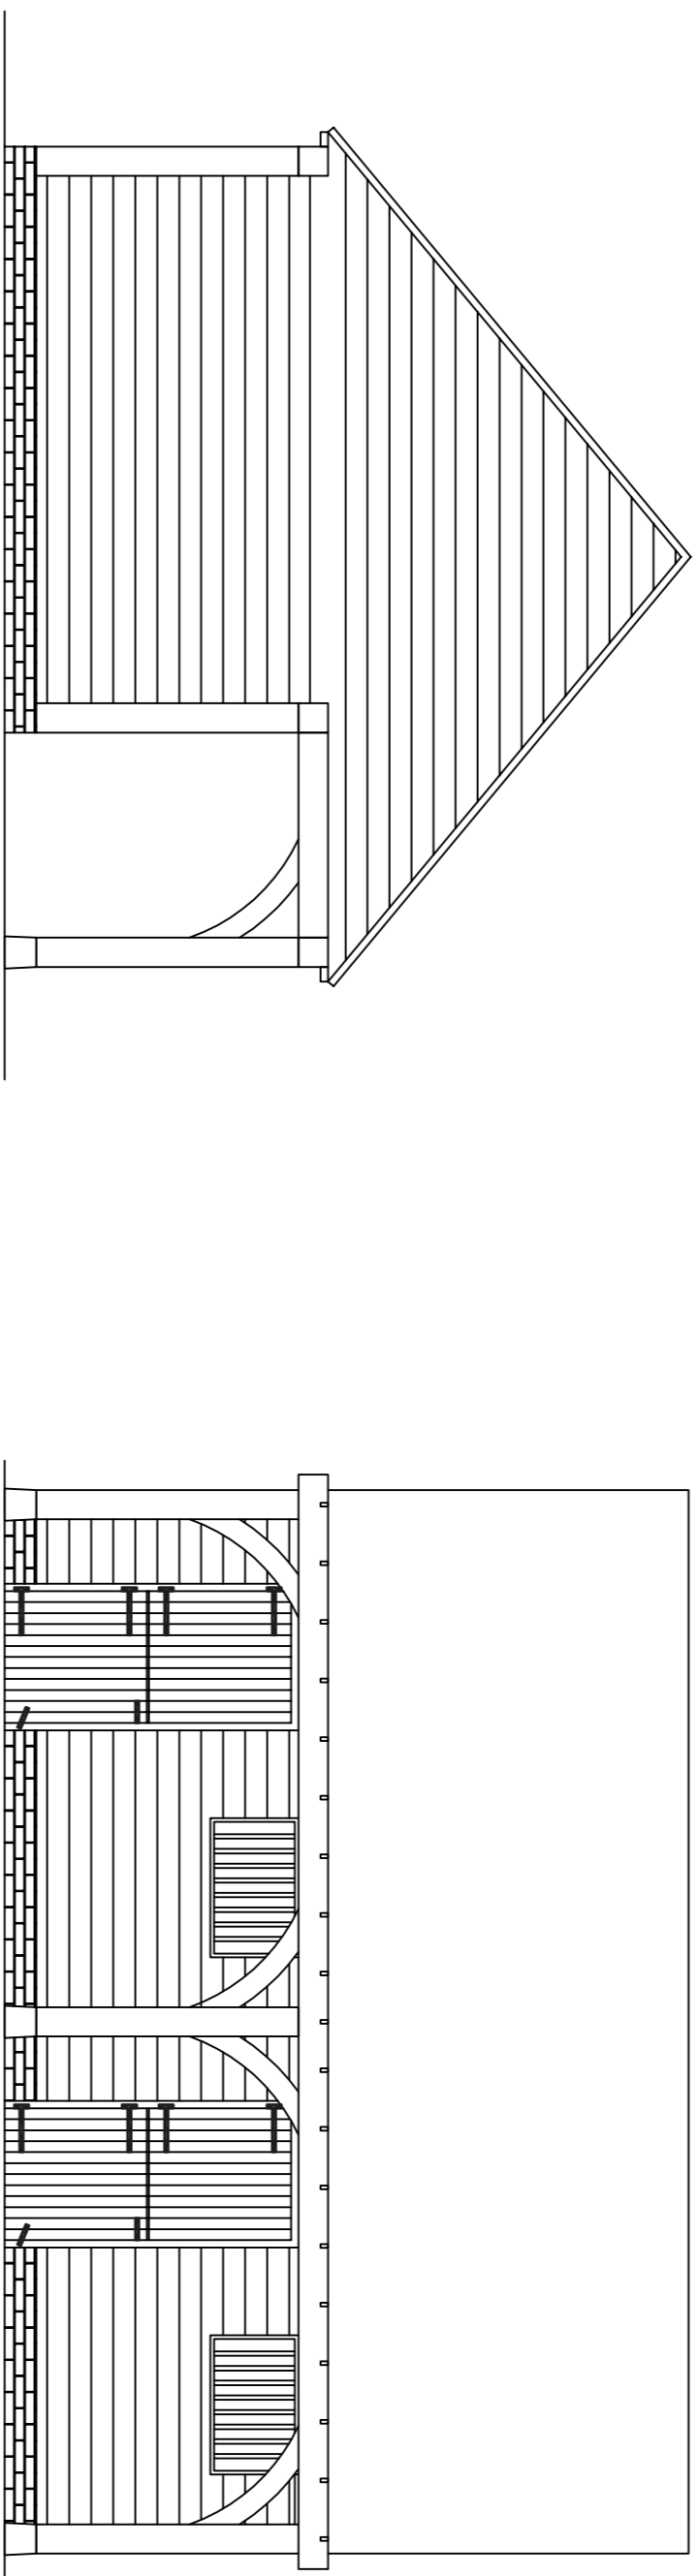

Revision	Date	Description	Drawn	Checked
A	09/04/2021	FOR APPROVAL	JMD	JMD

**FOR APPROVAL**

**CONTRACT:**

Mr & Mrs J. Free  
Martins Green, Berden, Bishops Cleeve,  
Essex, CM23 1AE


**TITLE:**

OAK FRAMED STABLES  
PLANS & SECTIONS

**BUILDING SOLUTION SERVICES LTD.**

ELECTRICAL DESIGN DRAWING/ENGINEERING,  
14 Stevenson Road,  
Hedgerley, Bucks.  
SL2 3YE.  
Tel: 01753-640854.  
Email:- jason@sssboulook.com

THIS DESIGN, DRAWING & SPECIFICATION ARE THE PROPERTY OF BUILDING SOLUTION SERVICES LTD. THIS DRAWING IS NOT TO BE REPRODUCED OR TRANSMITTED IN ANY FORM OR BY ANY MEANS, WITHOUT THE WRITTEN PERMISSION OF BUILDING SOLUTION SERVICES LTD.

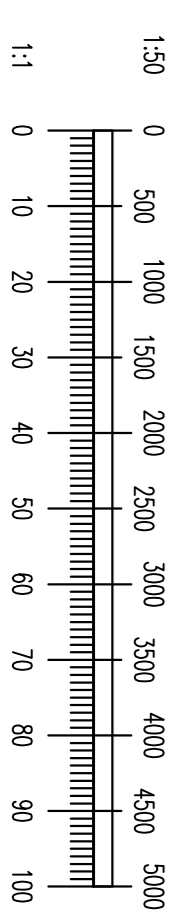

DRG No. C1000-PL-G-002	DATE	SCALE	CHKD.	APP.
DAL	Apr '21	1:50 @A1	JMD	J.F.