




1 00-Ground floor - Existing
1 : 100

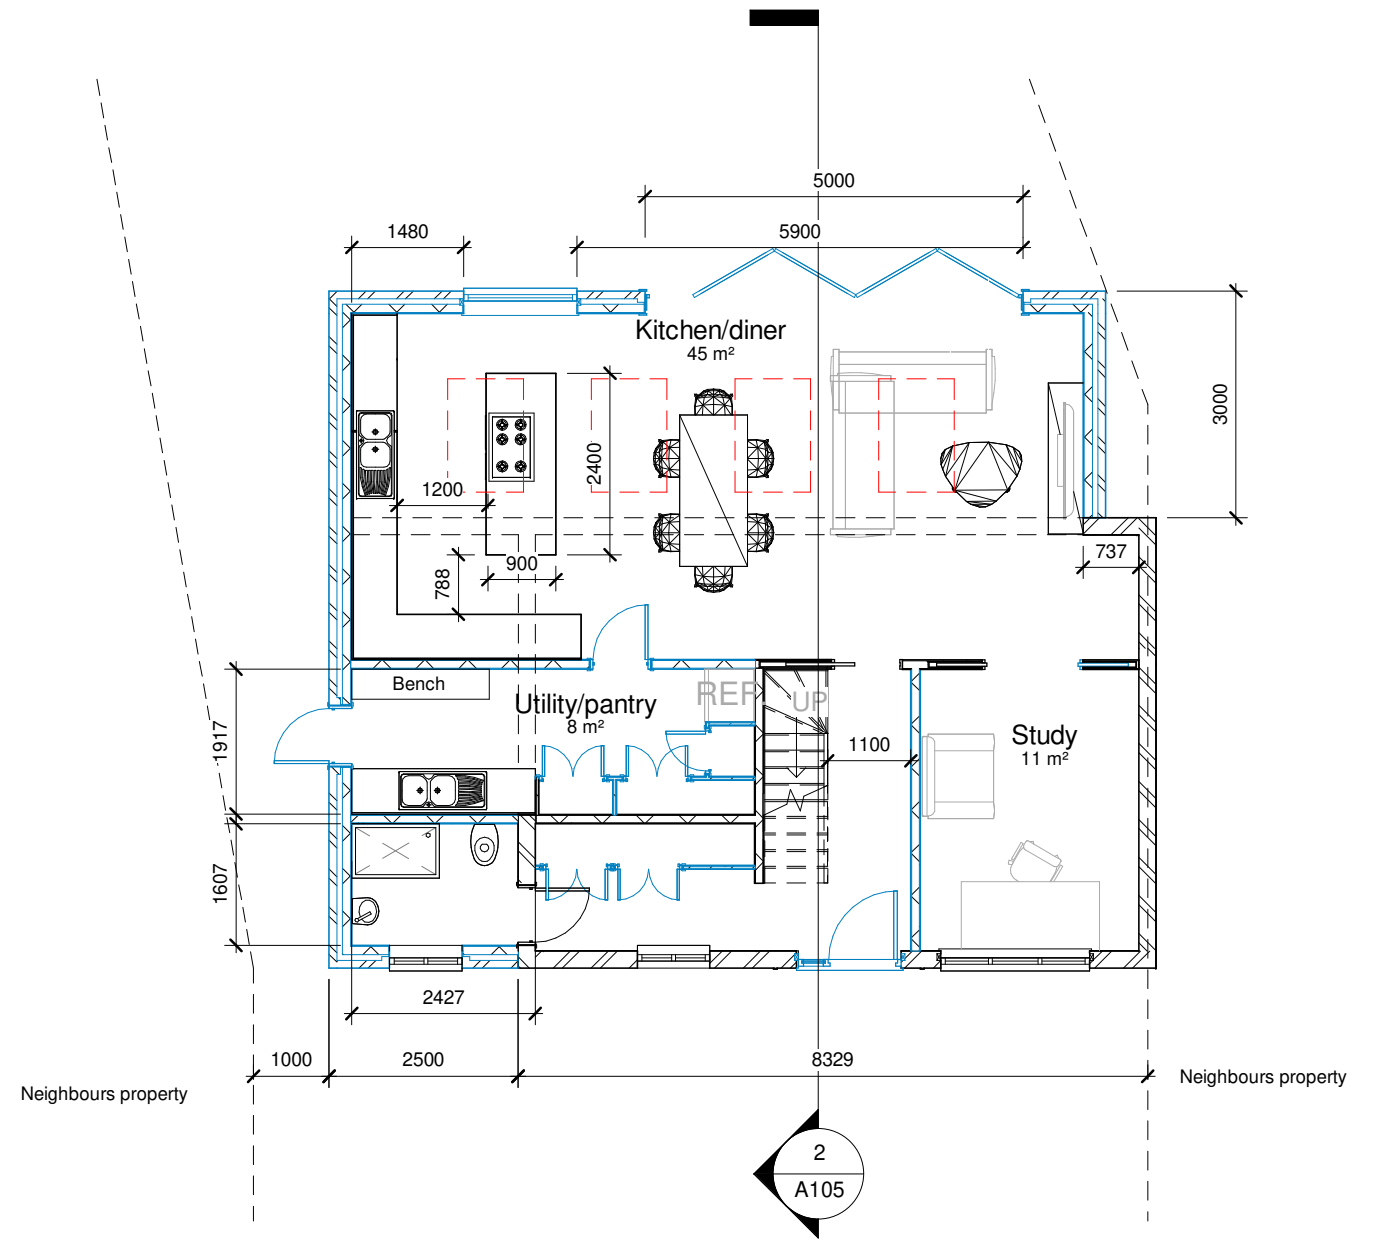


2 00-Ground floor - Proposed
1 : 100

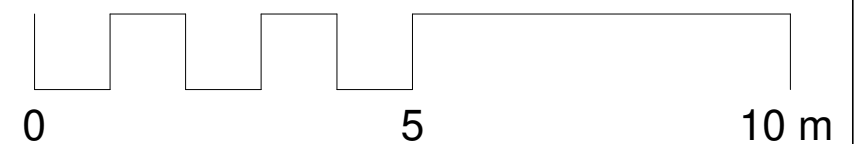


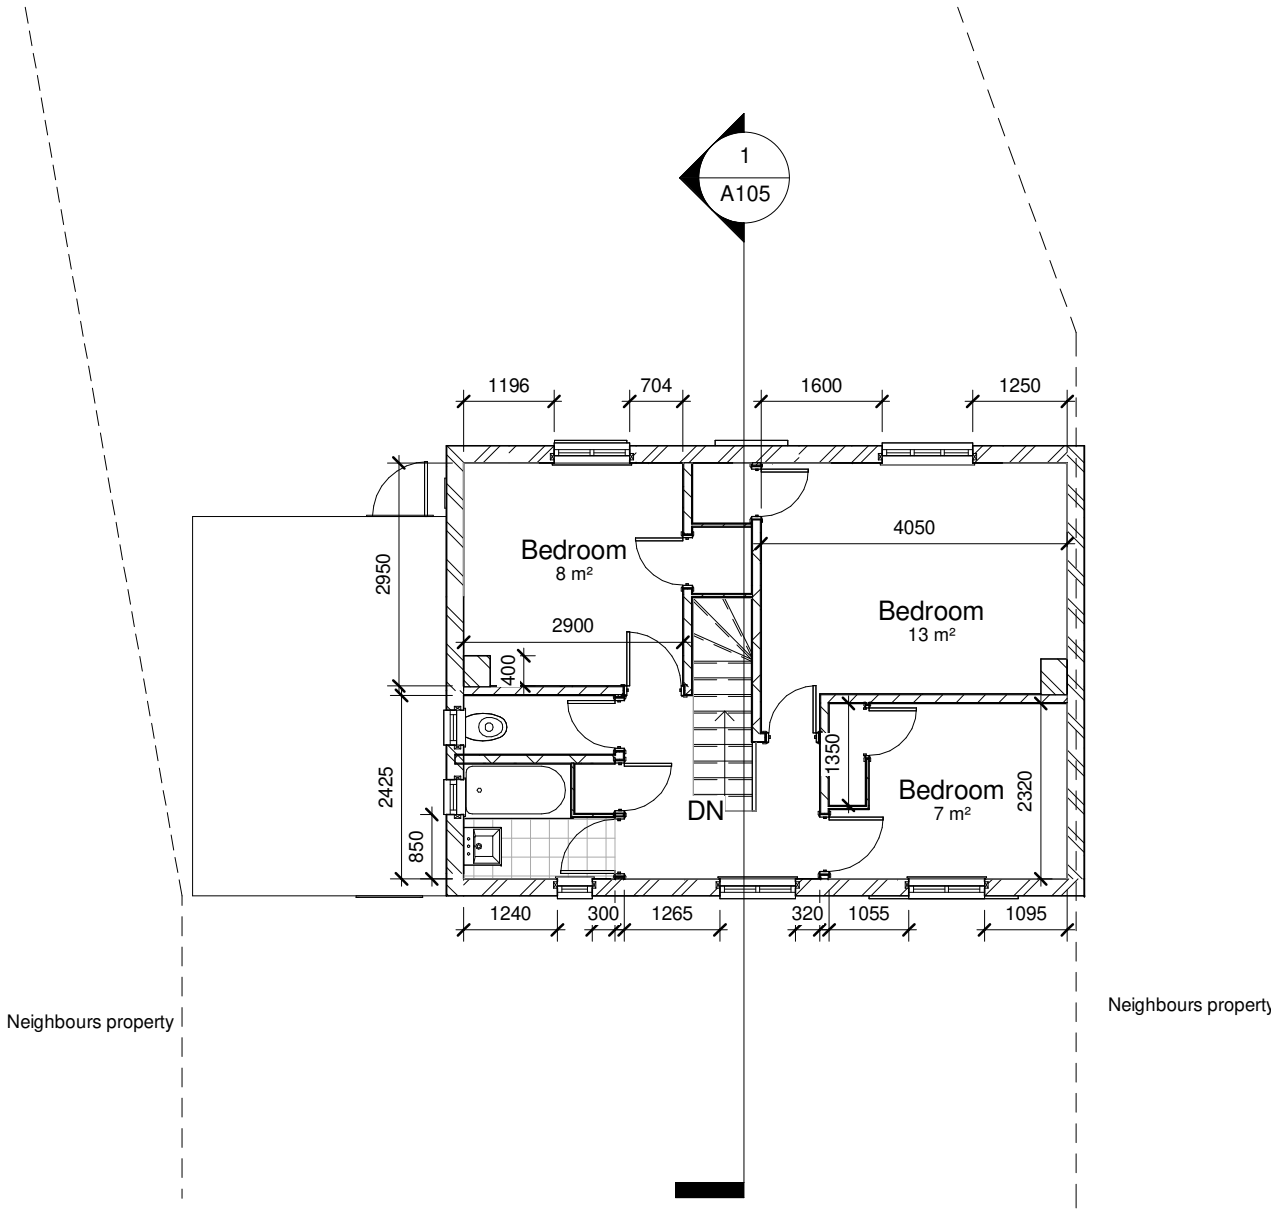


1 01-First floor - Existing
1 : 100

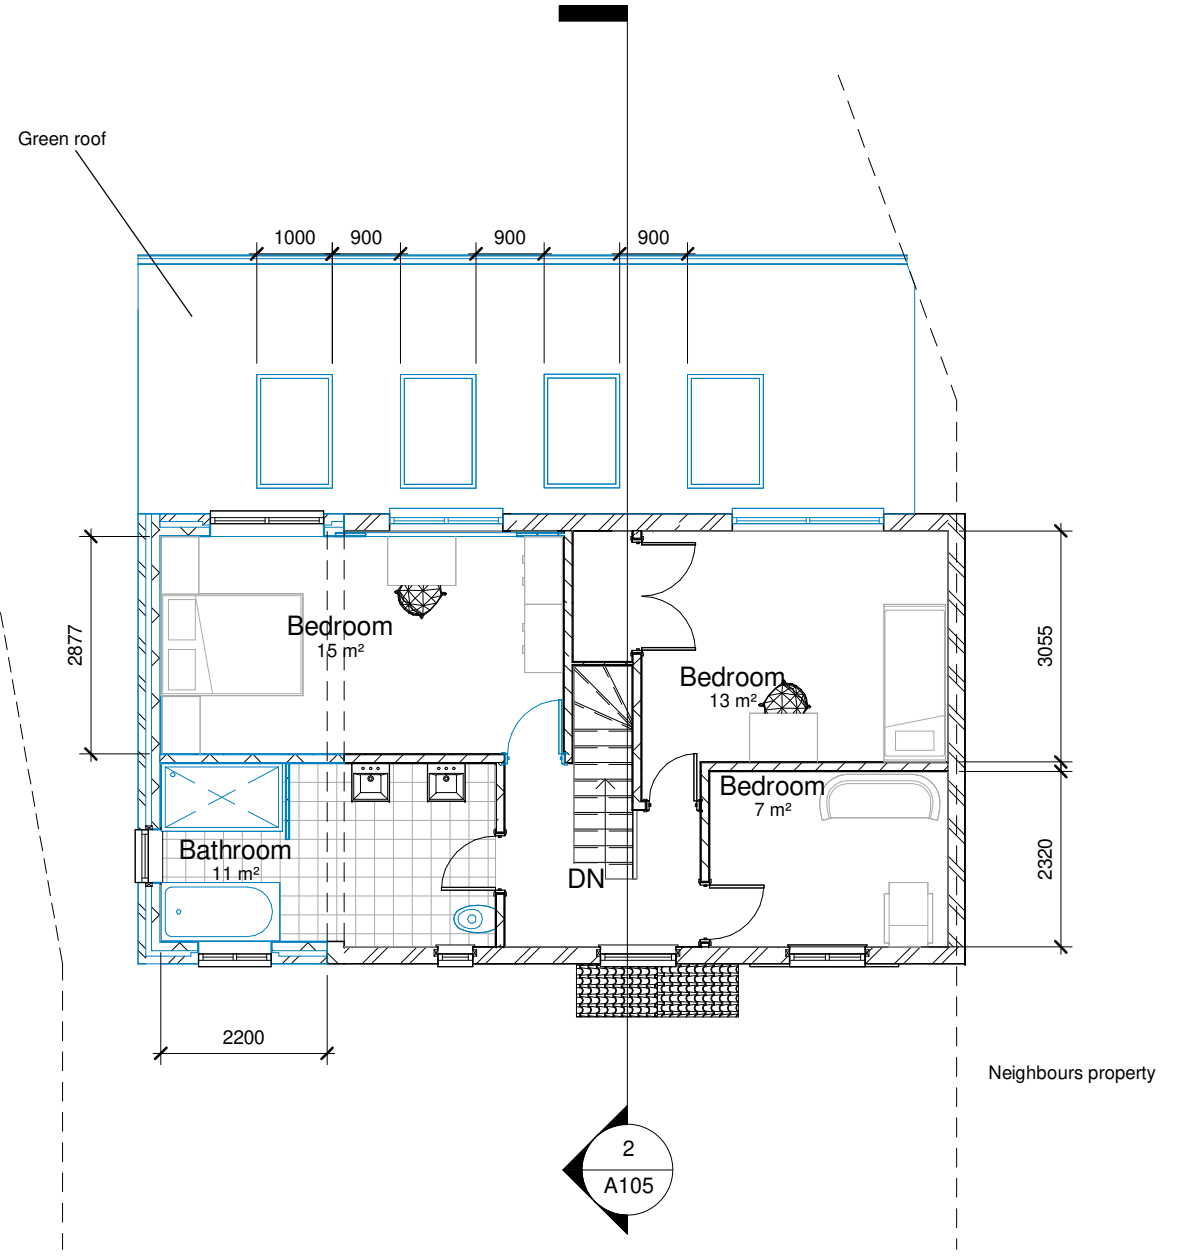


2 01-First floor - Proposed
1 : 100

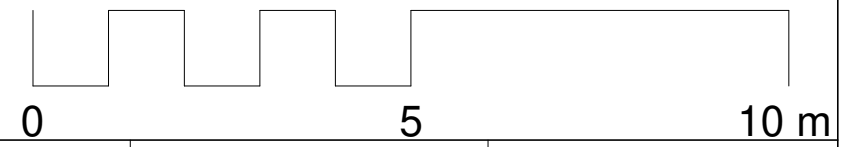


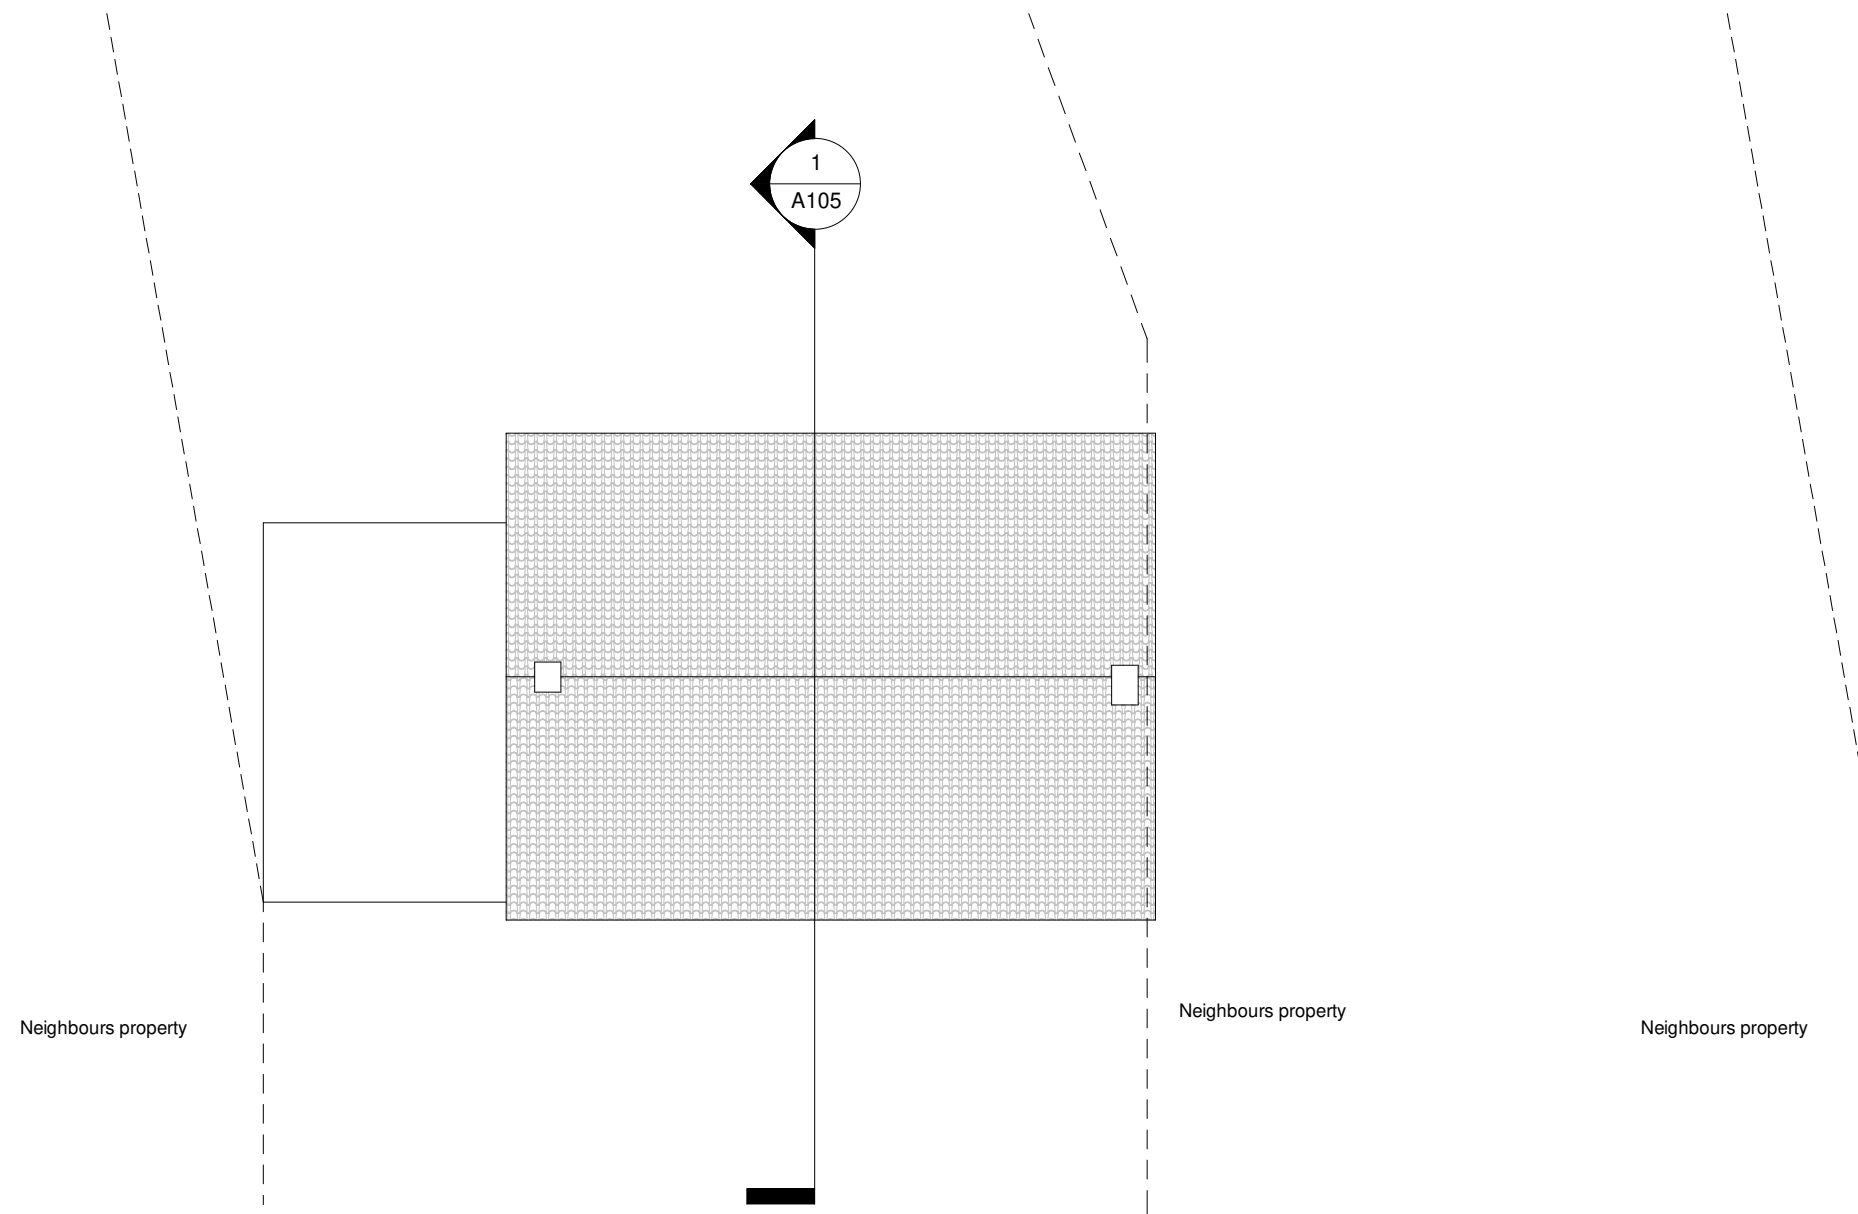


1 Site - Existing
1 : 100

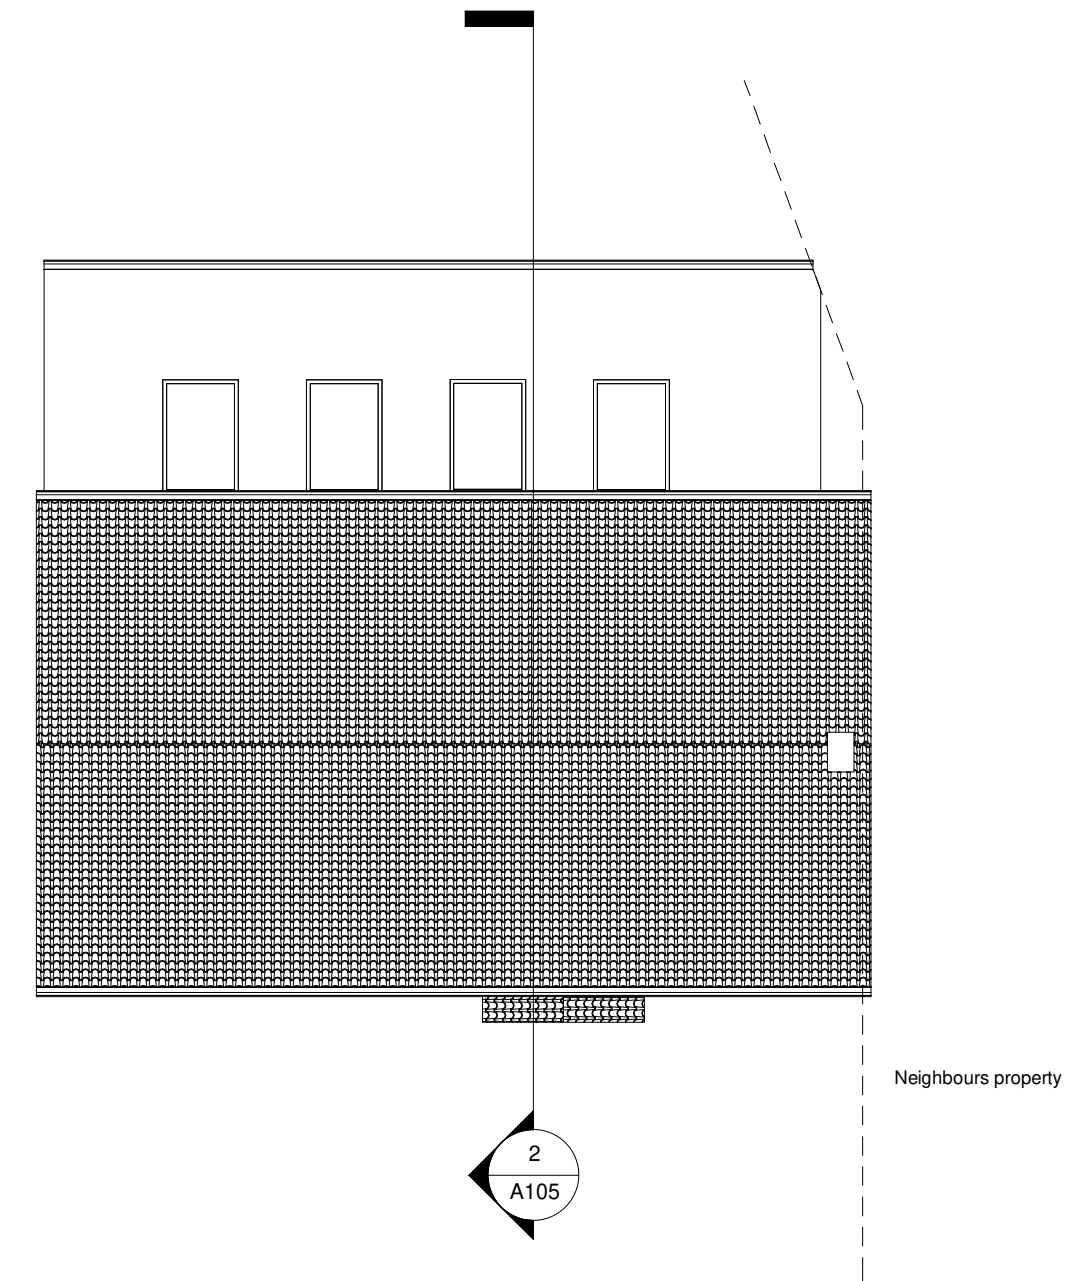


2 Site - Proposed
1 : 100

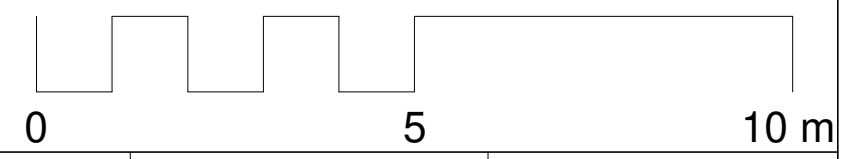


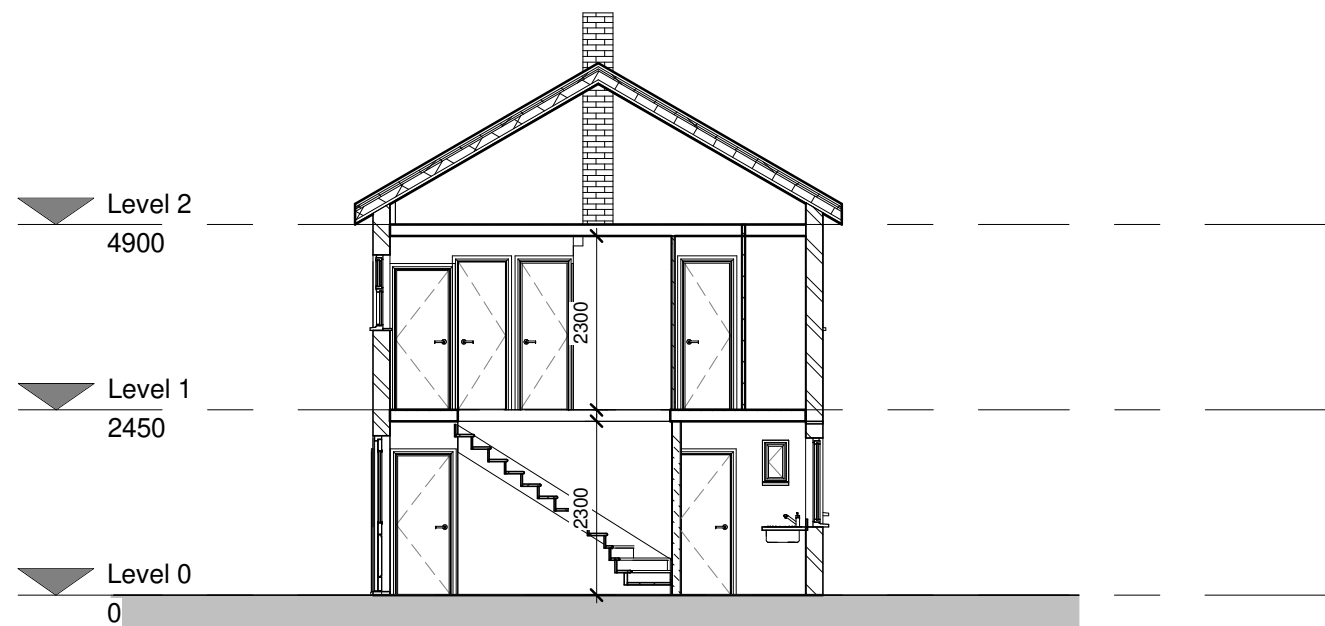


1 Existing Section
1 : 100

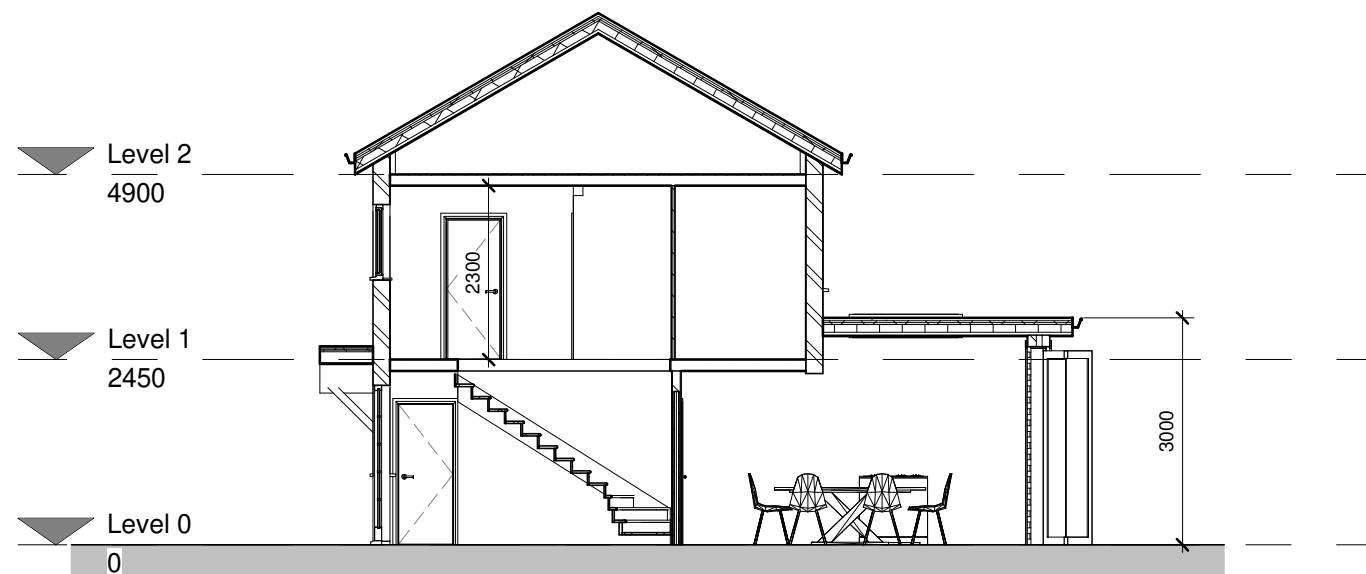

2 Proposed Section
1 : 100

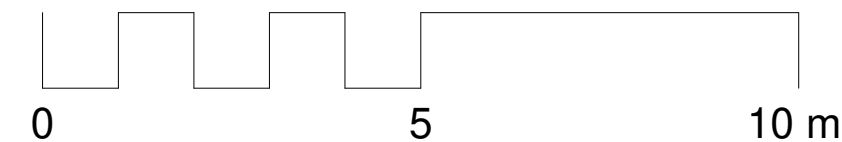


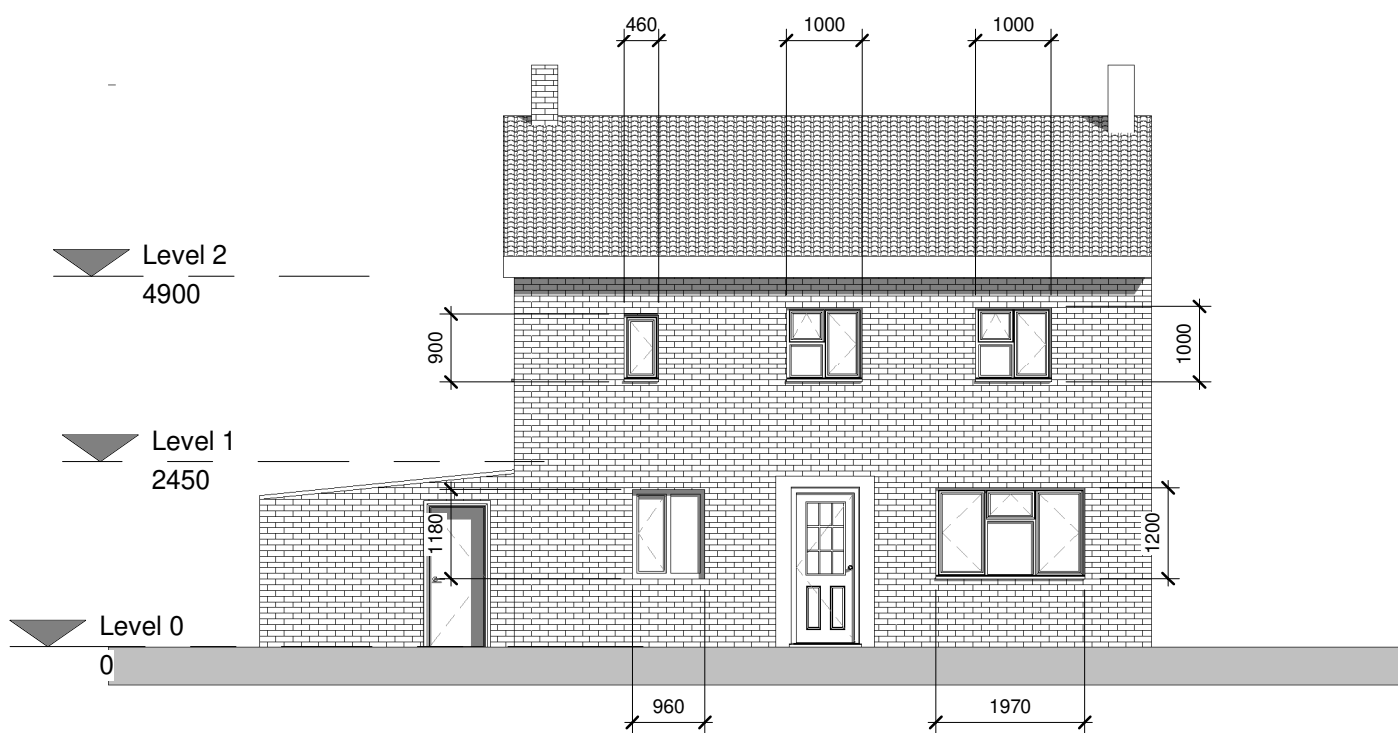

1 Front elevation - Existing
1 : 100



2 Front elevation - Proposed
1 : 100

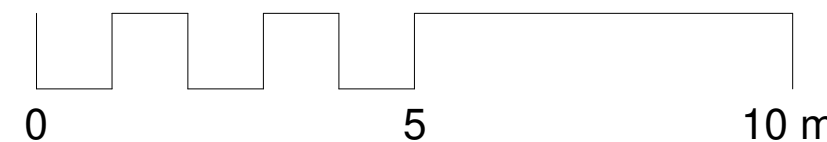





1 Rear elevation - Existing
1 : 100




2 Rear elevation - Proposed
1 : 100

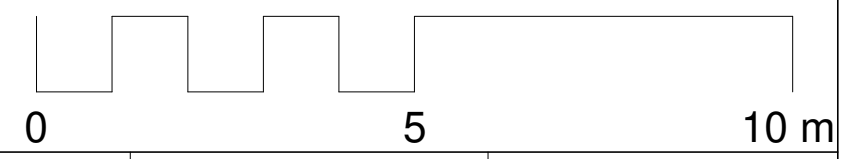


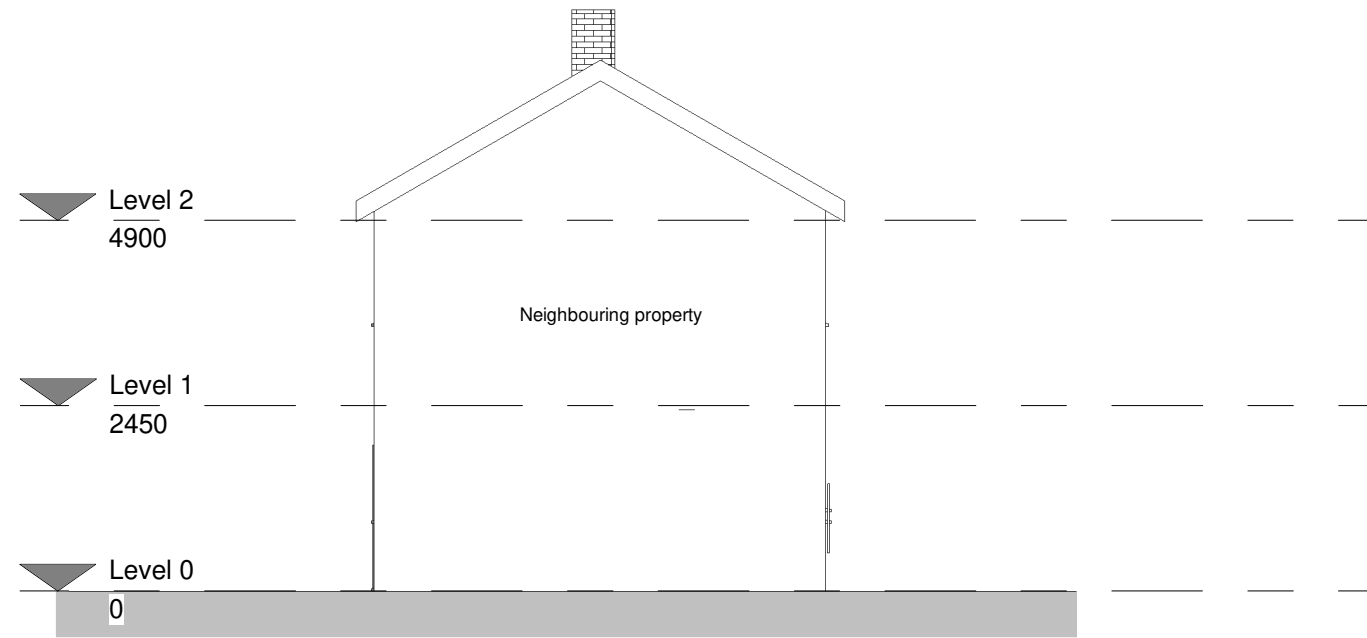


1 East elevation - Existing
1 : 100

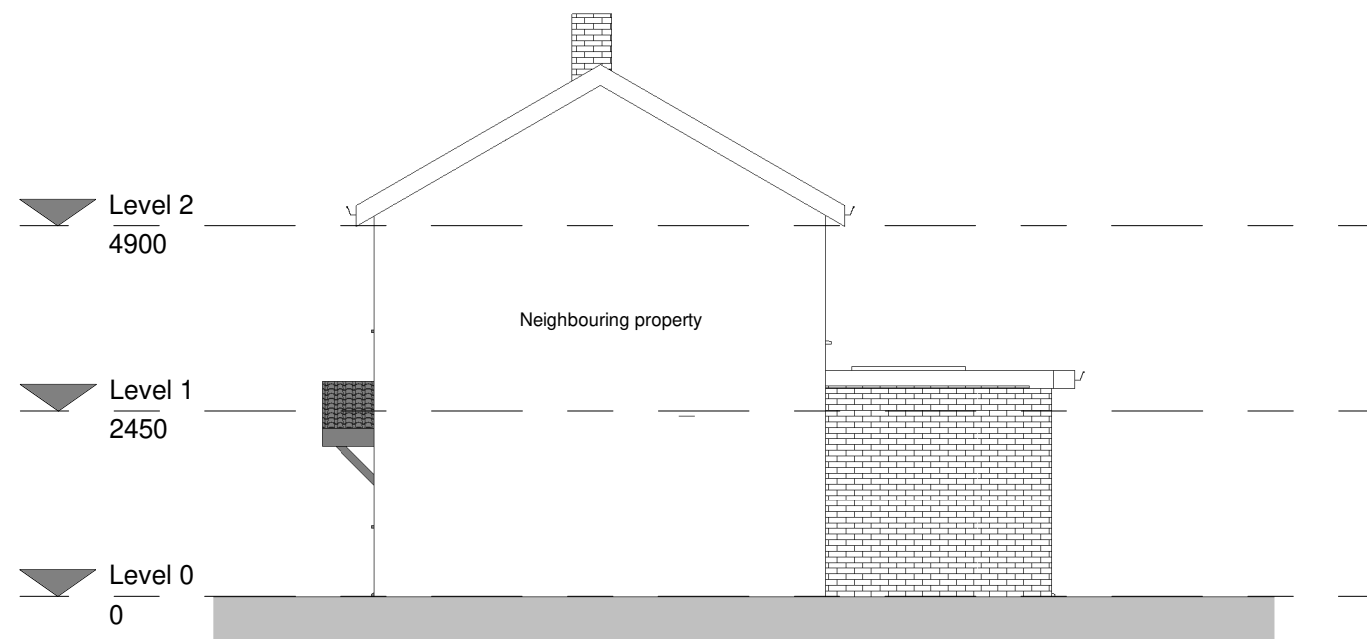


2 East elevation - Proposed
1 : 100

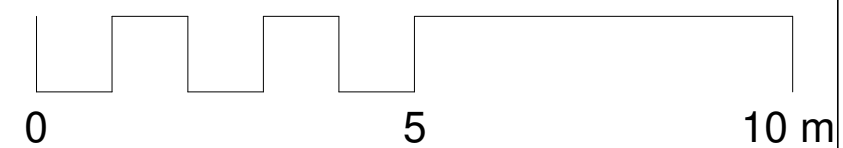

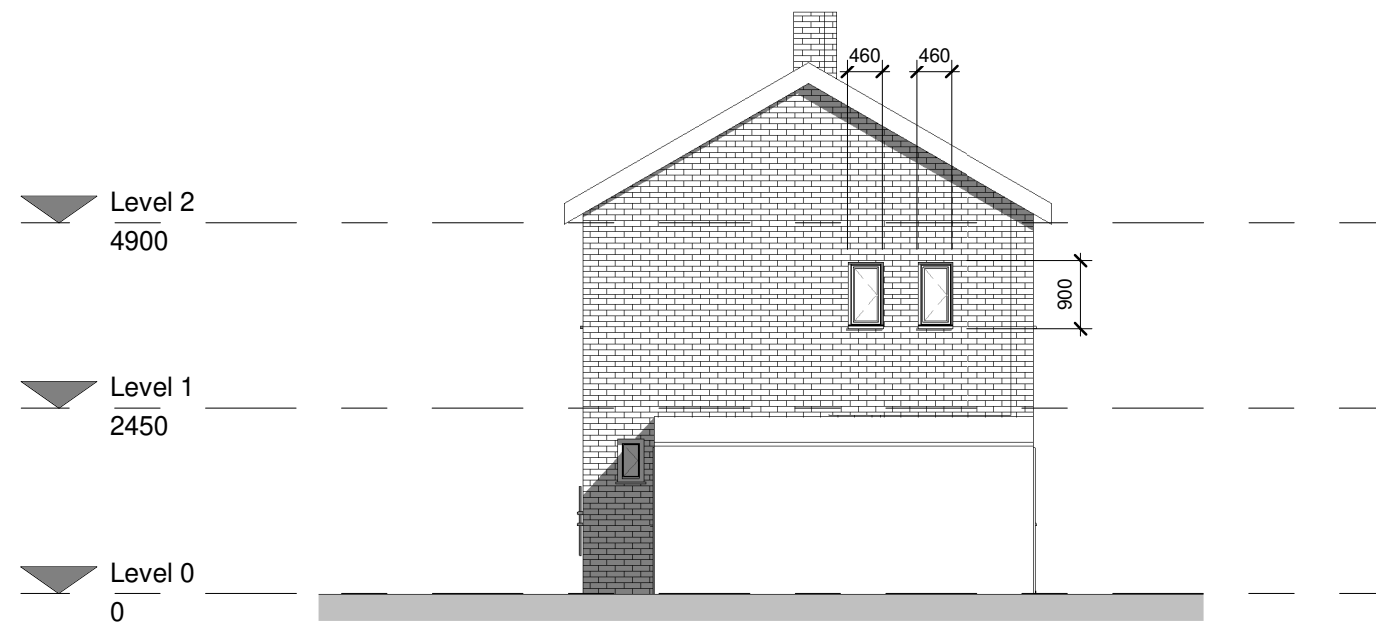

1 West elevation - Existing
1 : 100

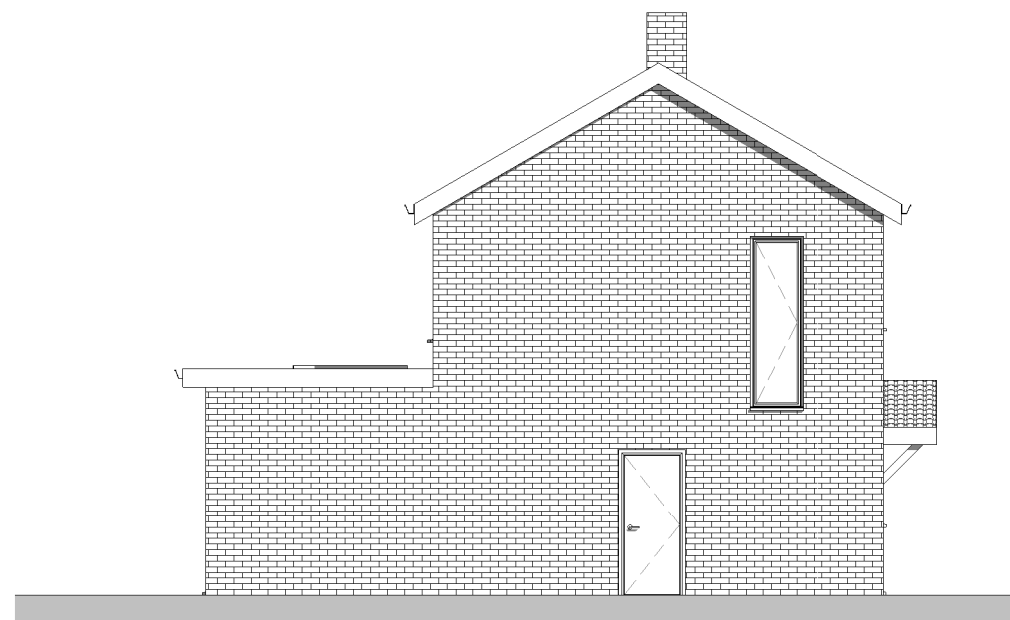

2 West elevation - Proposed
1 : 100

