


PROPOSED SIGNAGE



PROPOSED ELEVATIONS



FRONT ELEVATION

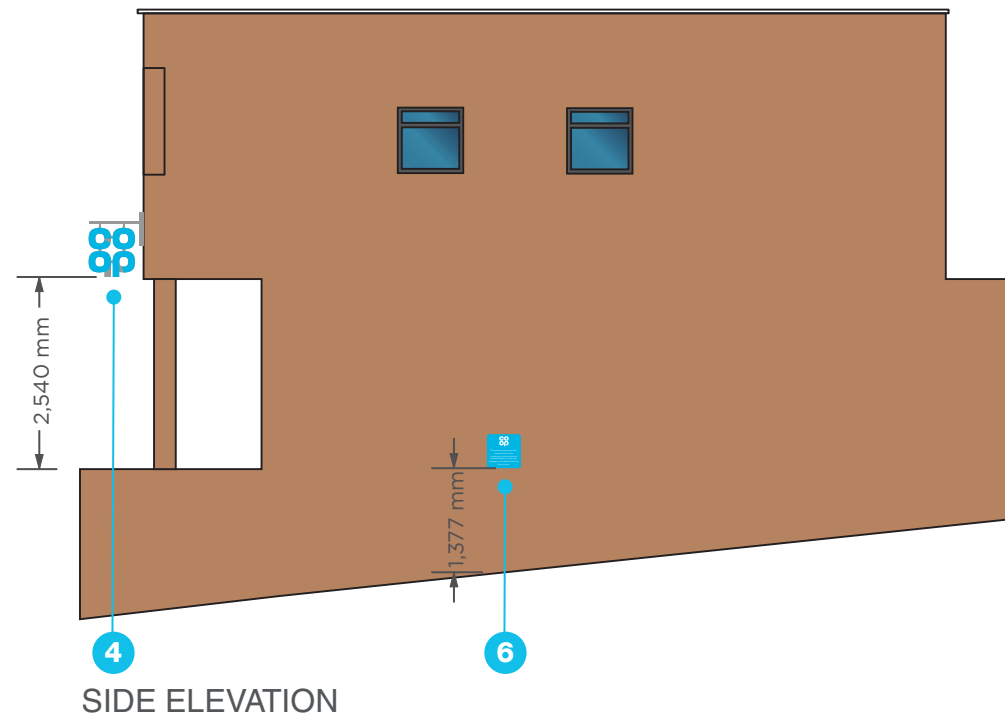


SIDE ELEVATION




Scale 1:100@A3



EXISTING ELEVATIONS

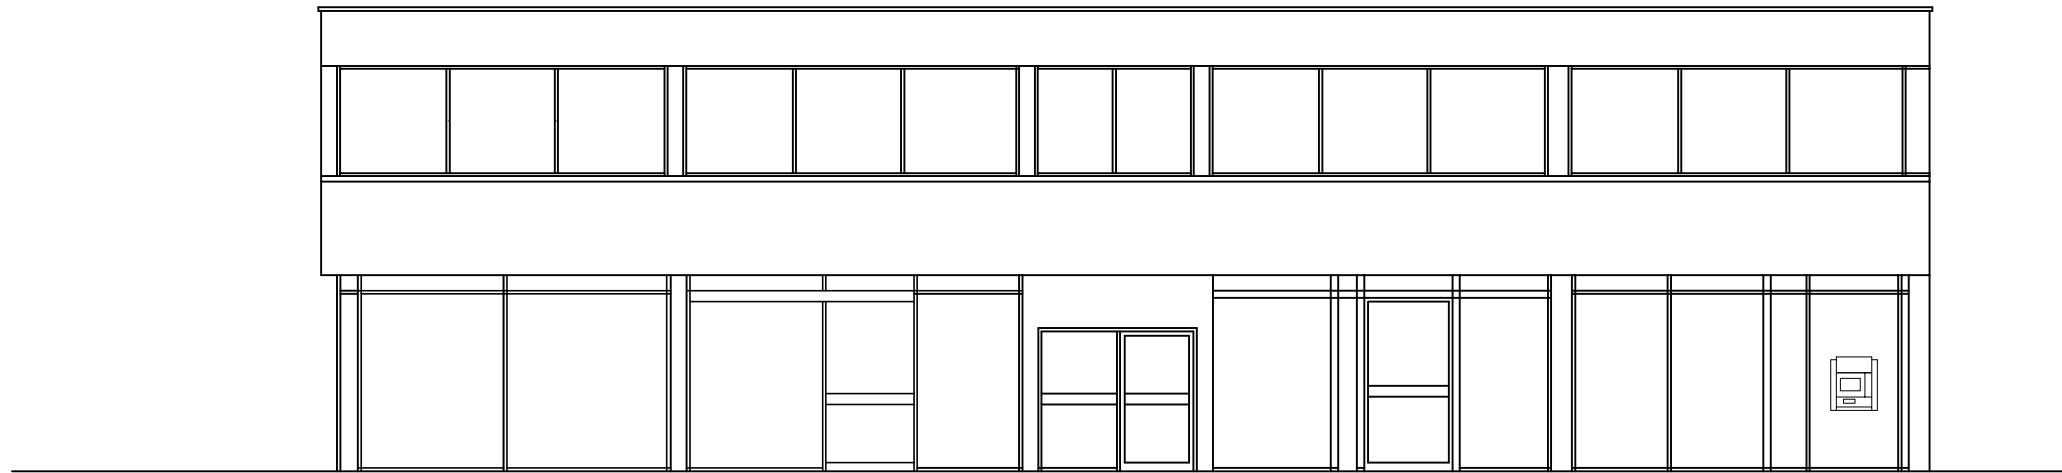

FRONT ELEVATION

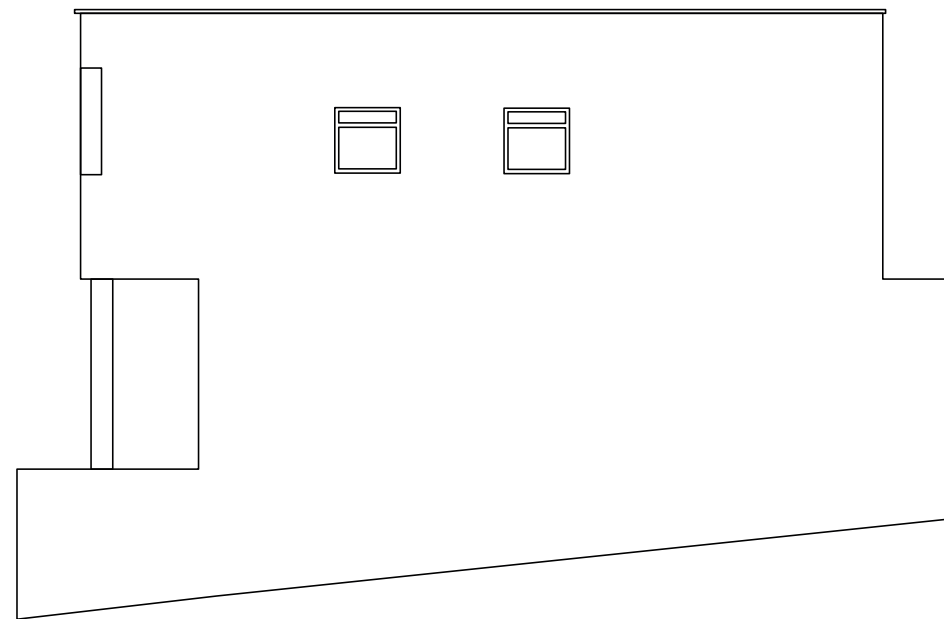



SIDE ELEVATION




Scale 1:100@A3




PROPOSED SIGNAGE

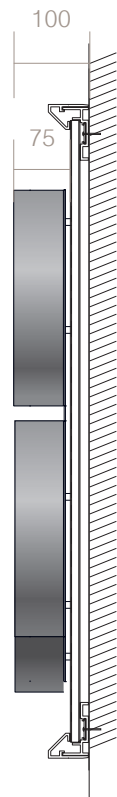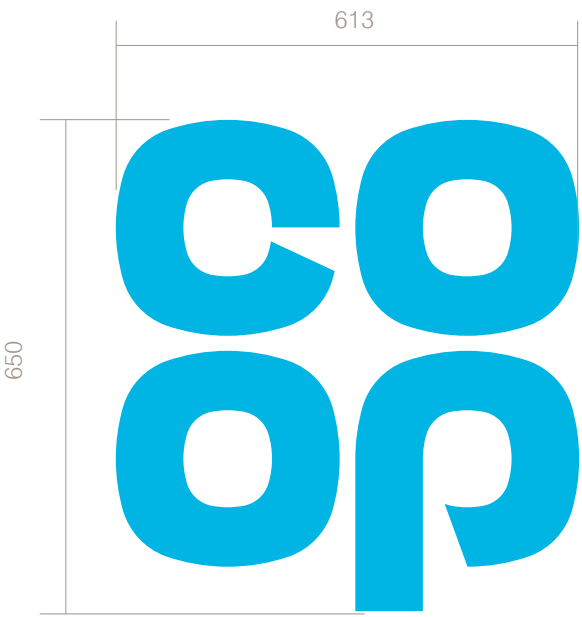

Item 1
1no Single sided built up logo
Specifications
Single sided built up logo.
Steel mounting plate with individual built-up letters.
Mounting plate to be 3mm Mild Steel fixed to building substrate with brass locator fixings.
3D built-up letters to have aluminium sides, 50mm deep with 5mm Co-op BLUE acrylic faces. All visible edges, aluminium returns & mounting plate to be finished Silver RAL 9006 60% gloss.
Internally illuminated by white LEDs (300 candelas)
Size: 650mm
Scale: 1:10

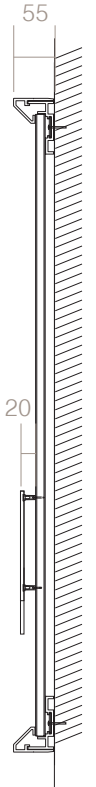


Item 2
1No set of 5mm white Perspex welcome letters on locators
Size:2420mm span, 190mm o/a height
Scale: 1:10

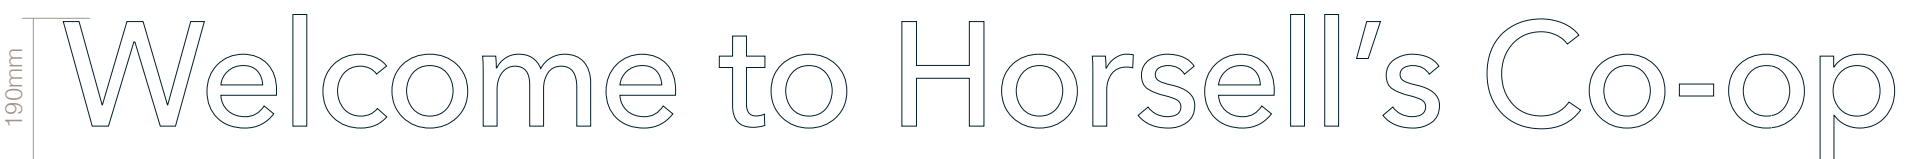

Item 3
1 No. slatted fascia sign with XXXmm logo and XXXmm Perspex letters
Specifications
Fascia constructed from individual Aluminium extrusions. Perimeter support extrusion fixed to the building substrate with suitable fixings, Aluminium vertical slats mounted and fixed to the support extrusion and trimmed around the perimeter with a chamfered trim. Slat and trim to be finished Dark Grey Wood effect decoral powder coating: 8G-940-A005 (lab code FP 714/38) Decoral sublimatic Film: 2217/19 L. XXXmm single sided built up logo made from steel mounting plate with individual built-up letters. Mounting plate to be 3mm Mild Steel fixed to building substrate with brass locator fixings. 3D built-up letters to have aluminium sides, 50mm deep with 5mm Co-op BLUE acrylic faces. All visible edges, aluminium returns & mounting plate to be finished Silver RAL 9006 60% gloss. Internally illuminated by white LEDs (300 candelas).
5mm white Perspex welcome letters on locators
Size: 21,300x805mm
Scale: 1:50



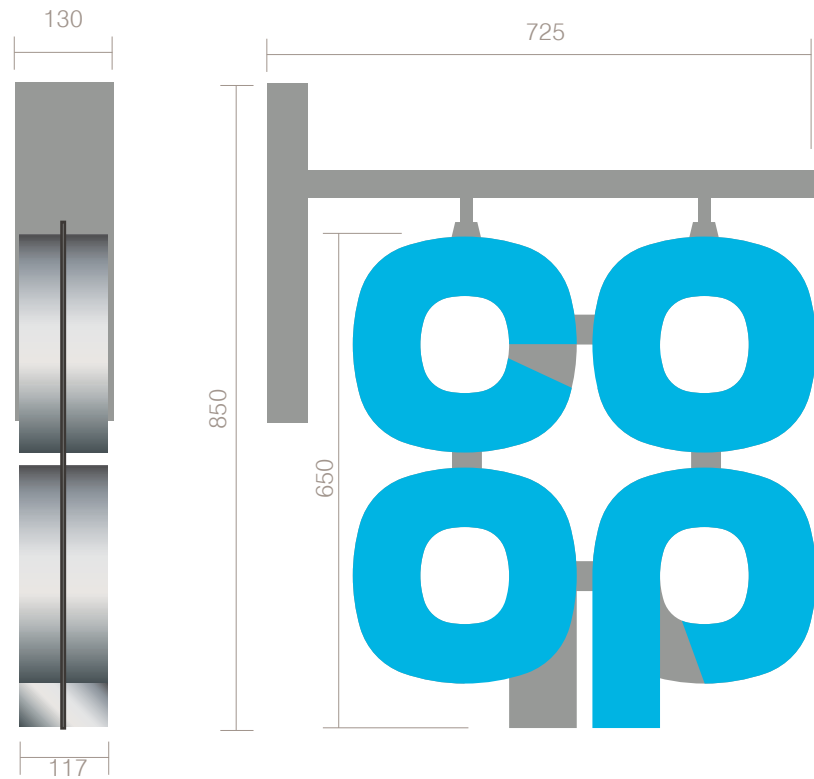


Item 4
Internally illuminated built up letters on both sides. Individual 3D letters constructed from silver aluminium side returns and Co-op BLUE acrylic faces - Internally illuminated by white LEDs (300 candelas) faces only to illuminate.

Fully welded 5mm Mild Steel wall mounting plate and support frame.
Profil cut logo mounting plate from 5mm mild steel, welded to the hanging tubes.
All visible steel work to be finished silver to match RAL 9006 60% gloss.
Size: 650mm
Scale: 1:10



Item 5
1No 3mm ACM with applied vinyl and anti-graffiti laminate to existing post.
Size: 450x450mm
Scale: 1:10

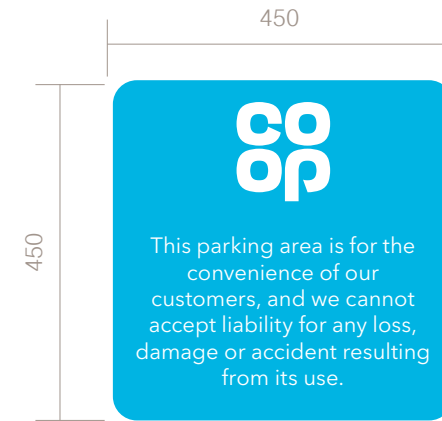


Item 6
2No 3mm ACM with applied vinyl and anti-graffiti laminate.
Size: 450x450mm
Scale: 1:10

Scale 1:10@A3



EXISTING SIGNAGE



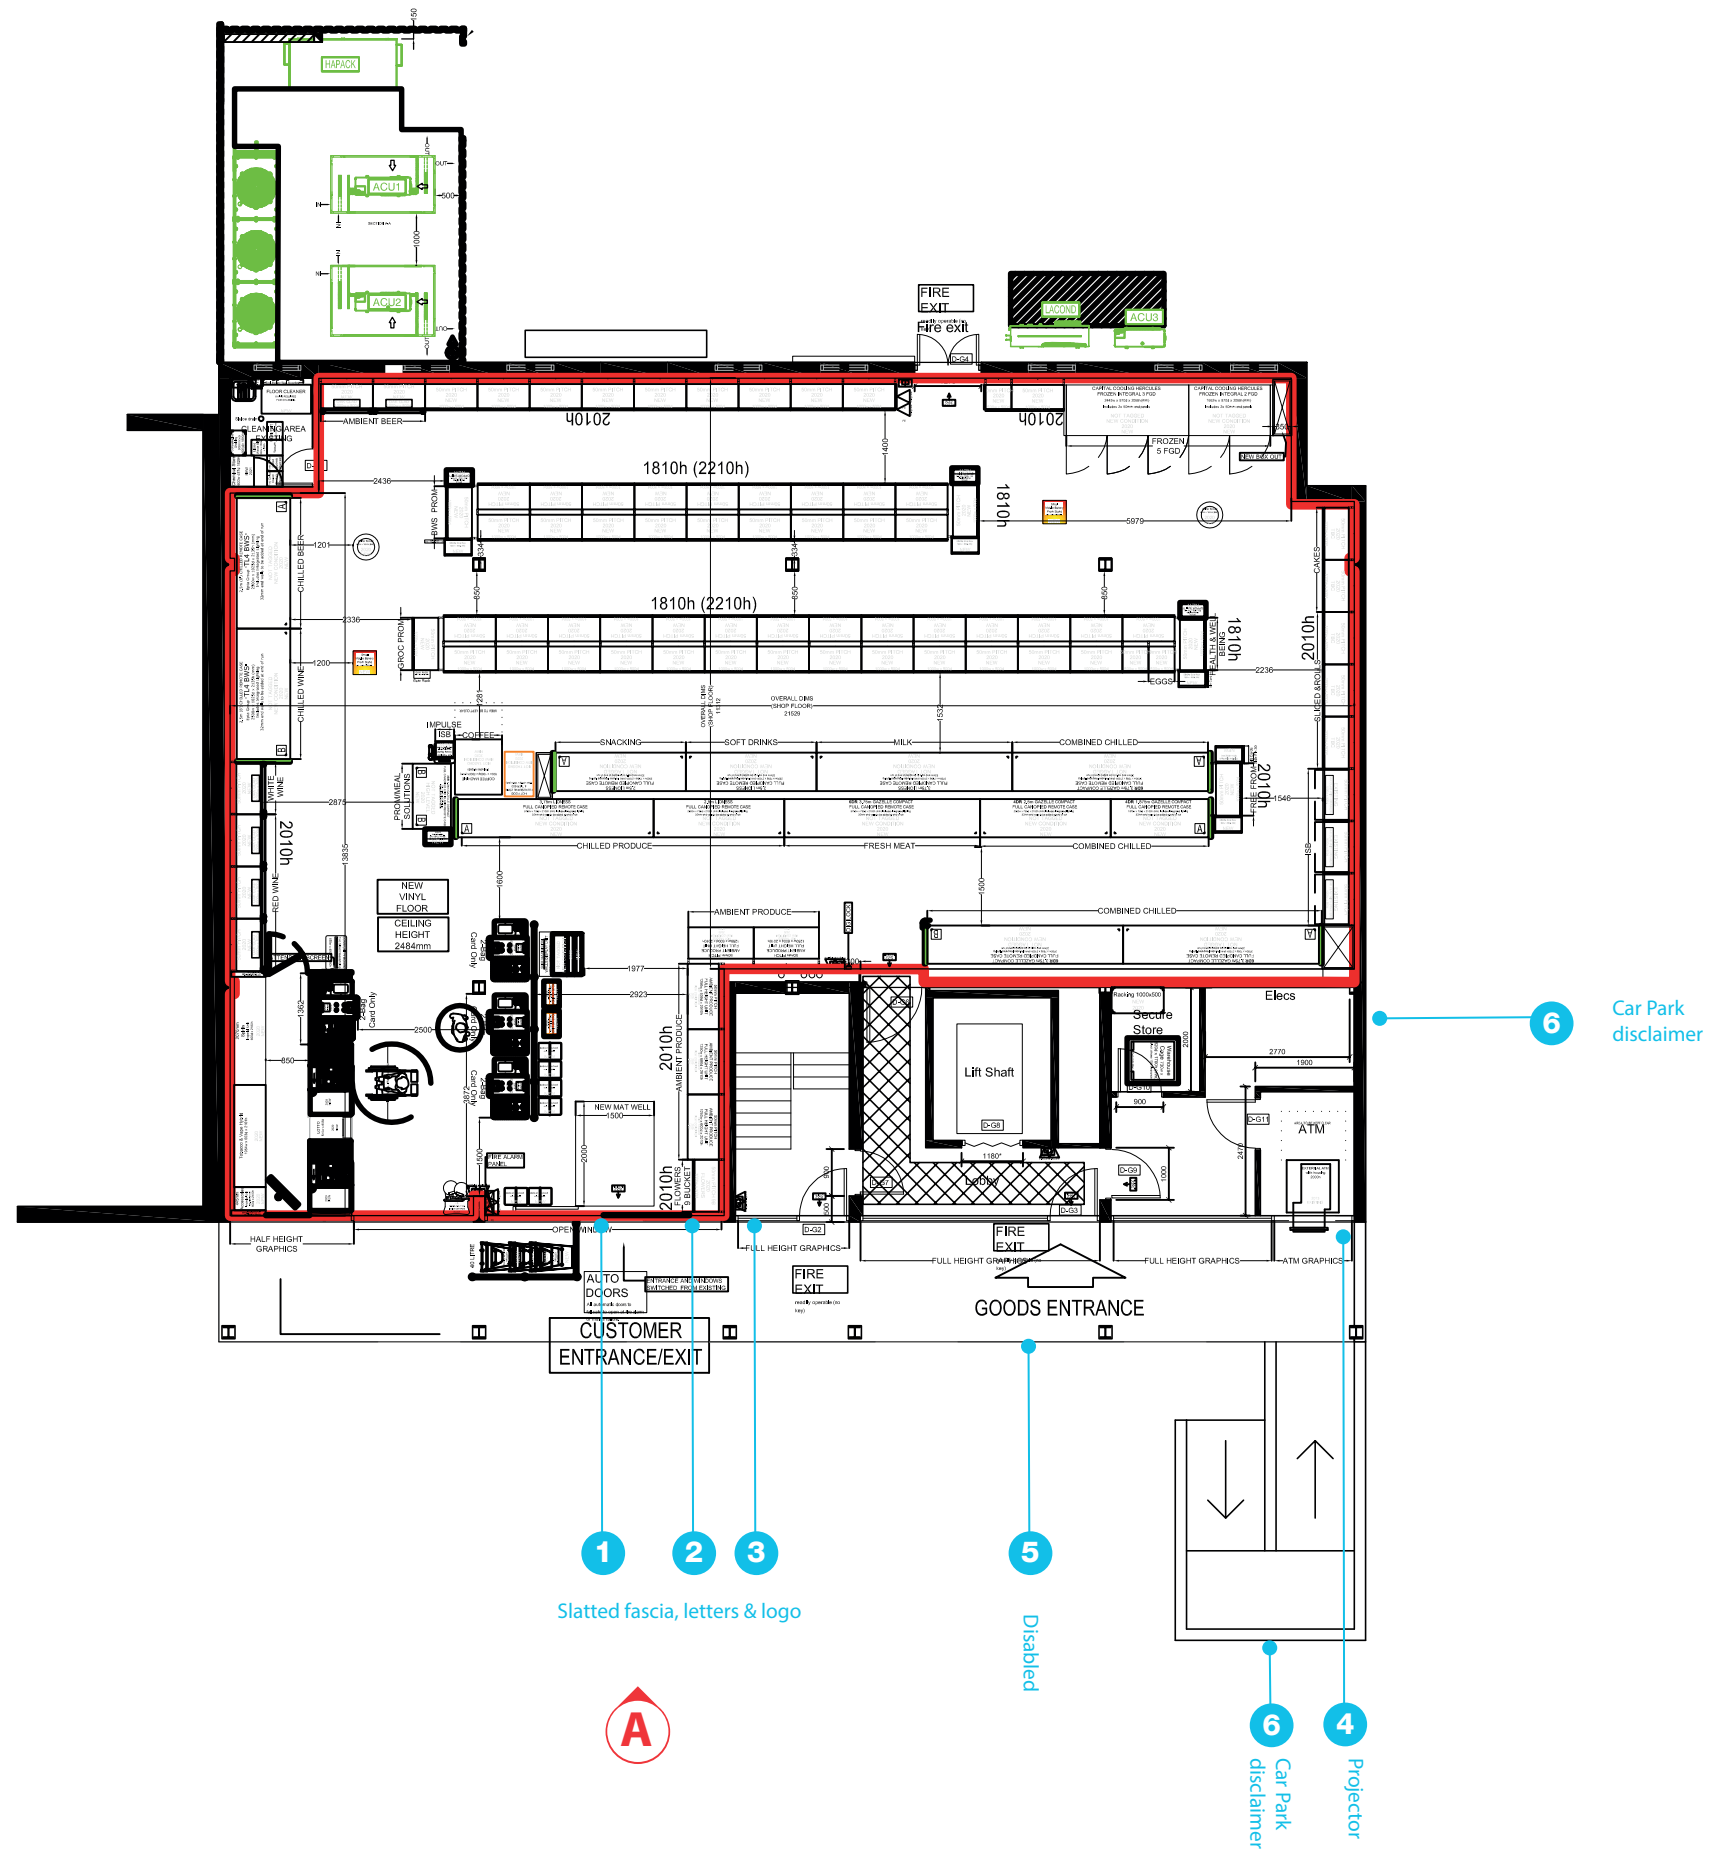

LOCATION PLAN



SCALE 1 : 500
SCALE 1 : 1
@A3

0m 5m 10m 20m 30m 40m 50m
0m 10mm 20mm 40mm 60mm 80mm 100mm