



10/04/2021 21:50:19

Figured dimensions only are to be used.
All dimensions to be checked on site.
Differences between drawings and between drawings and specification to be reported to FORM Design Group Ltd.
© the copyright of the drawing and designs contained therein remains vested in FORM Design Group Ltd..
Hersham Place Technology Park,
Walton on Thames, Surrey, KT12 4RZ

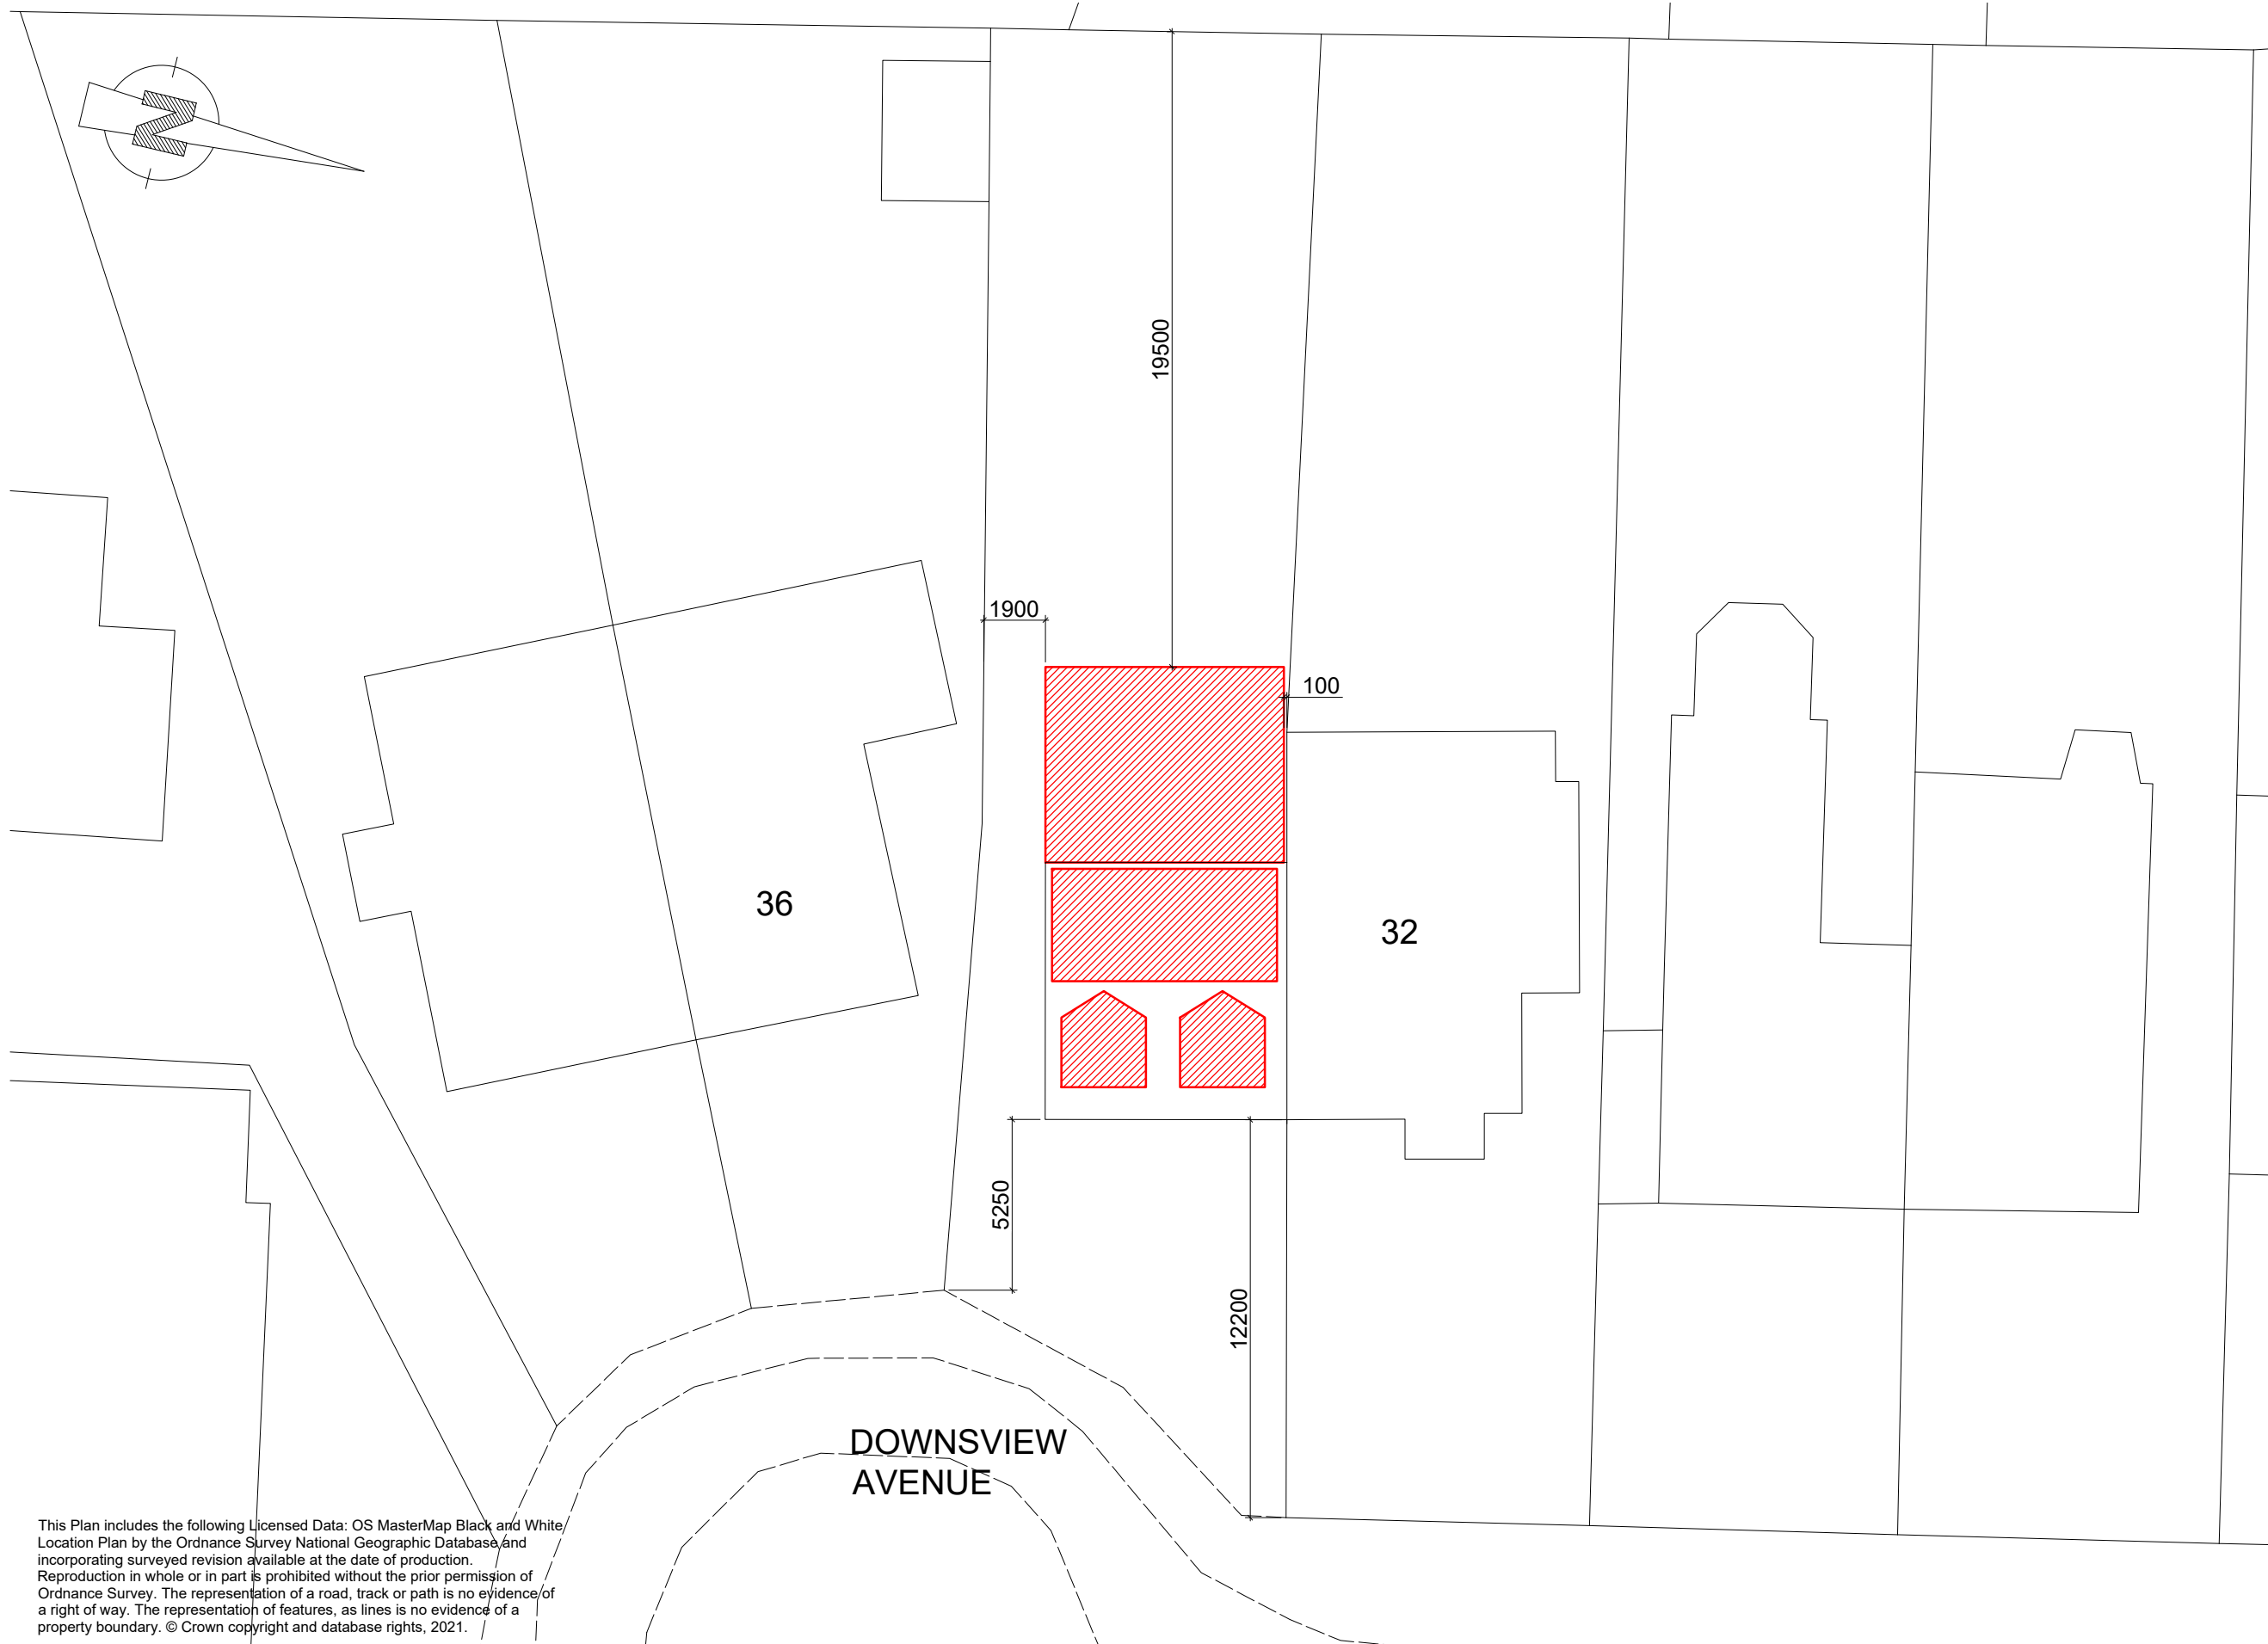

This Plan includes the following Licensed Data: OS MasterMap Black and White Location Plan by the Ordnance Survey National Geographic Database and incorporating surveyed revision available at the date of production. Reproduction in whole or in part is prohibited without the prior permission of Ordnance Survey. The representation of a road, track or path is no evidence of a right of way. The representation of features, as lines is no evidence of a property boundary. © Crown copyright and database rights, 2021.

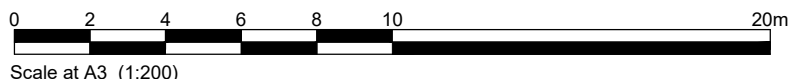

BLOCK PLAN



Hersham Place Technology Park,
Walton on Thames, Surrey, KT12 4RZ
T: 01932 798132
E: info@formdesigngroup.co.uk

- Architecture
- Planning
- Structures
- Landscape
- Interiors

CLIENT	SCALE (@ A3)	PROJECT NUMBER	DRAWING NUMBER	REVISION
MINGOIA	1 : 200	S1408	PL100	A
34 DOWNSVIEW AVENUE, GU22 9BT				