



SECTION A-A
1:50

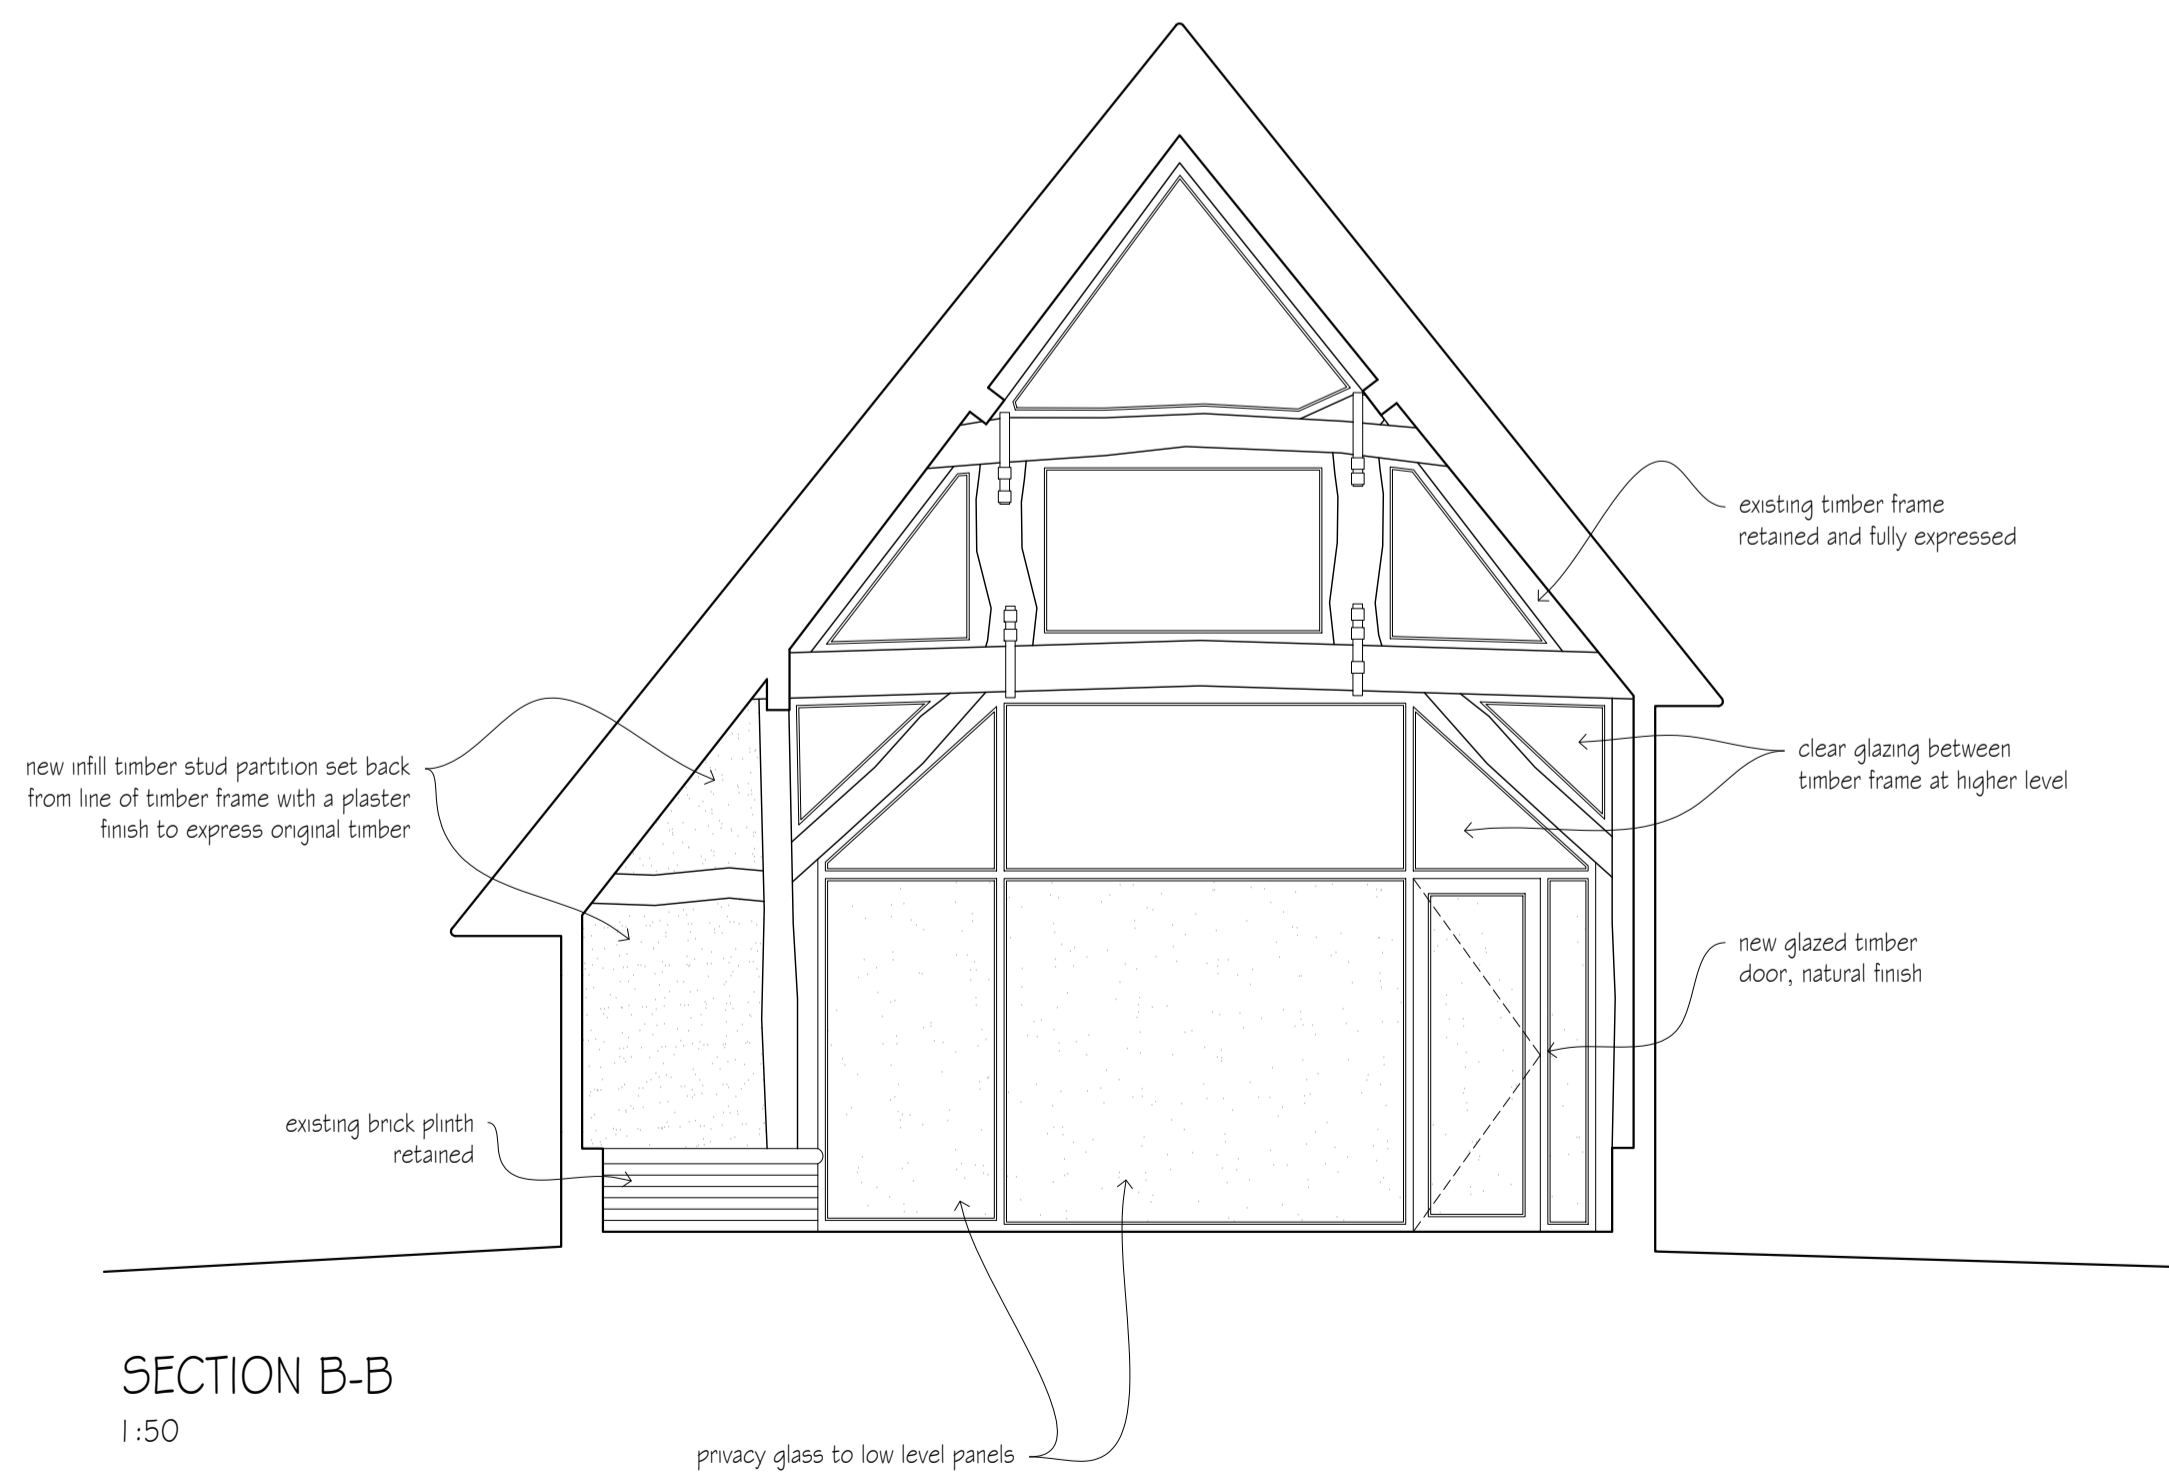

SECTION B-B
1:50

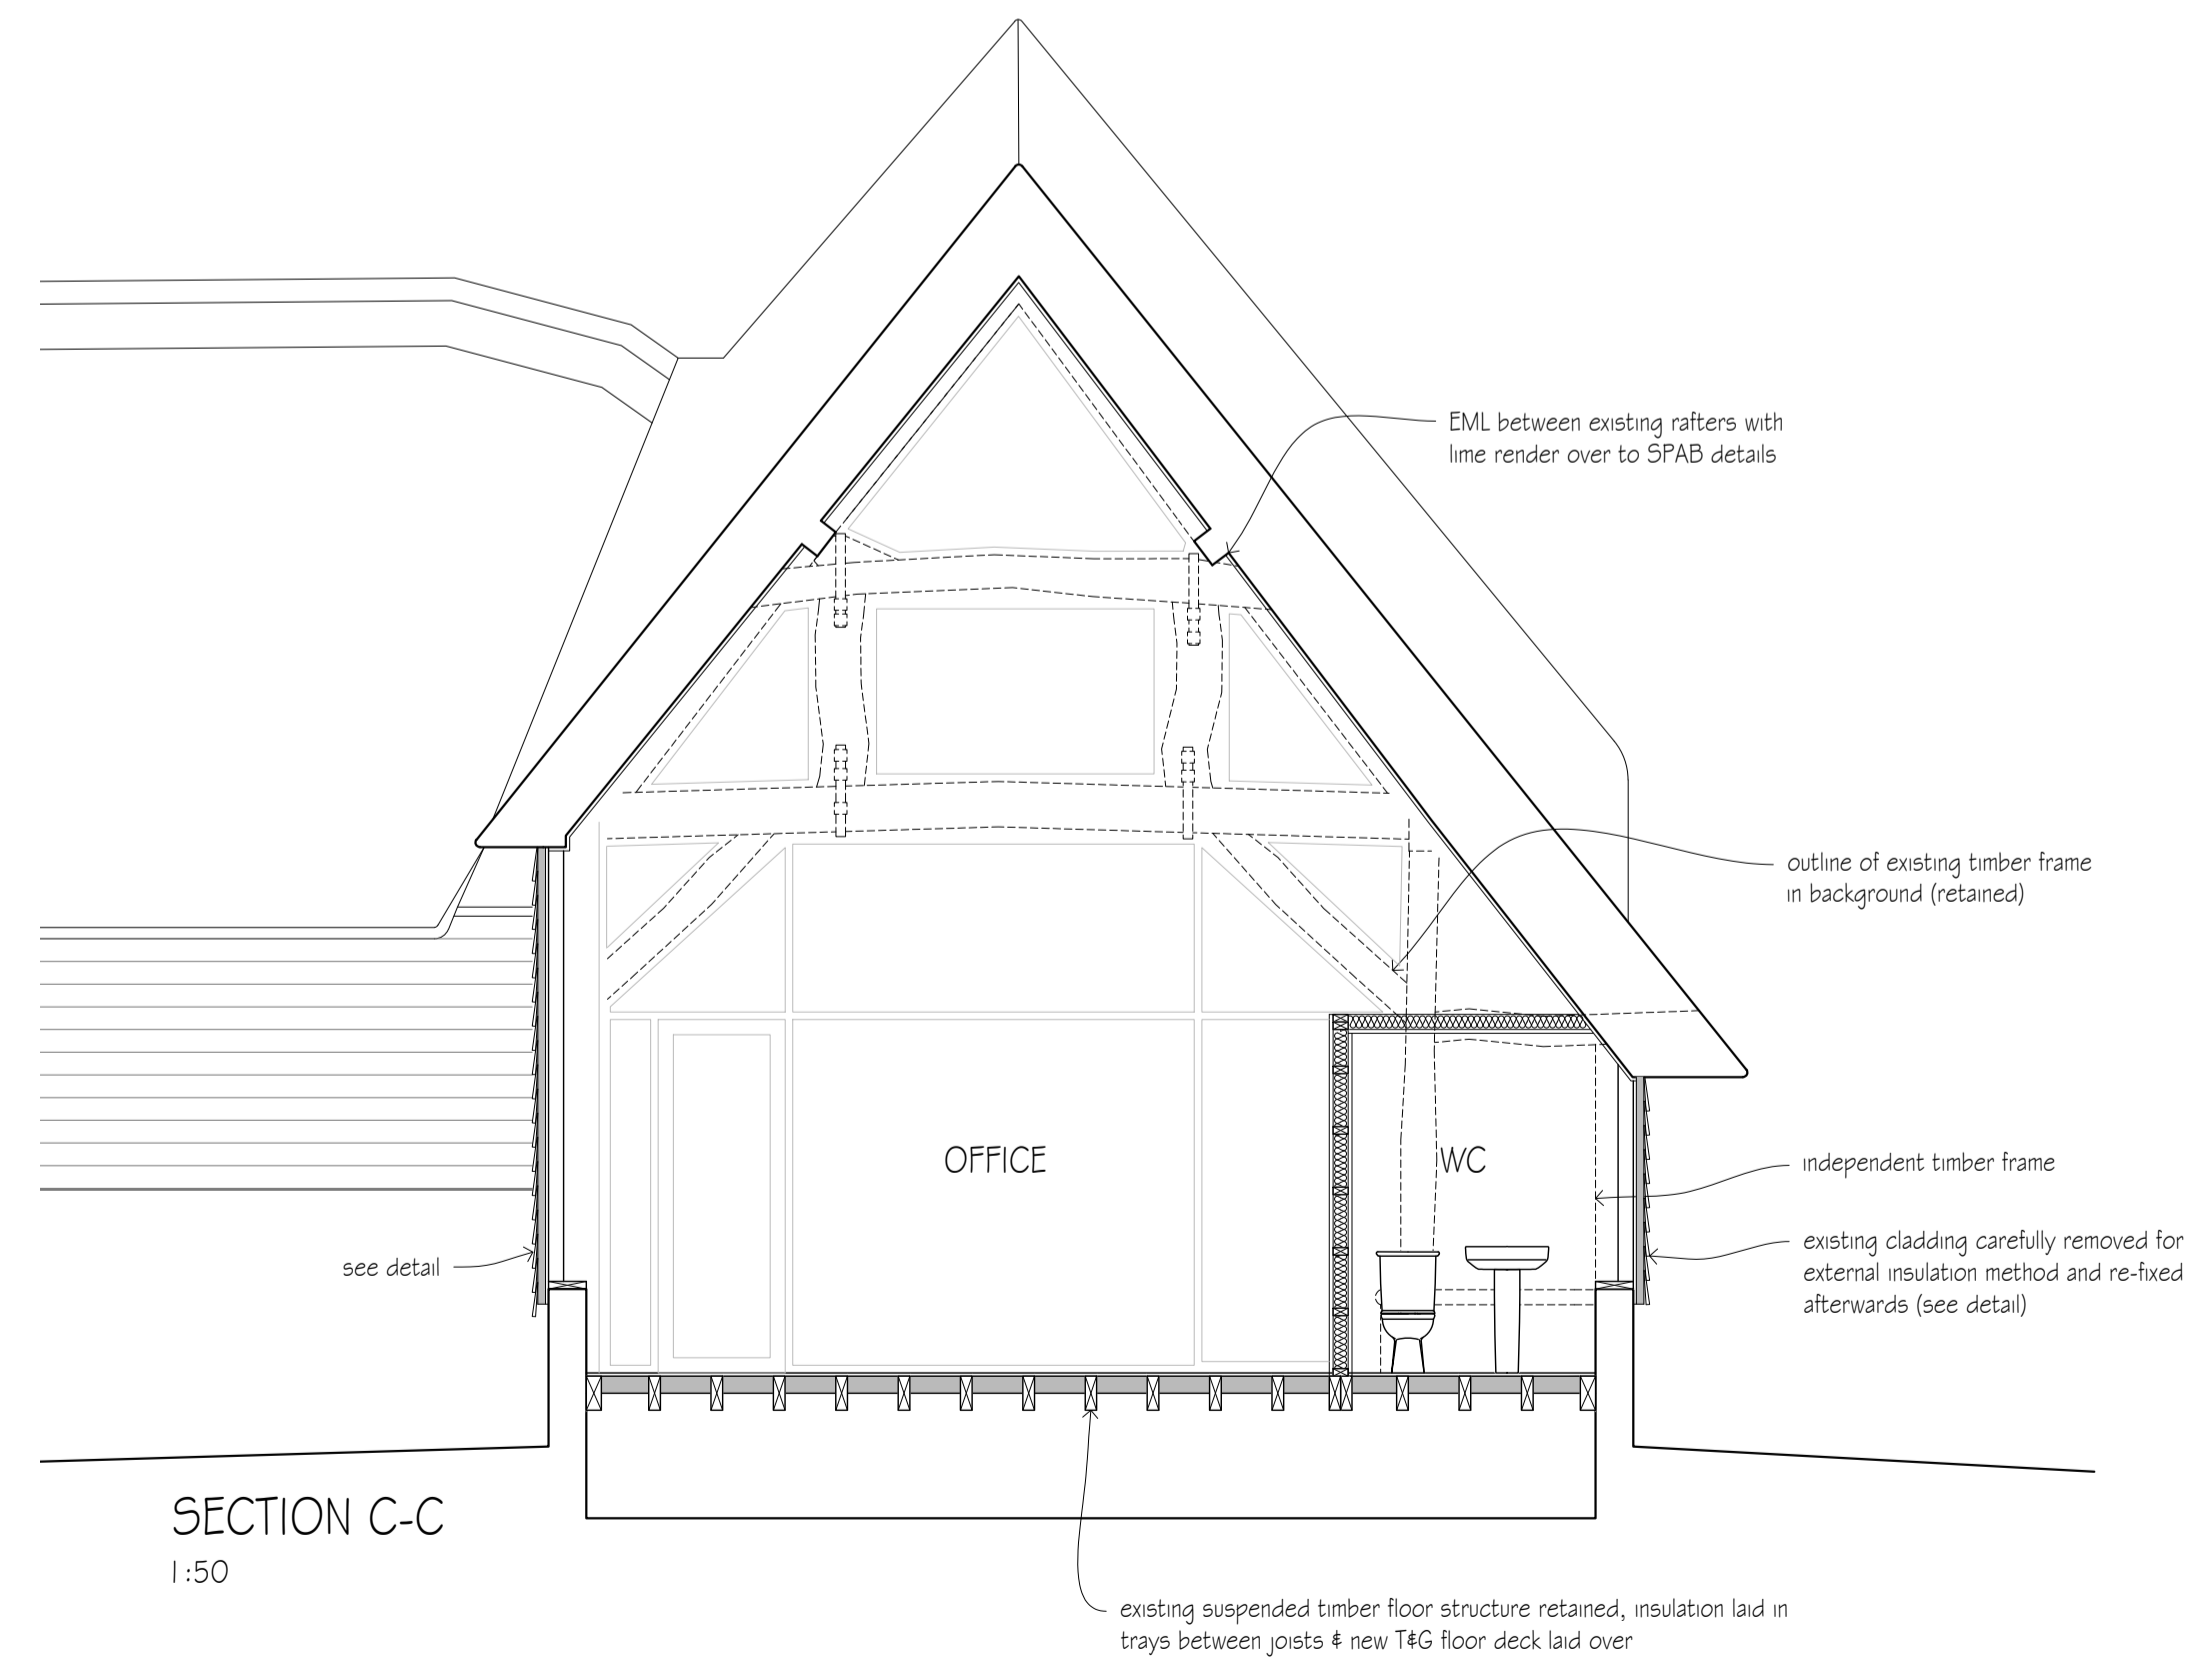

SECTION C-C
1:50

revisions	initial	date

Contractors, Sub Contractors and Suppliers are to check all relevant dimensions and levels of site and buildings before commencing any shop drawings or building work.

This drawing is copyright and may not be reproduced in any part of form without the written consent of Fowler Architecture and Planning

project
IBTHORPE MANOR FARM
Andover

planning

drawing
Design Scheme
Sections


scale
1:50@A1

drawn by
BL

date
April 2021

190821-113
drawing no

rev

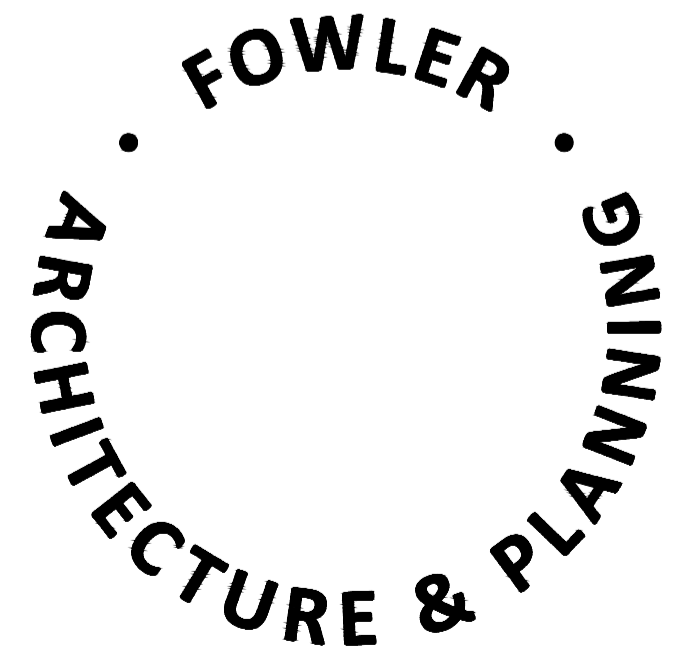

19 High Street
Pewsey
Wiltshire
SN9 5AF

tel (01672) 569444
fax (01672) 569488
enquiries@faap.co.uk