



C:\Users\Grant.Bramwell\Documents\07682-SPACE-ZZ-ZZ-M3-A-00-0001-2018_Central_grant.bramwell.rv


HERITAGE DOORS TO AV ROOM (ENTRANCE FOYER)

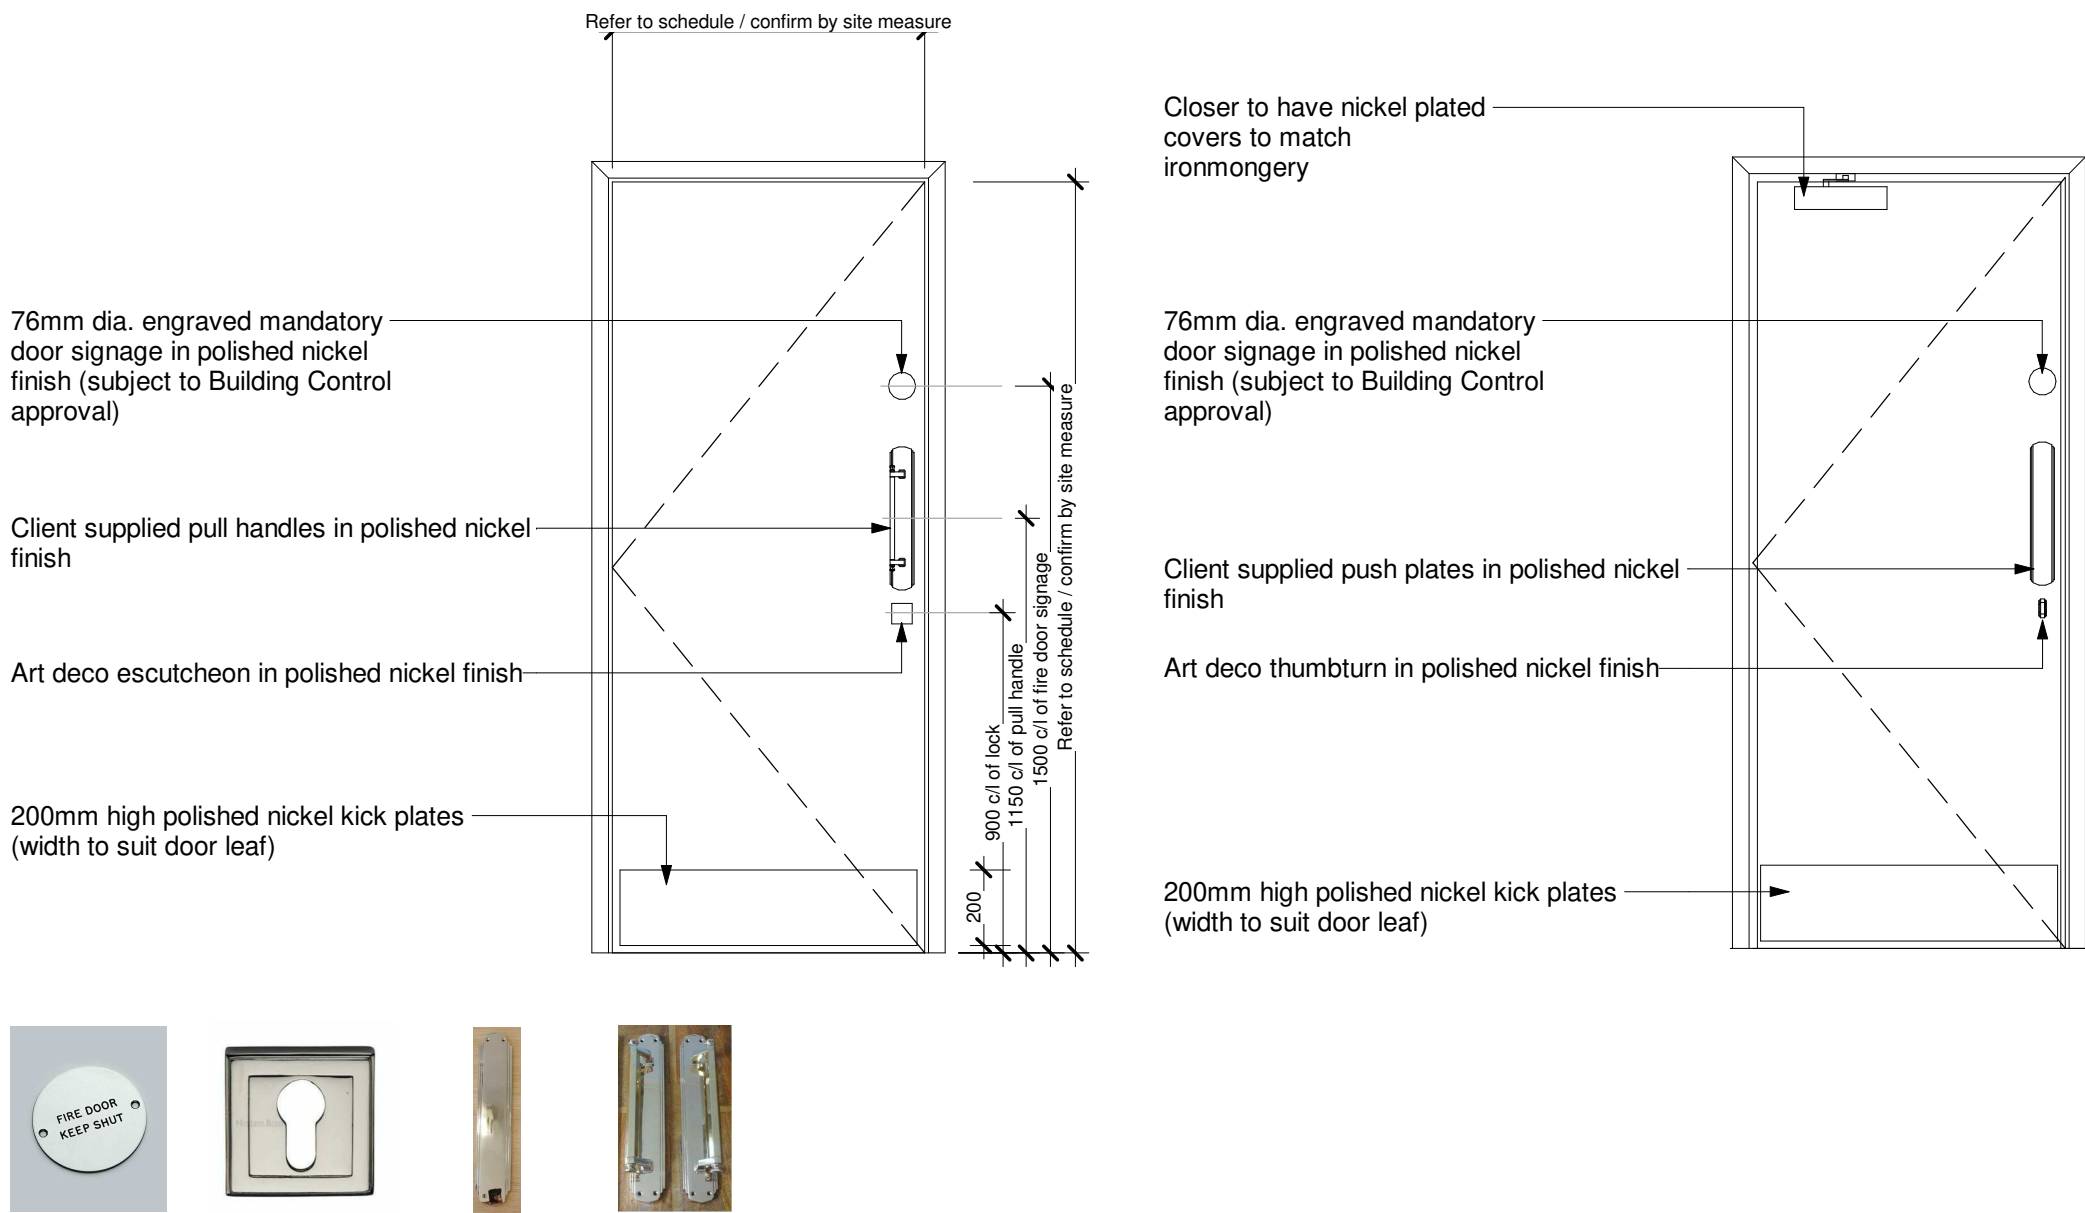

HERITAGE DOORS - CONTROLLED ACCESS

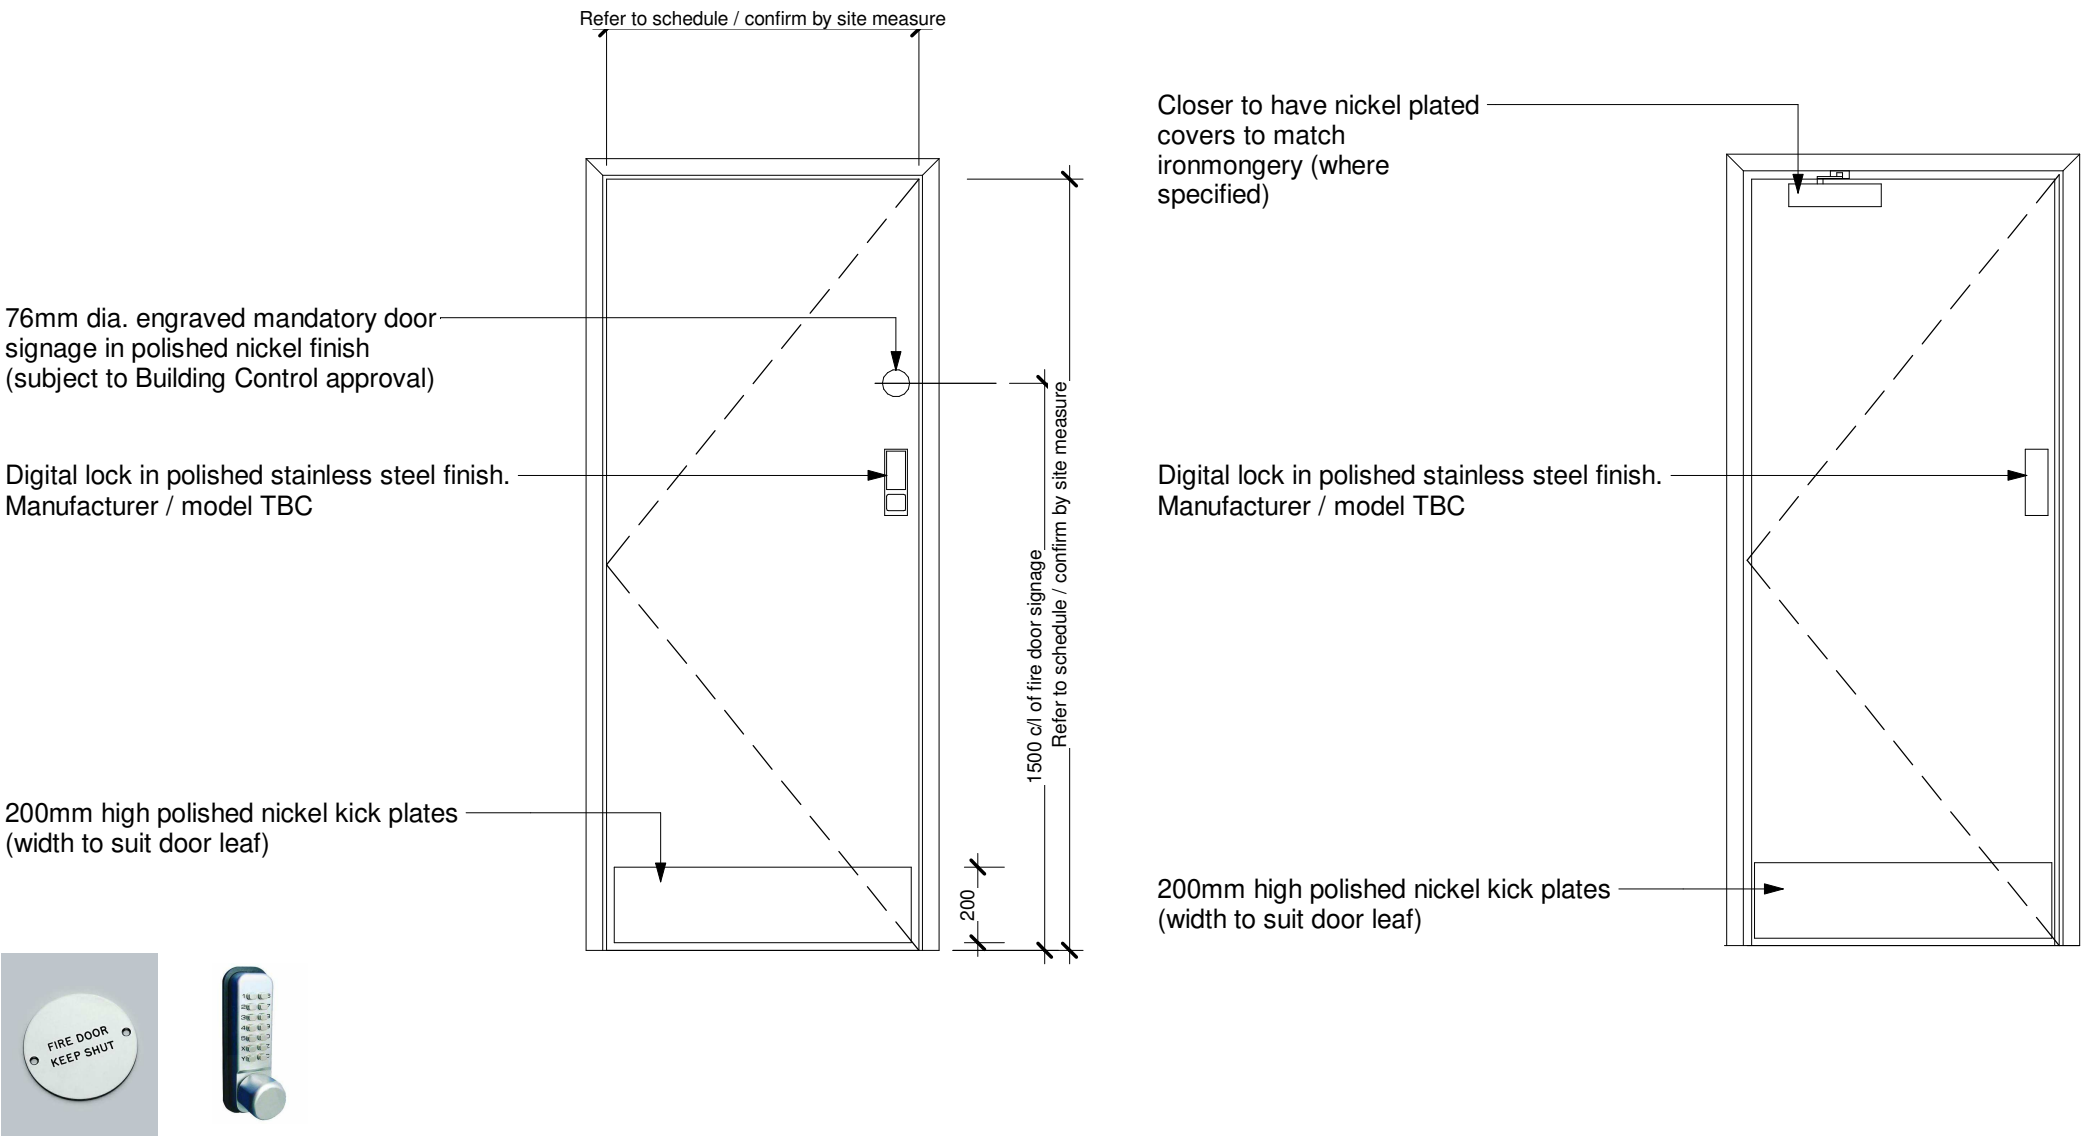

HERITAGE DOORS - DDA COMPLIANT WC's

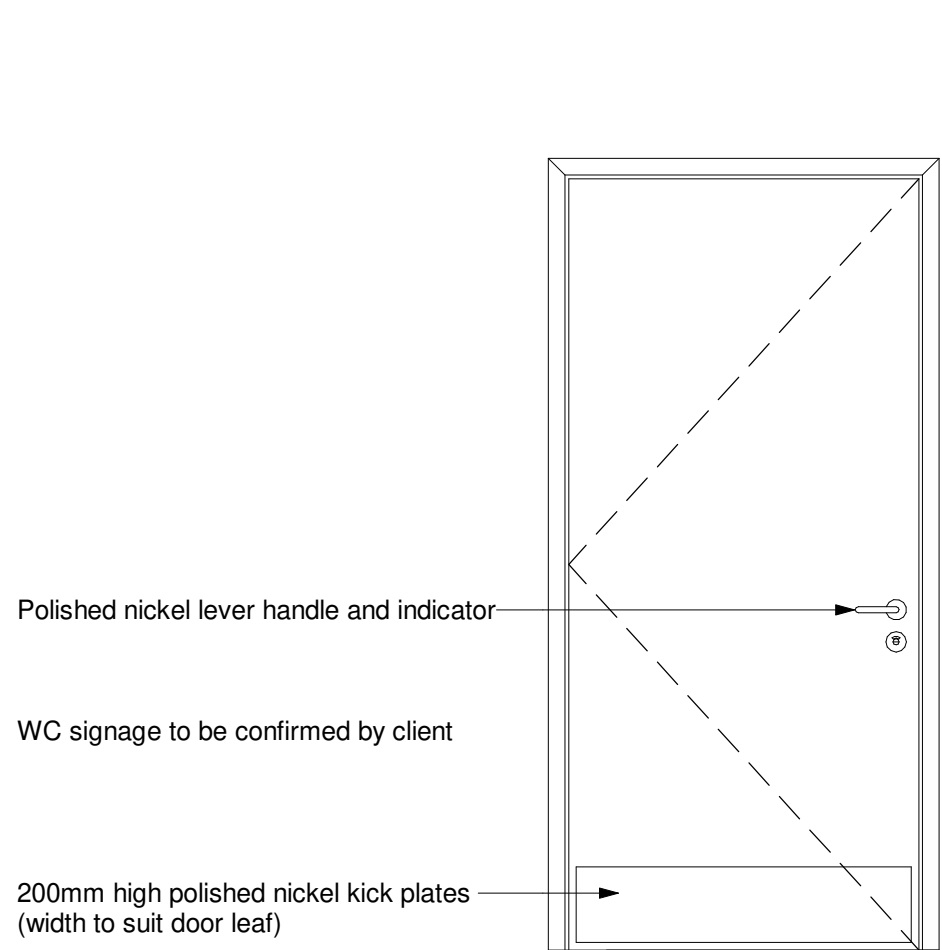

Spacework
Benton Park Road
Newcastle upon Tyne
NE7 7LX
T: +44 (0)844 800 6661
www.spacearchitects.co.uk

This drawing is Copyright - Check all dimensions on site - Inform originator of any discrepancies - Work to figured dimensions only - Do not scale