


### Stair 12 Stone Cladding


1 : 20

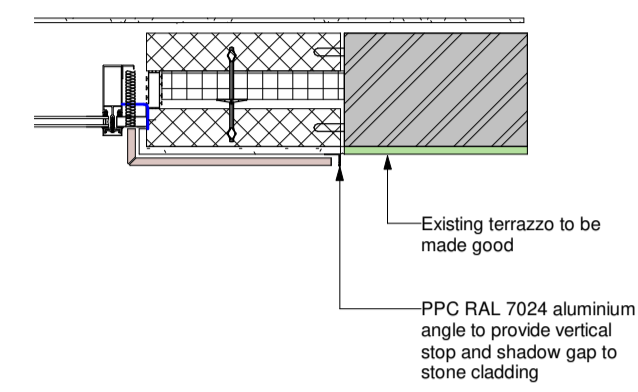

### Middle St Stone Cladding




### Stair 12 (High Street)

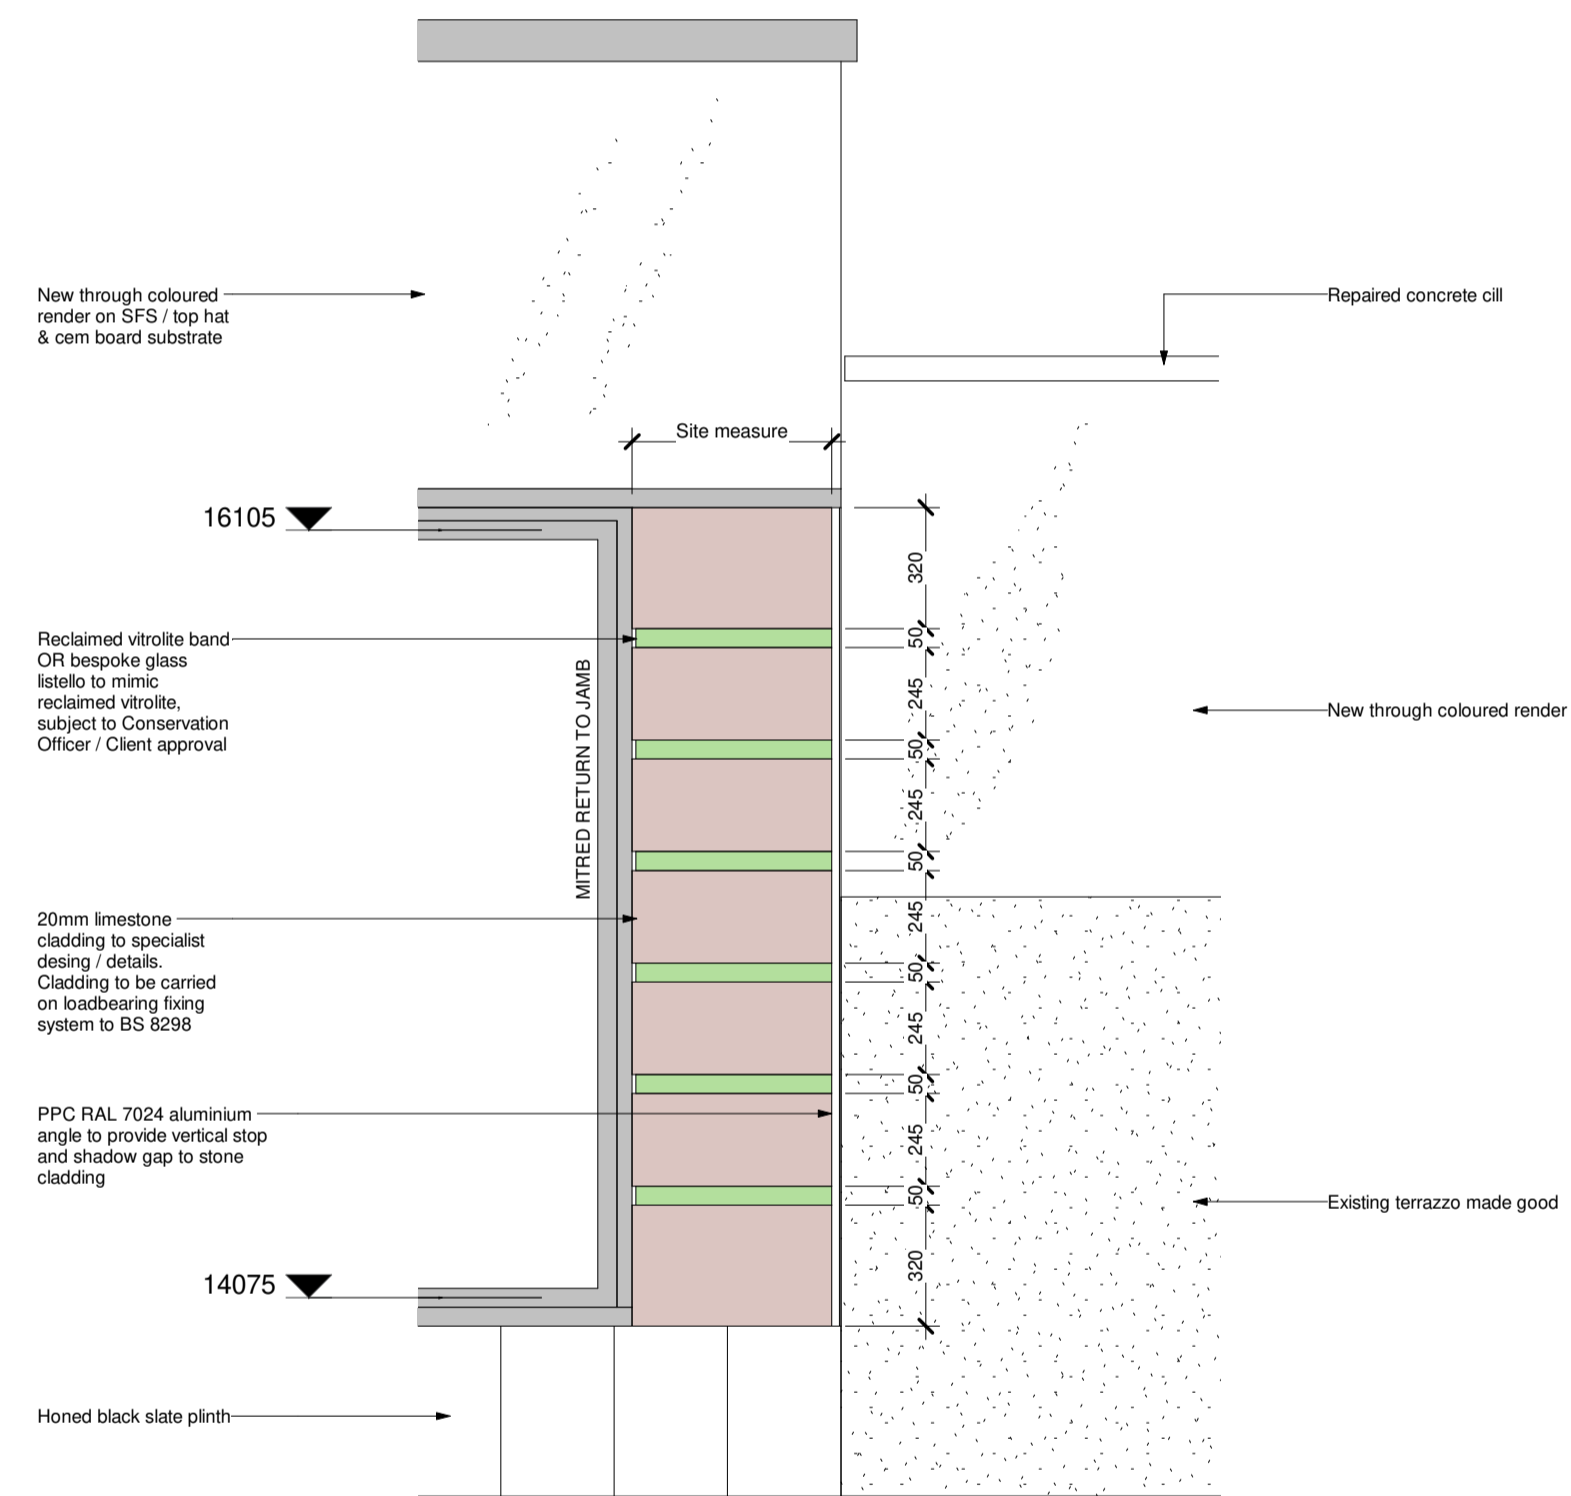

### Middle St Stone

**NOTE:**  
All dimensions are to be site checked prior to the manufacture of any stonework or fabrication of components

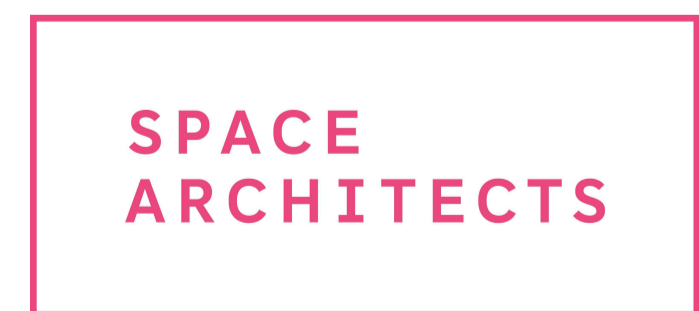

Spaceworks  
Benton Park Road  
Newcastle upon Tyne  
NE7 7LX  
T: +44 (0)844 800 6660  
www.spacearchitects.co.uk

|   |                                   |             |                |                       |
|---|-----------------------------------|-------------|----------------|-----------------------|
| Project<br>STOCKTON GLOBE   |                                   |             |                |                       |
| Drawing Title<br>High Street & Middle Street Stone Cladding - Stair 12 & Cellar |                                   |             |                |                       |
| Project No.<br>K00186   | Drawing No.<br>ZZ-00-DR-A-21-4005 | Suitability | Revision<br>P1 | Scale at A1<br>1 : 20 |
| File Reference: K00186-SPACE-ZZ-00-DR-A-21-4005-P1                              |                                   |             |                |                       |