



Revision	Description	Author	Checker	Date
P1	First Issue	SPE	DC	25.10.2018
P2	Design development issue	GB	DC	09.11.2018
C1	Issued for Construction	GB	DC	19.12.2019

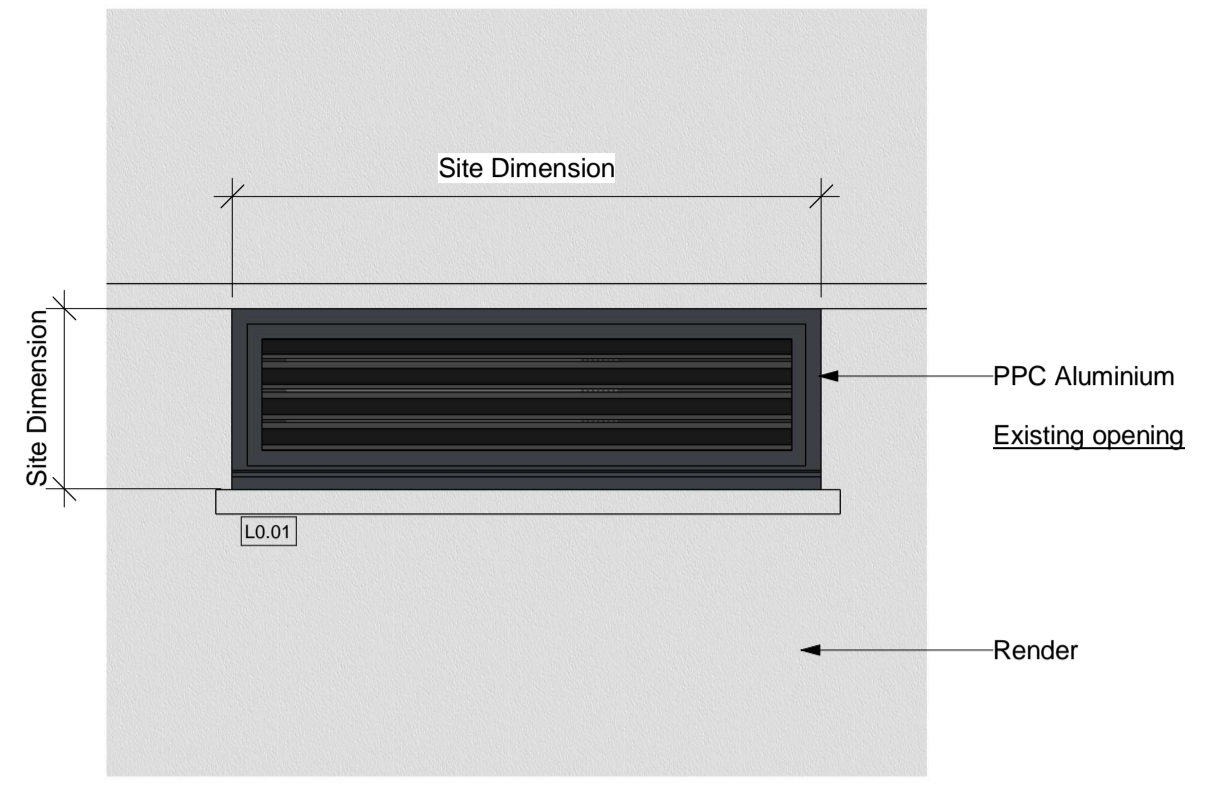


**Louvre Type 1**  
1 : 20

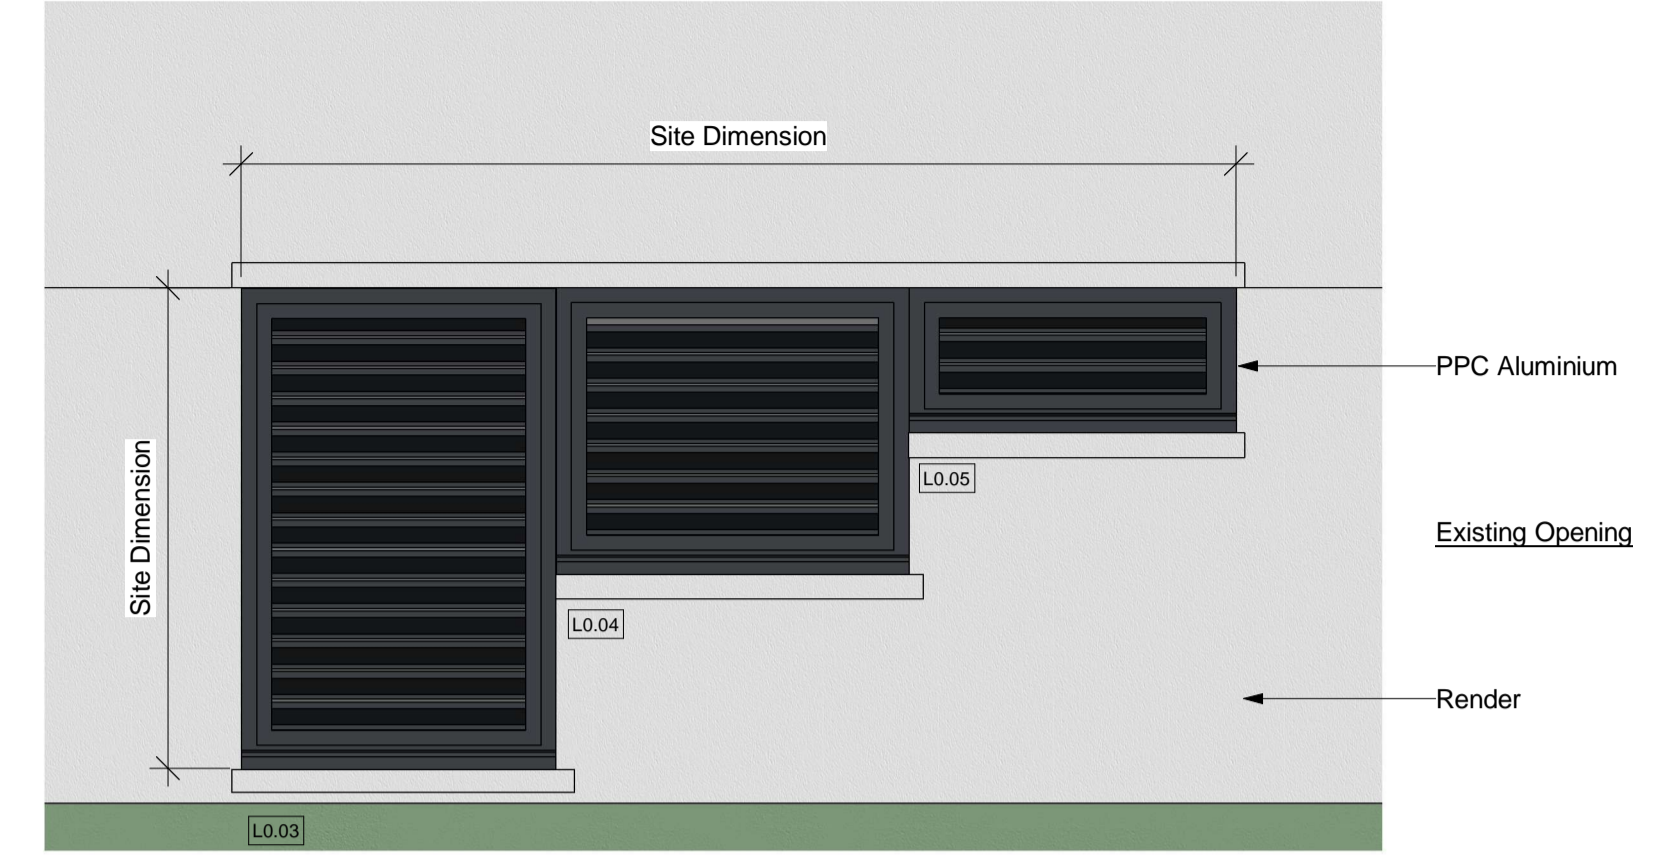


**Louvre Types 2,3 and 4**  
1 : 20



**Louvre Type 5**  
1 : 20

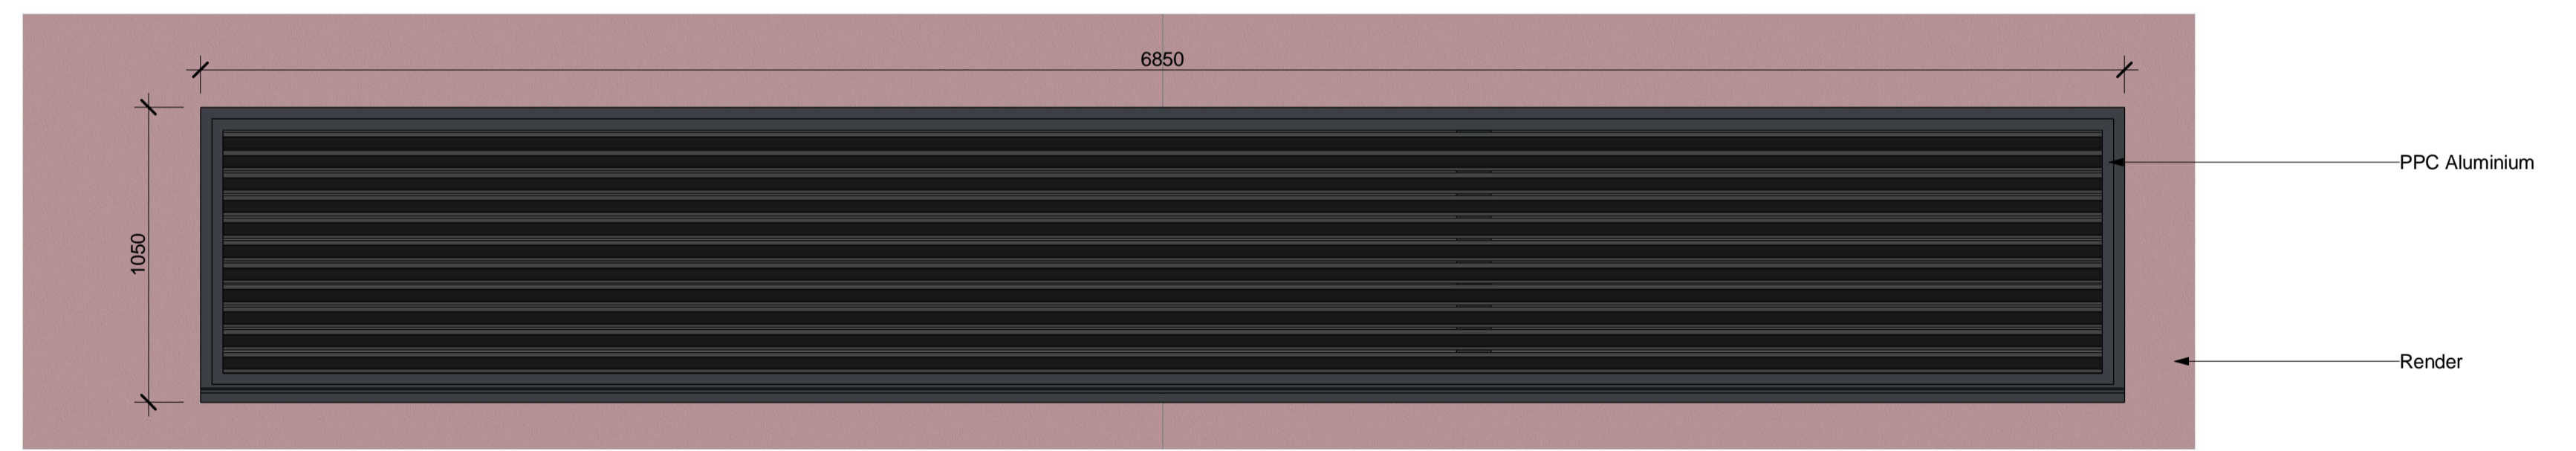


**Louvre Type 7**  
1 : 20

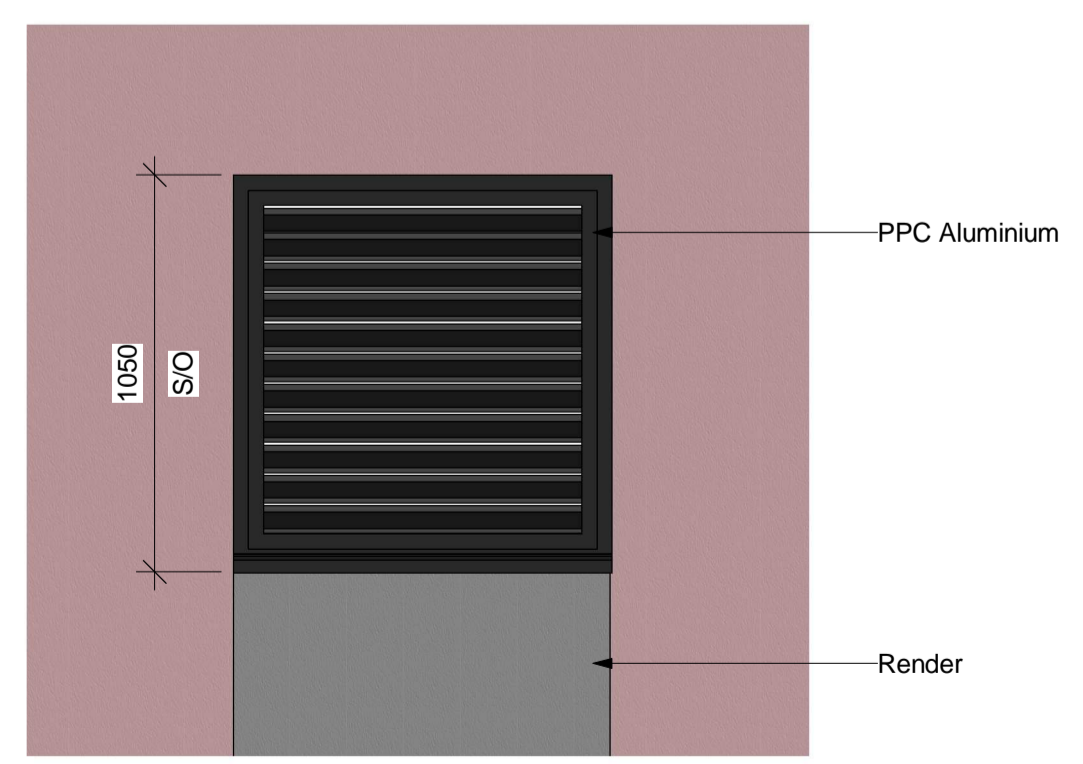

**Louvre Type 6**  
1 : 20

**NOTE**  
• RAL 7024

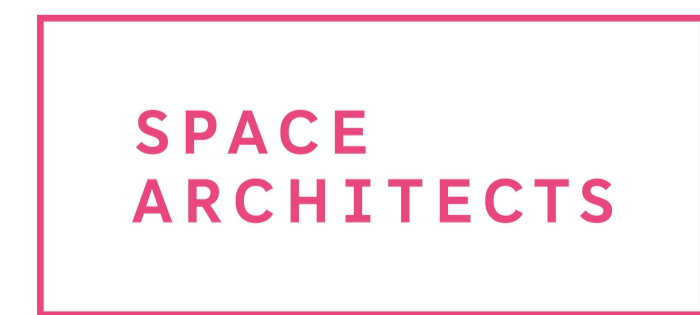

Spaceworks  
Benton Park Road  
Newcastle upon Tyne  
NE7 7LX  
T: +44 (0)844 800 6660  
www.spacearchitects.co.uk

Project STOCKTON GLOBE				
Drawing Title Louvre Types and Schedule				
Project No. K00186	Drawing No. ZZ-XX-DR-A-31-0005	Suitability A5	Revision C1	Scale at A1 1 : 20
File Reference: K00186-SPACE-ZZ-XX-DR-A-31-0005-A5-C1				