



CW0.05 Stage Door

1 : 20

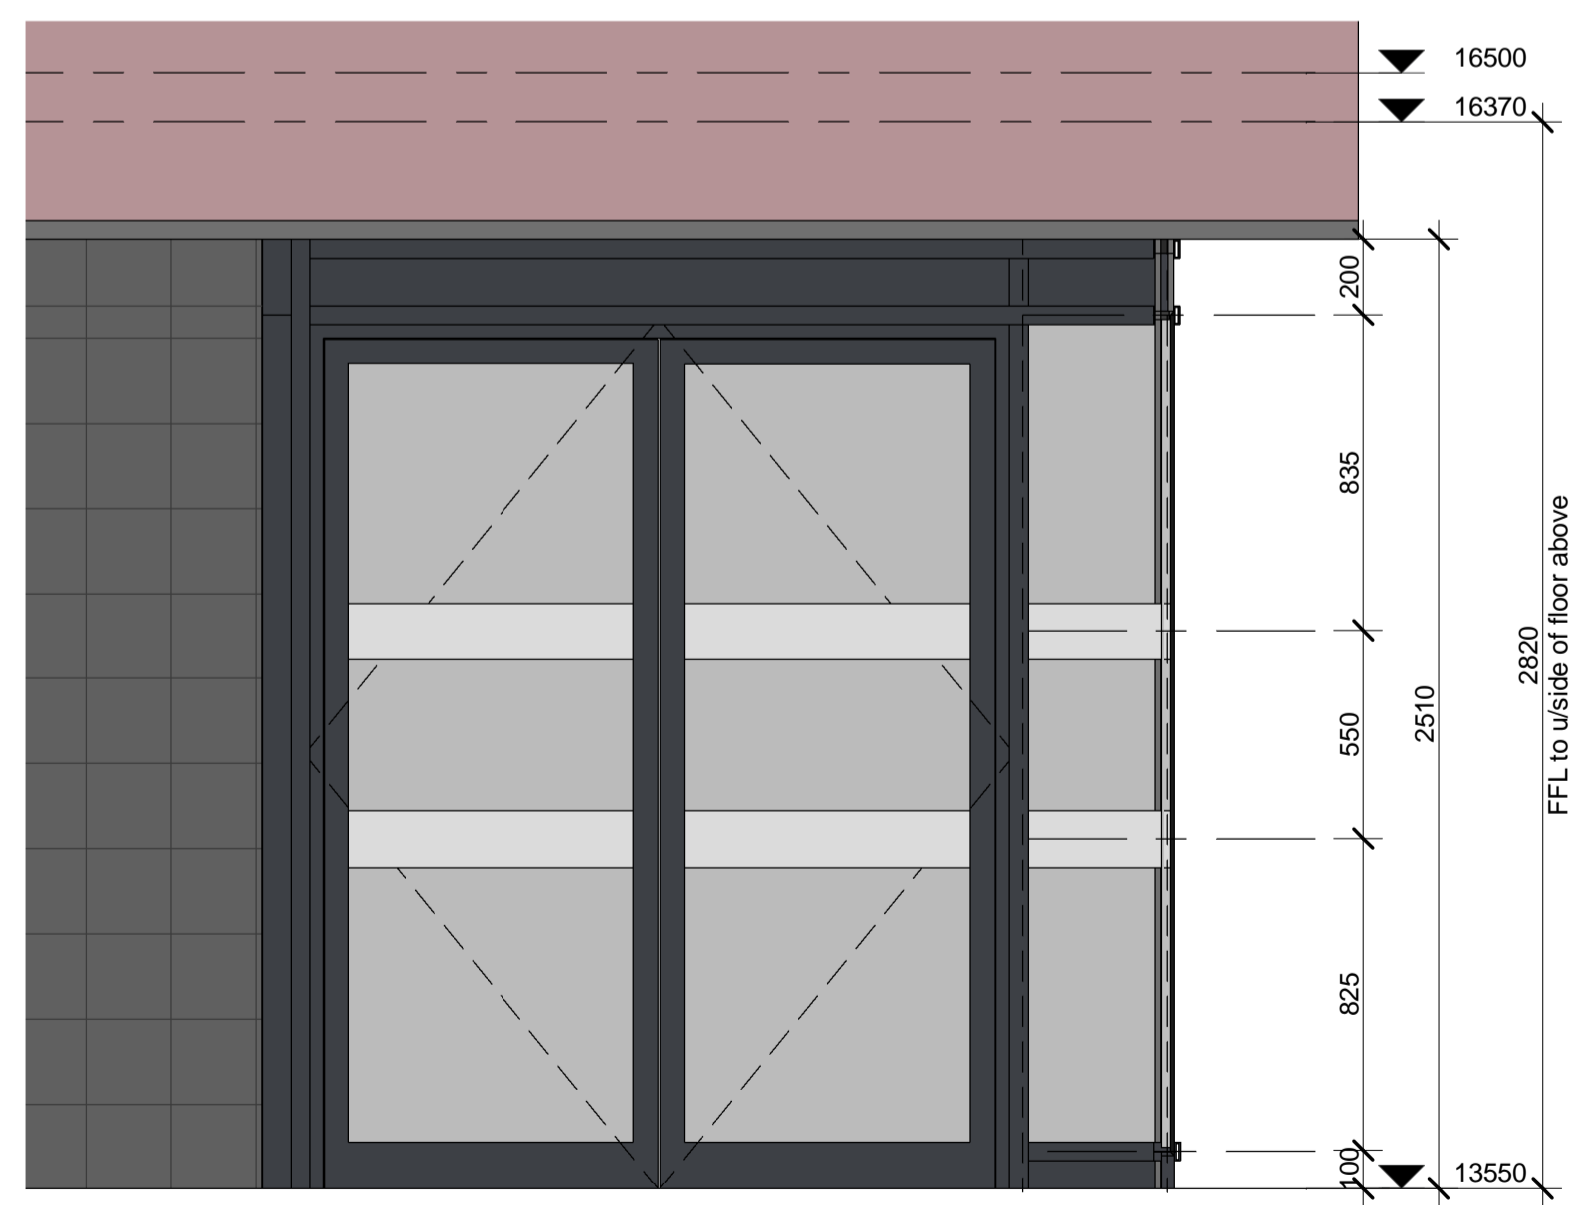


CW0.05 Middle St Elevation

1 : 20

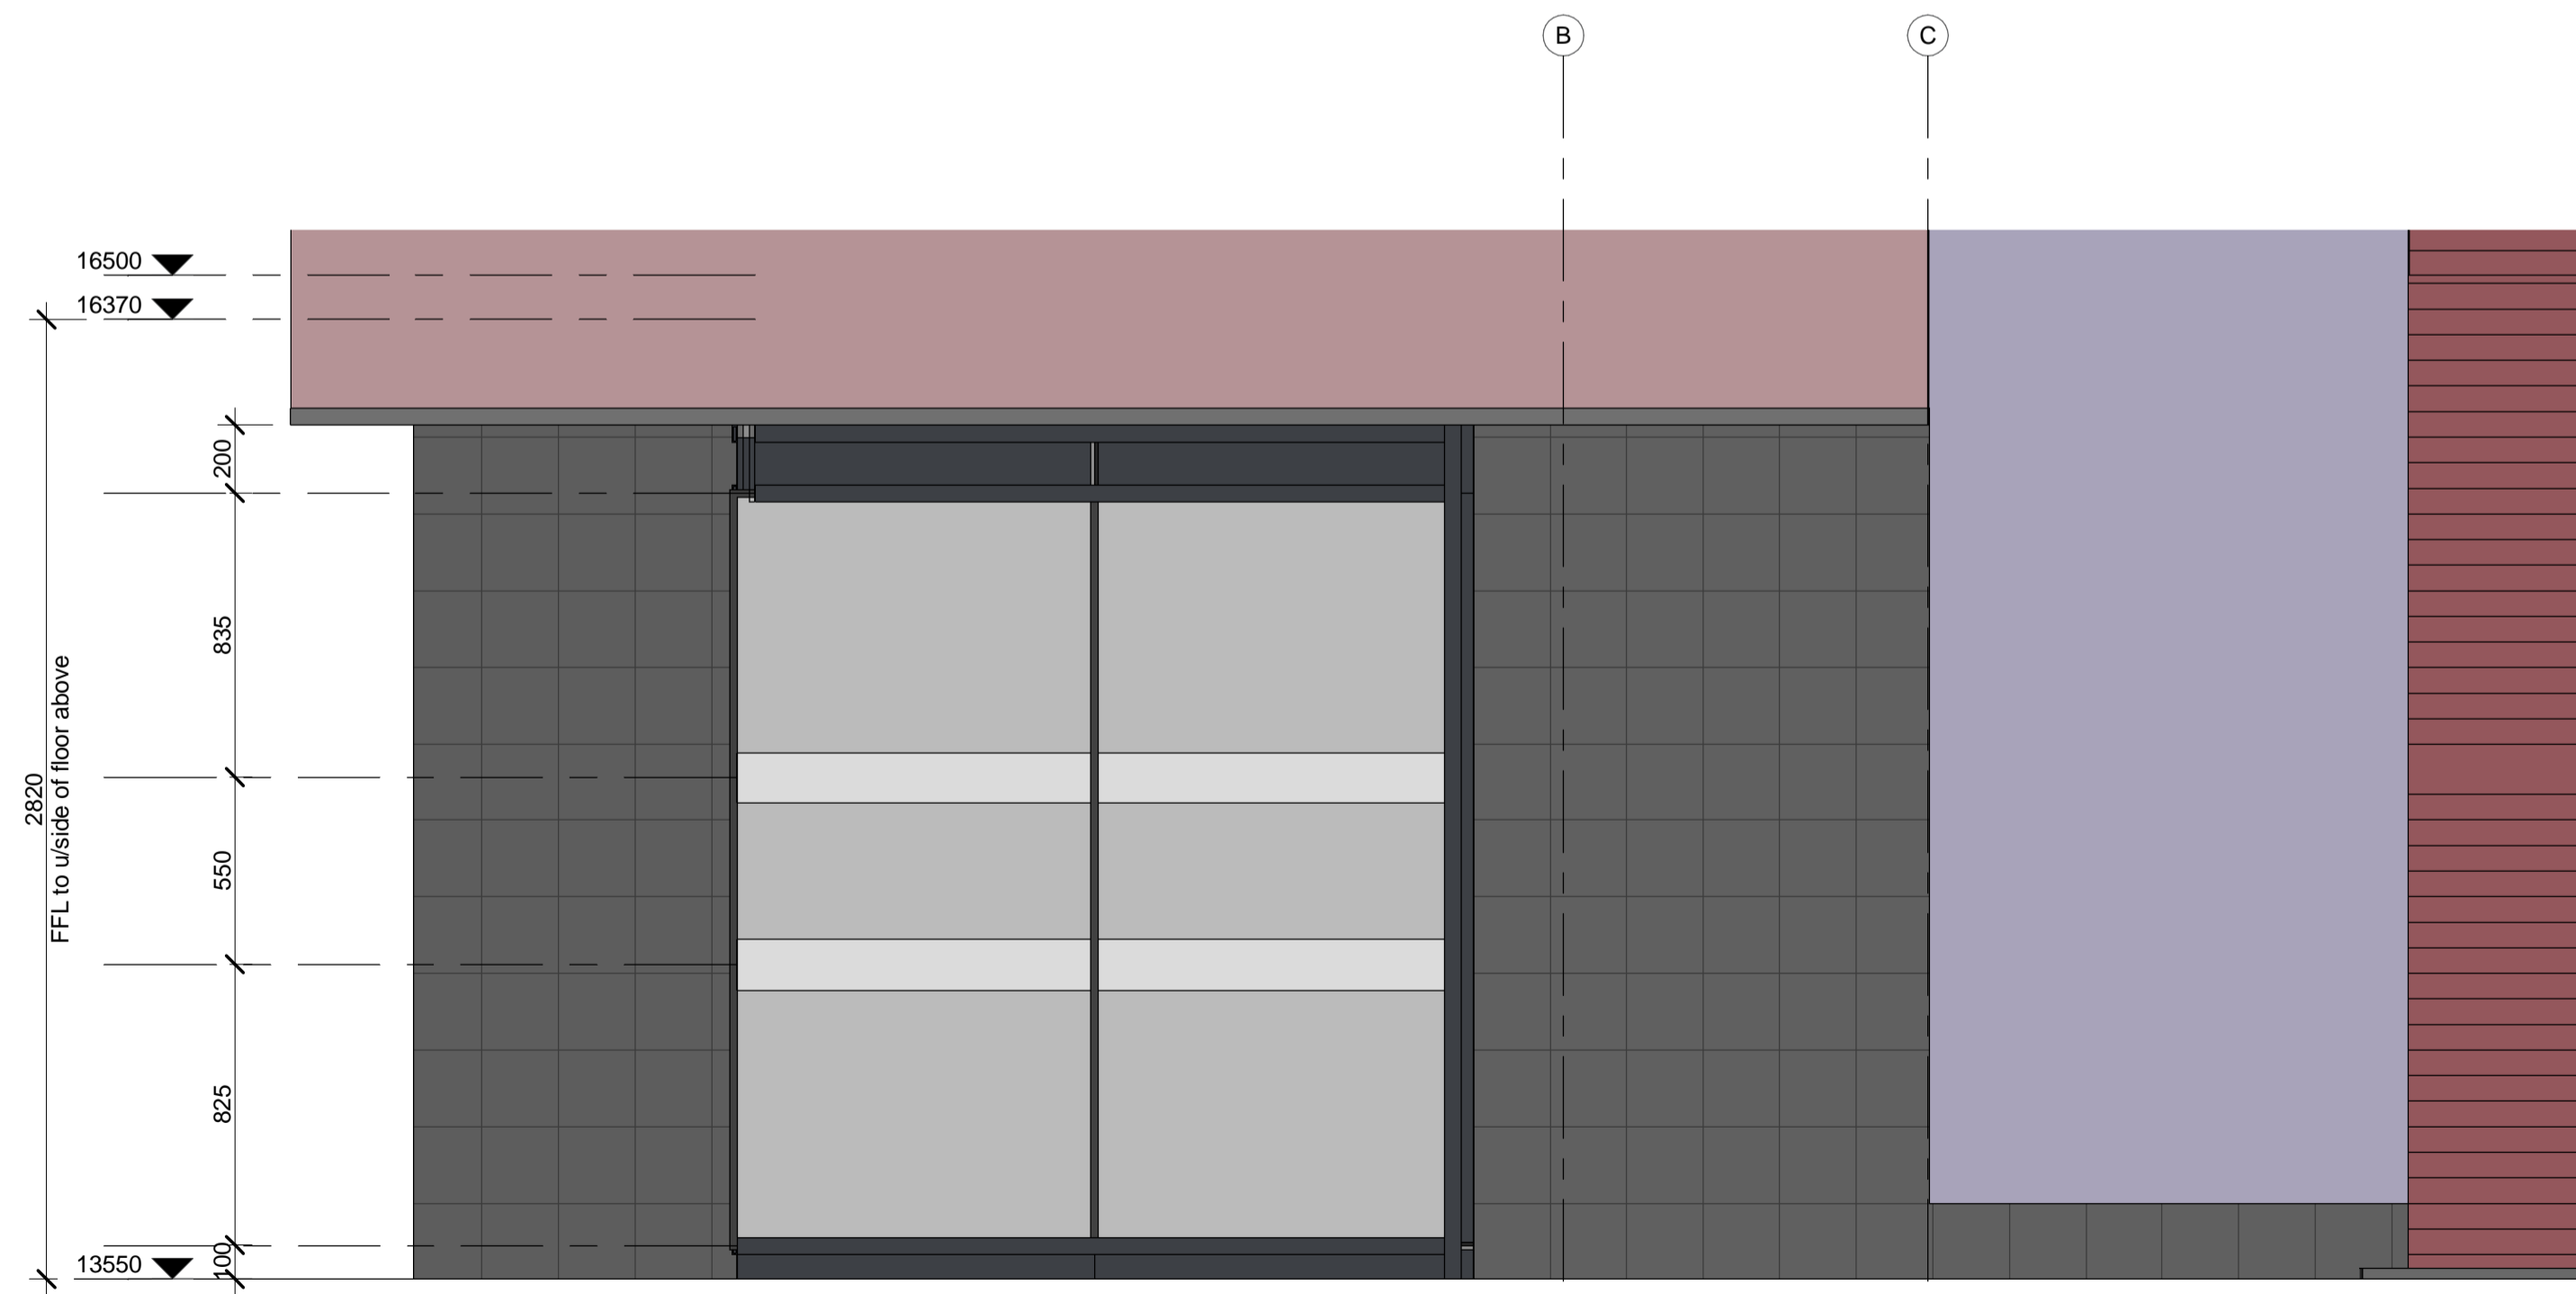

CW0.05 ServiceYard Elevation

1 : 20

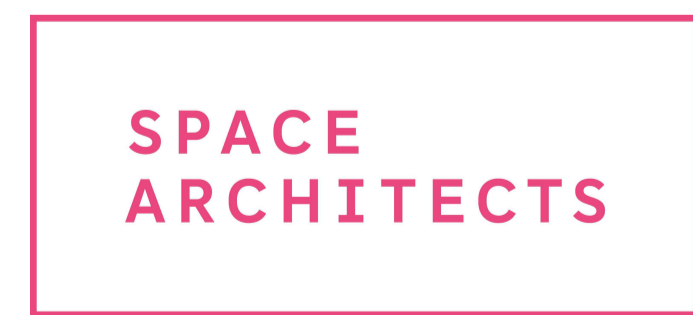

Spaceworks
Benton Park Road
Newcastle upon Tyne
NE7 7LX
T: +44 (0)844 800 6660
www.spacearchitects.co.uk

Project STOCKTON GLOBE				
Drawing Title Stage Door Curtain Walling				
Project No. K00186	Drawing No. ZZ-XX-DR-A-31-0006	Suitability A5	Revision C1	Scale at A1 1 : 20
File Reference: K00186-SPACE-XX-DR-A-31-0006-A5-C1				