
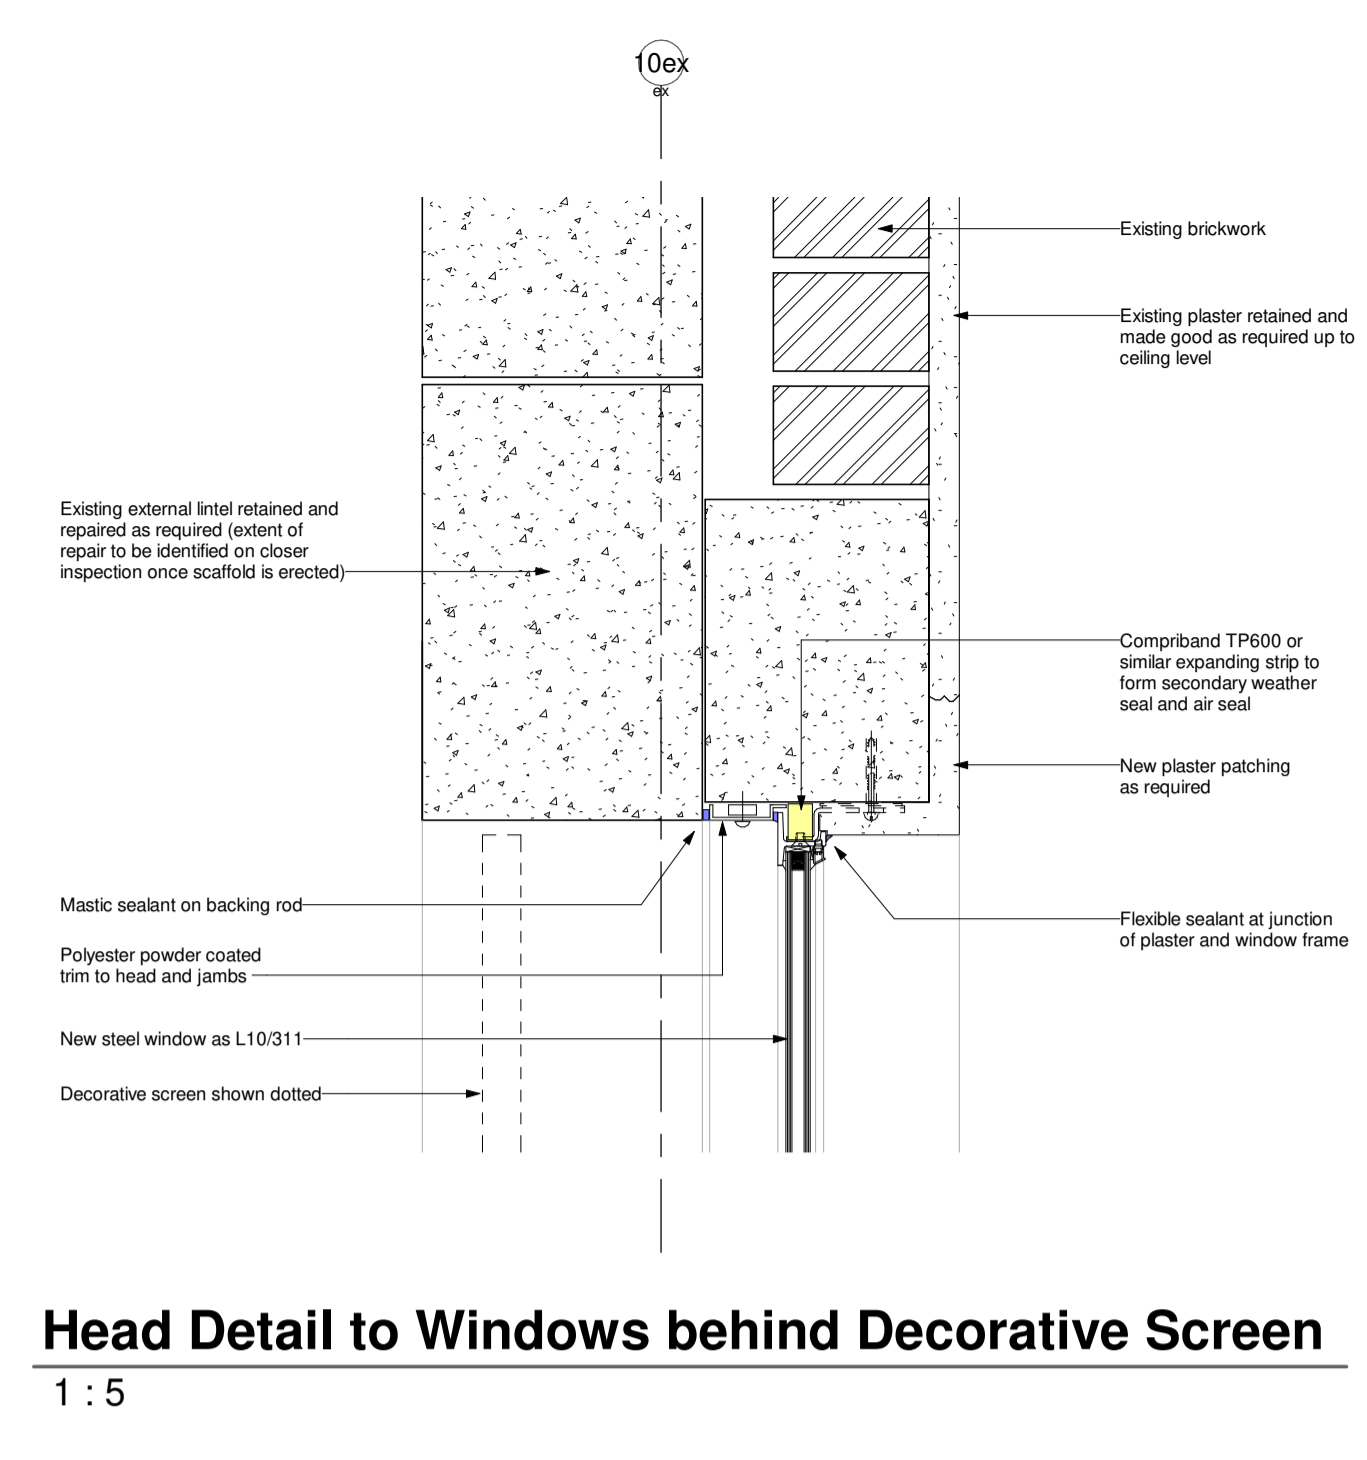


Revision	Description	Author	Checker	Date
P1	First Issue	DOS	GB	23.10.2019
C1	Issued for Construction.	DOS	GB	04.12.2019


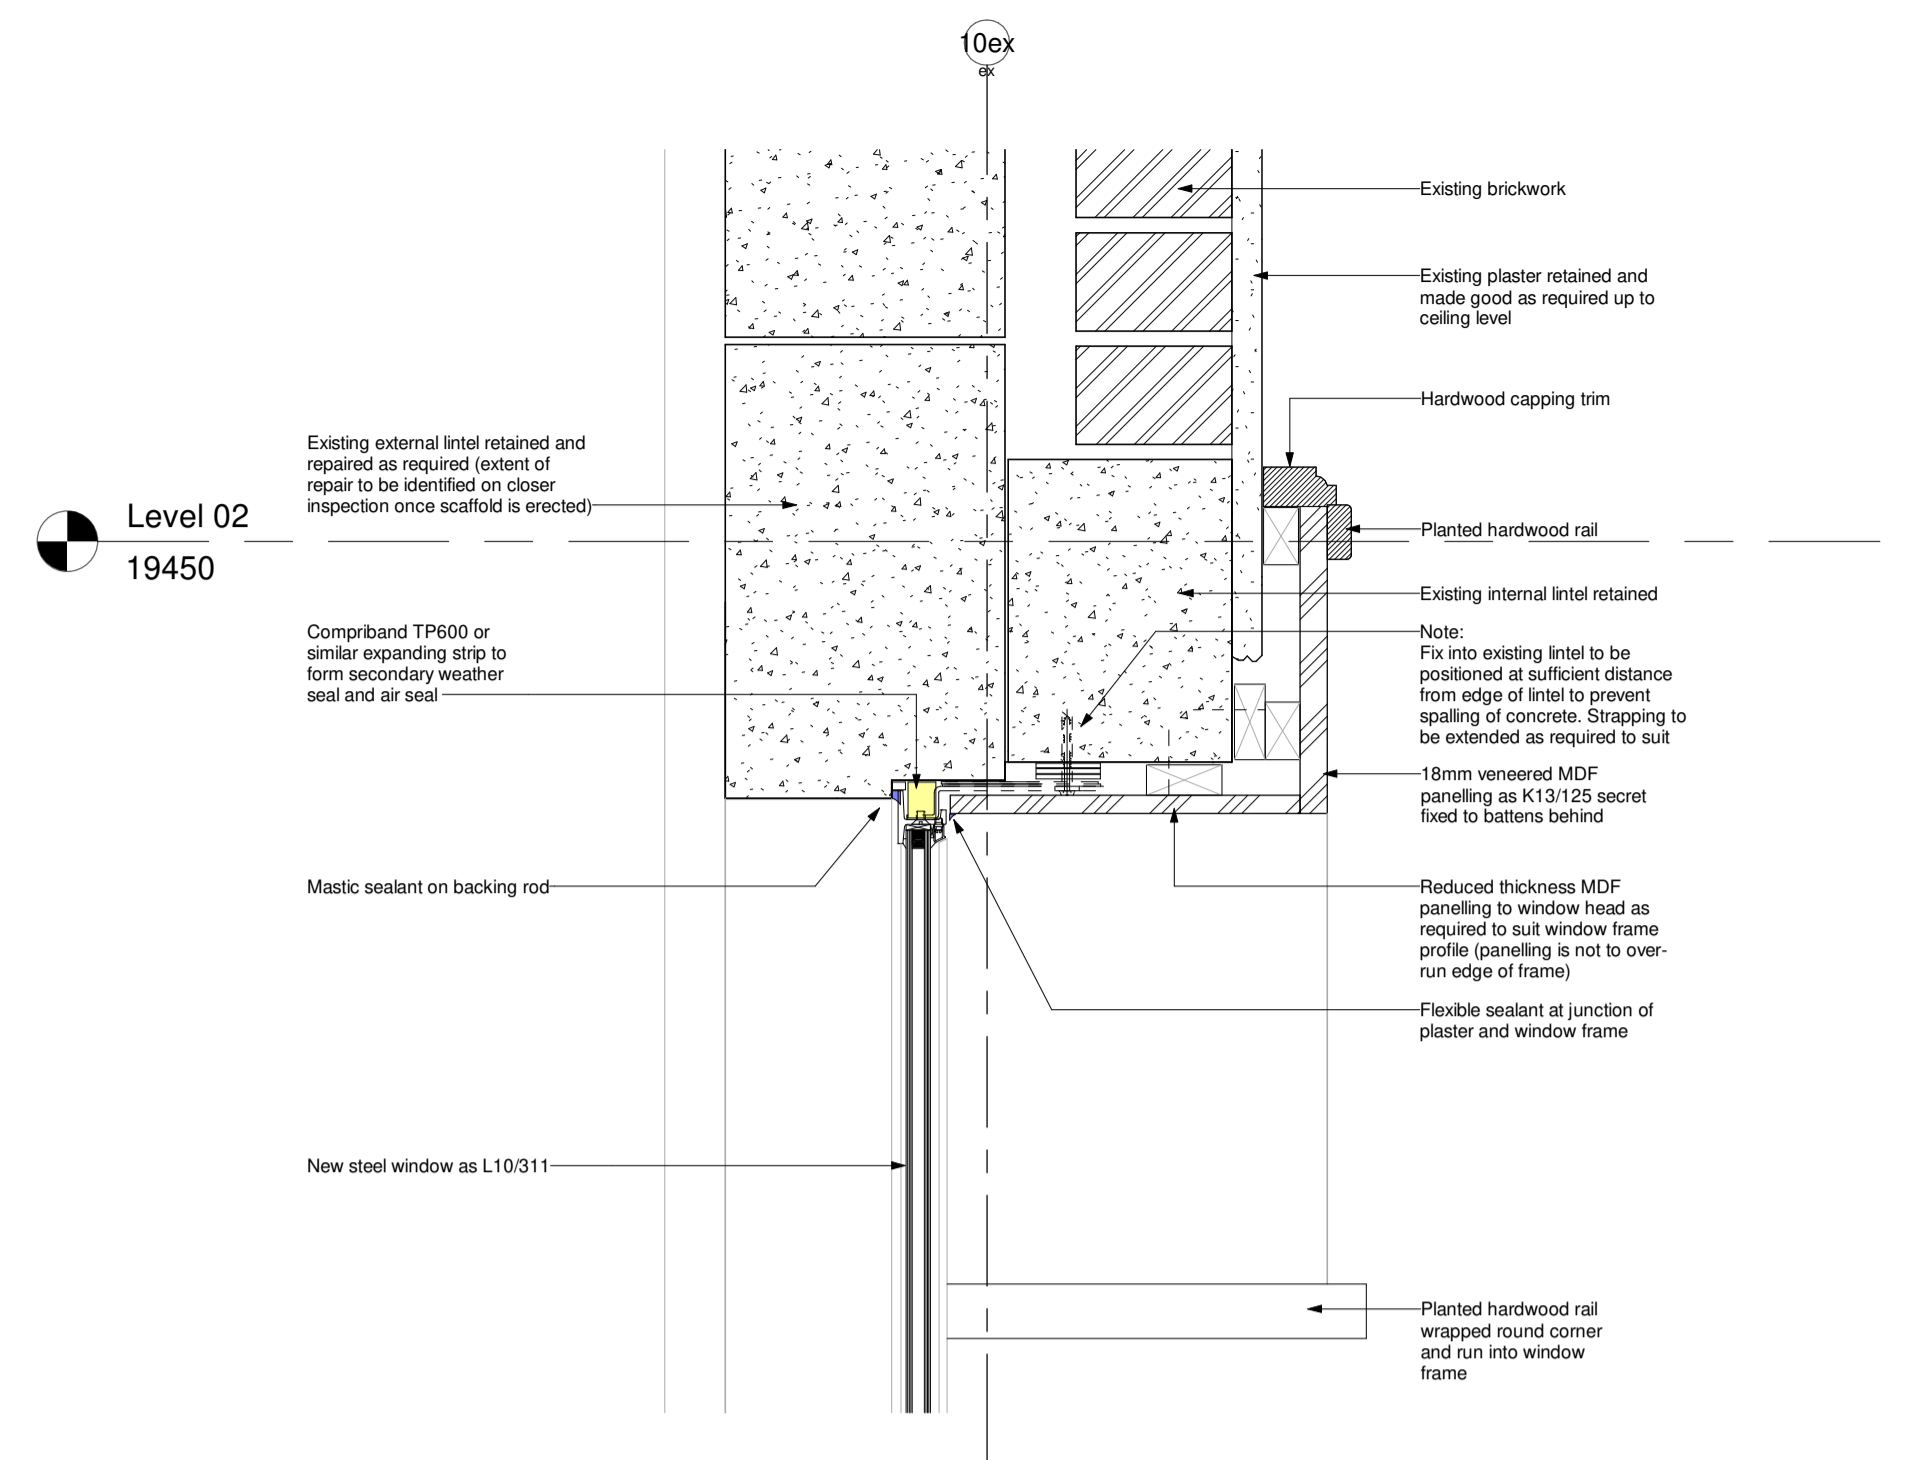


Head Detail to Windows behind Decorative Screen

1 : 5

Crittall Window Head Detail - Art Deco Facade

1 : 5

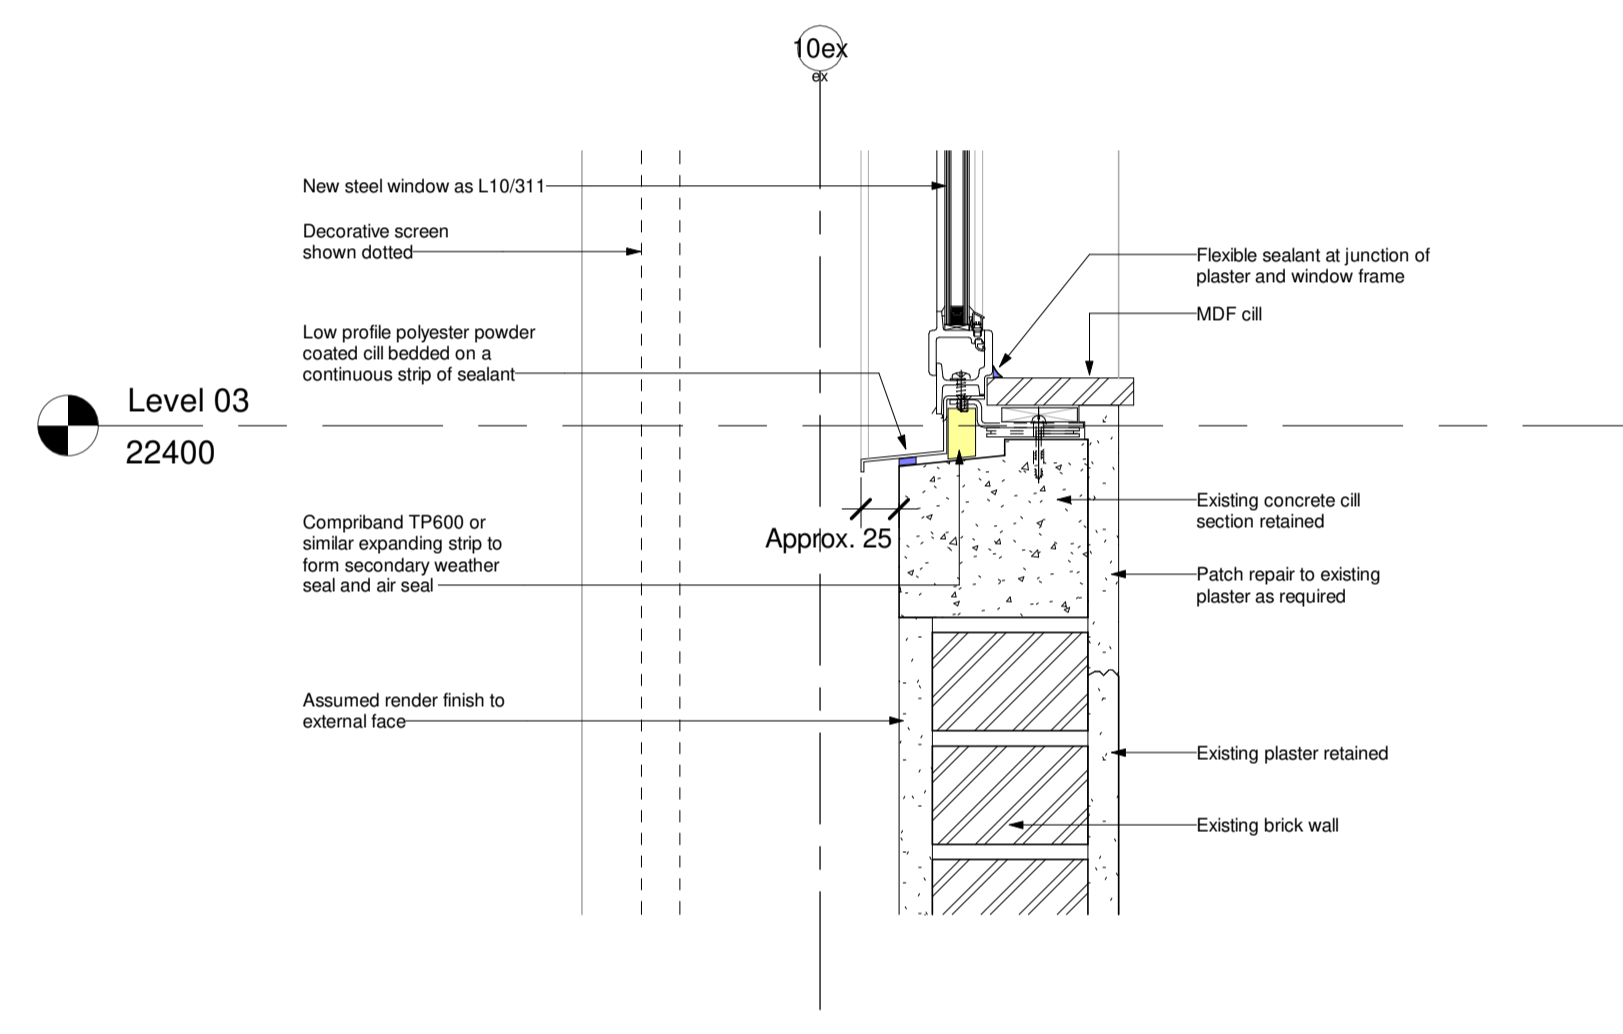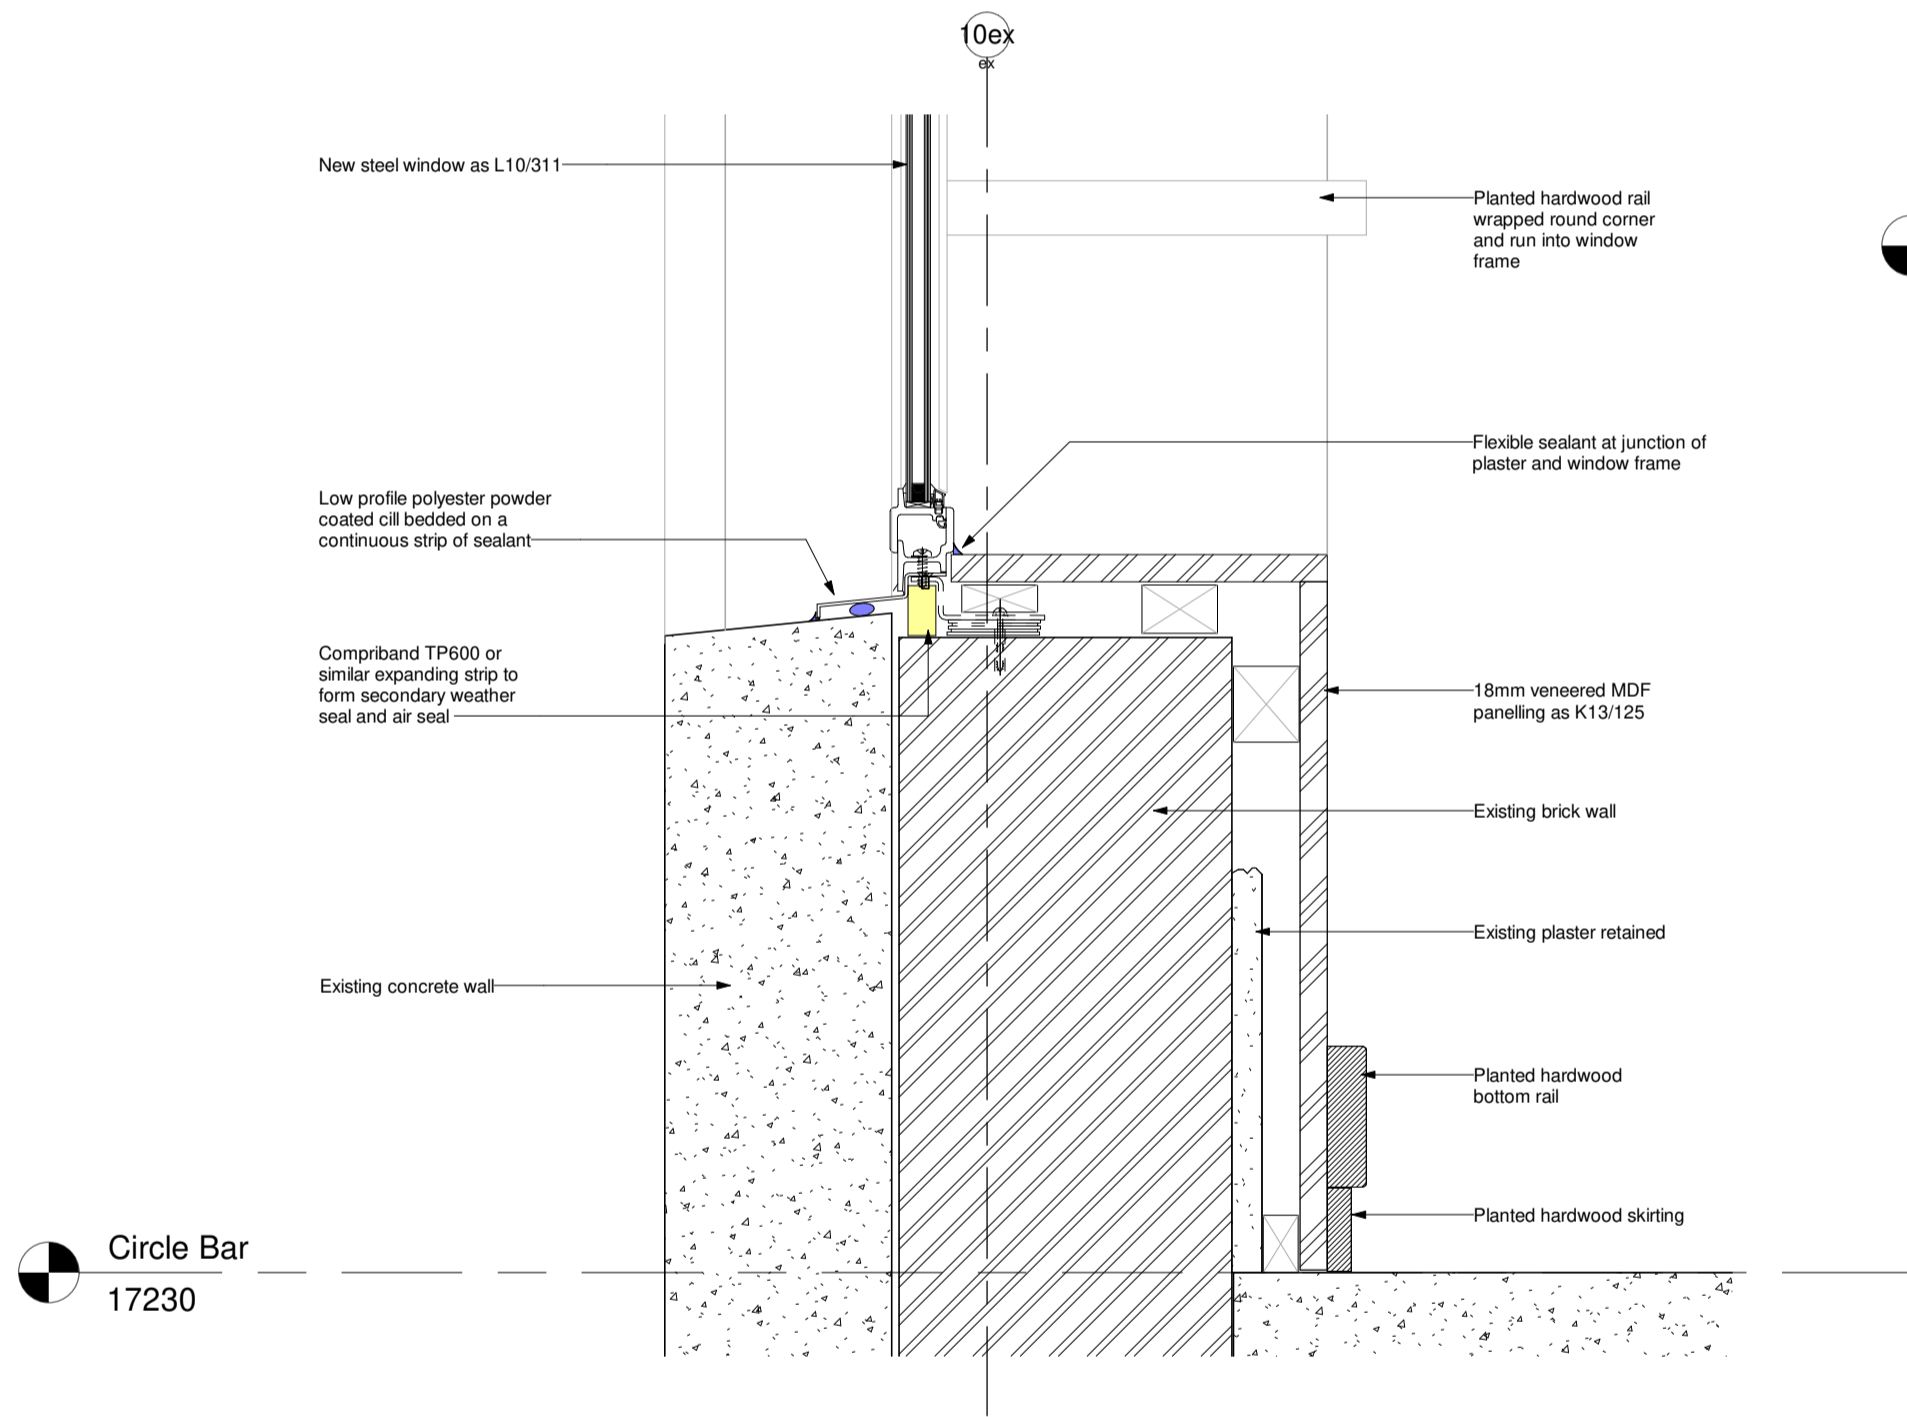


Cill Detail to Windows behind Decorative Screen

1 : 5

Crittall Window Cill Detail - Art Deco Facade


1 : 5

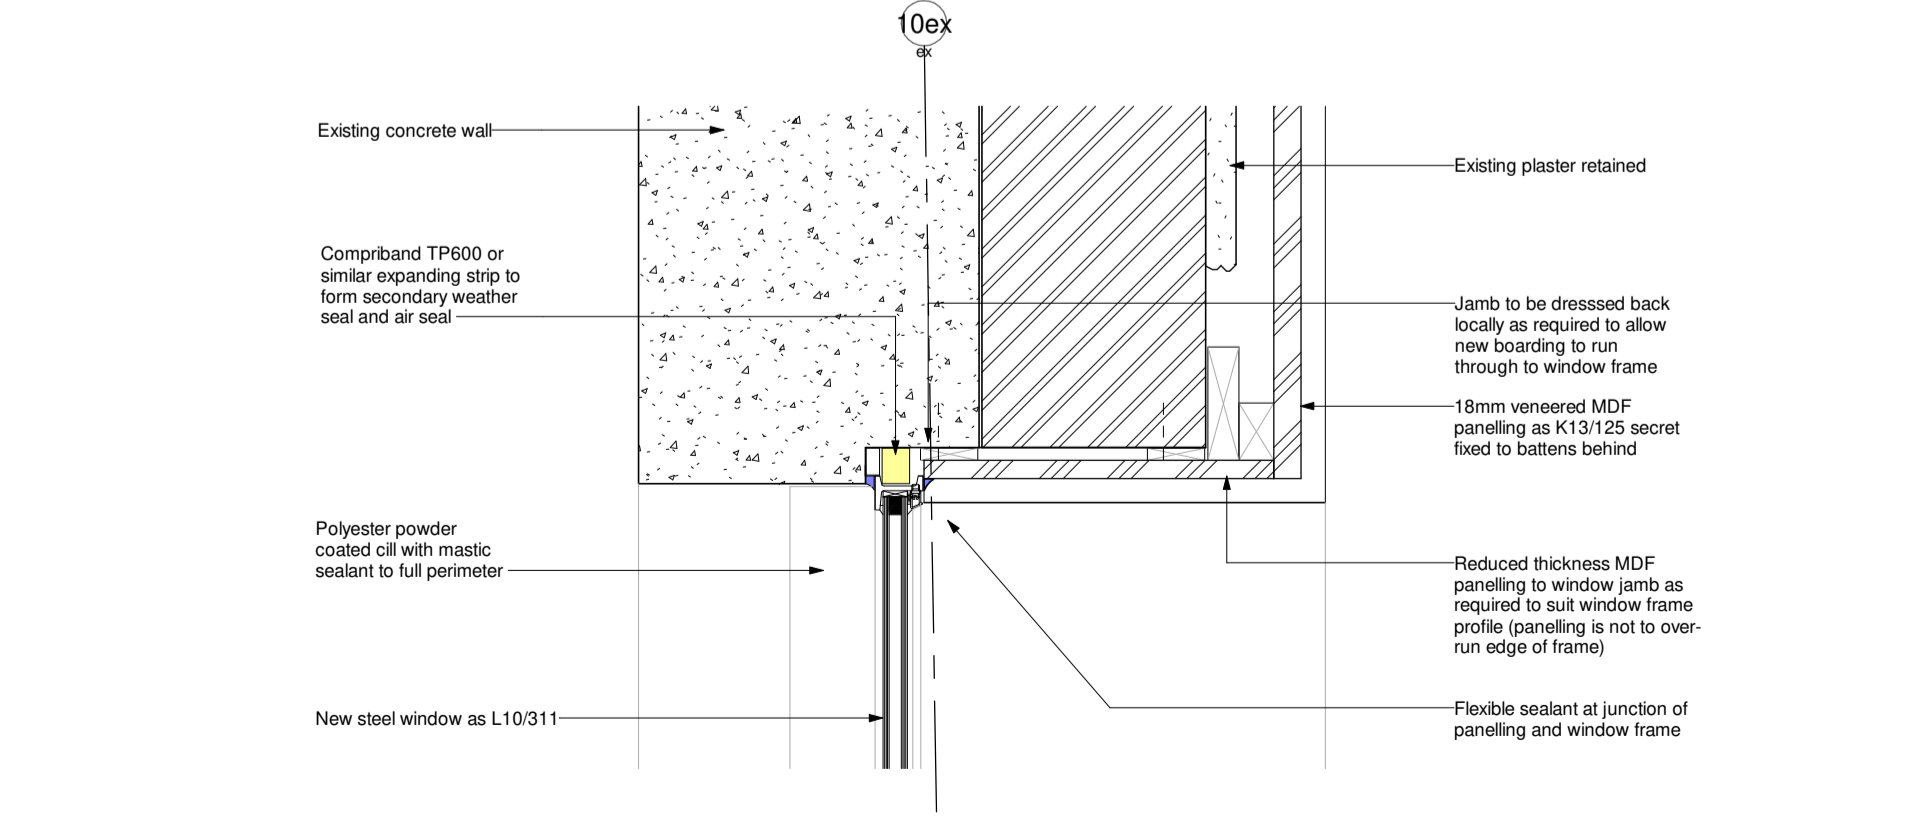

Crittall Window Jamb Detail - Art Deco Facade

1 : 5

NOTE:
WINDOW DETAILING SHOWN IS TO BE CONFIRMED WHEN FULL SCAFFOLD ACCESS IS AVAILABLE EXTERNALLY AND TEMPORARY BLOCKING UP OF WINDOW OPENINGS HAS BEEN REMOVED

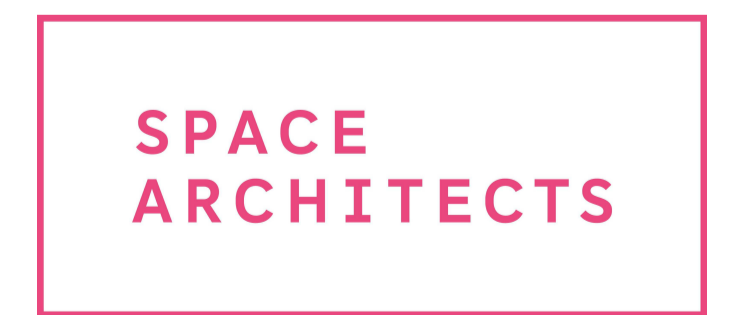

Spaceworks
Benton Park Road
Newcastle upon Tyne
NE7 7LX
T: +44 (0)844 800 6660
www.spacearchitects.co.uk

Project STOCKTON GLOBE				
Drawing Title Crittall Window Details - Art Deco Facade				
Project No. K00186	Drawing No. ZZ-XX-DR-A-31-0010	Suitability S0	Revision C1	Scale at A1 1 : 5
File Reference: K00186-SPACE-ZZ-XX-DR-A-31-0010-S0-C1				