




High St. Stone Cladding Plan

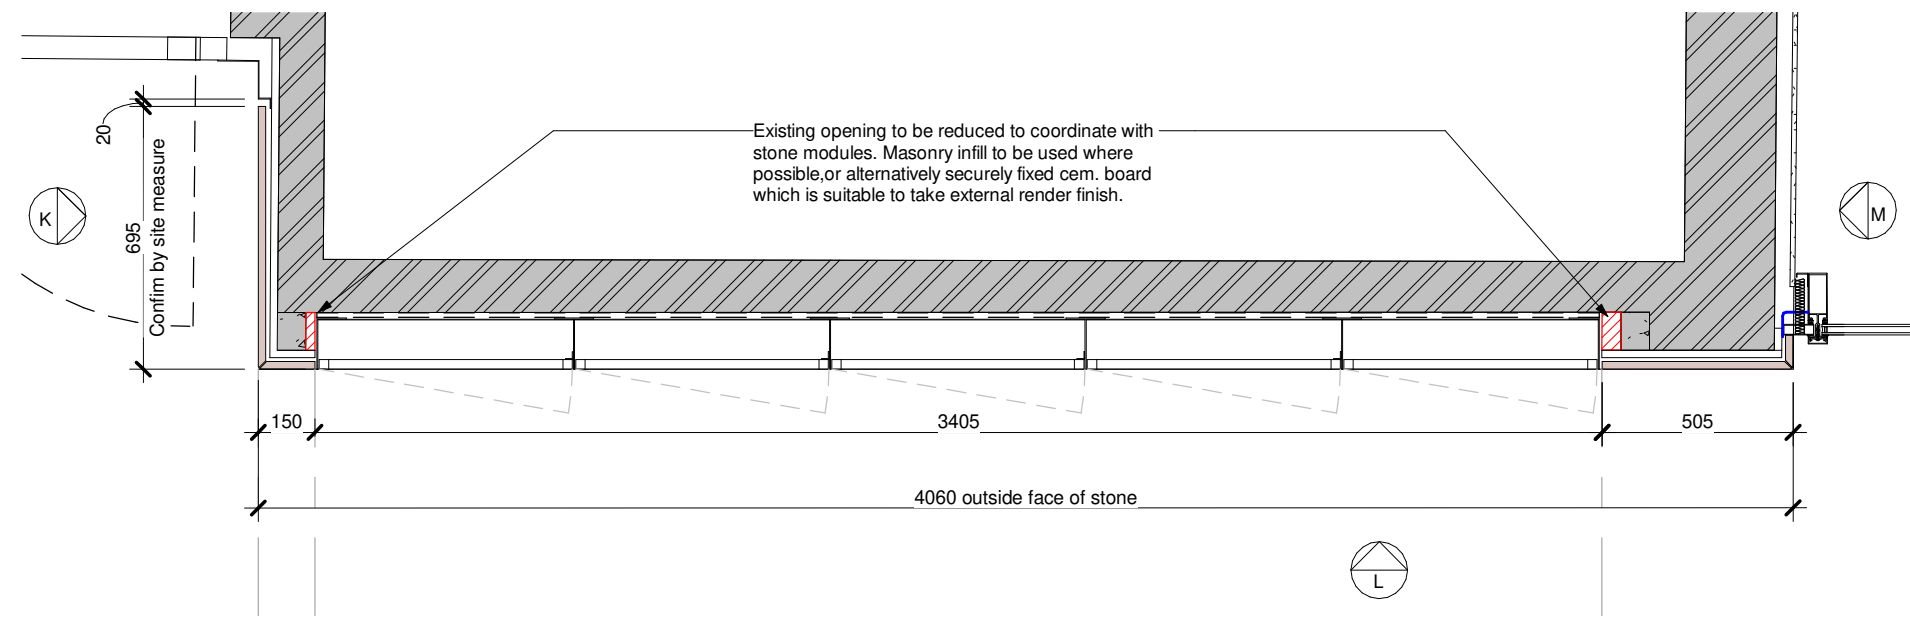


High St. Stone Cladding - Plan at Display Case

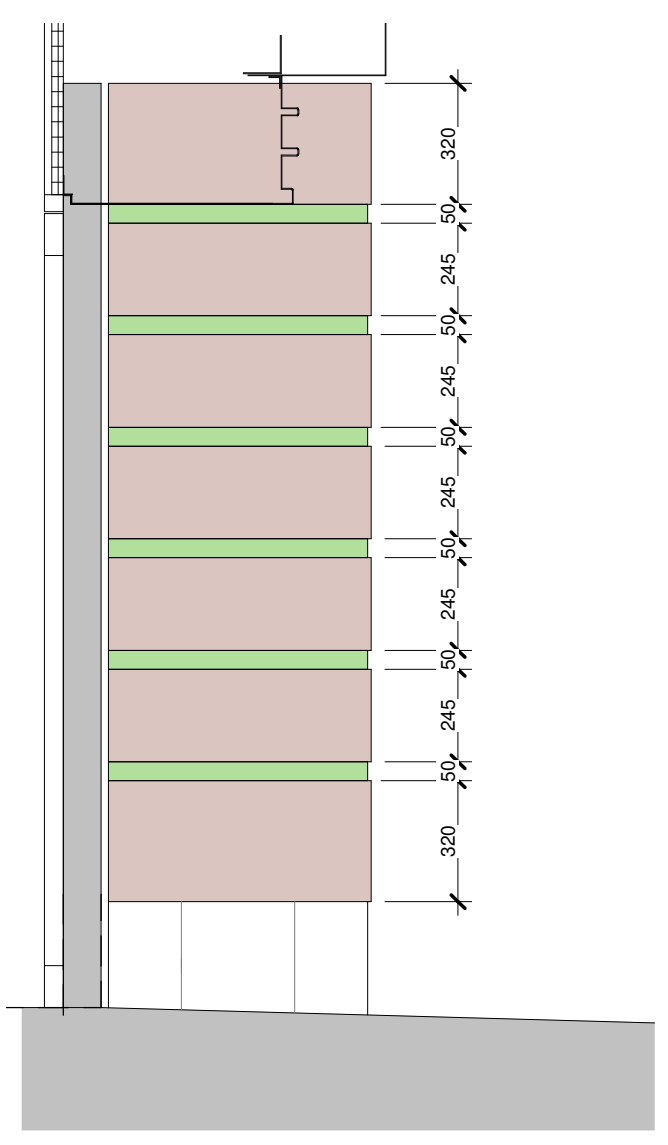

Elev K

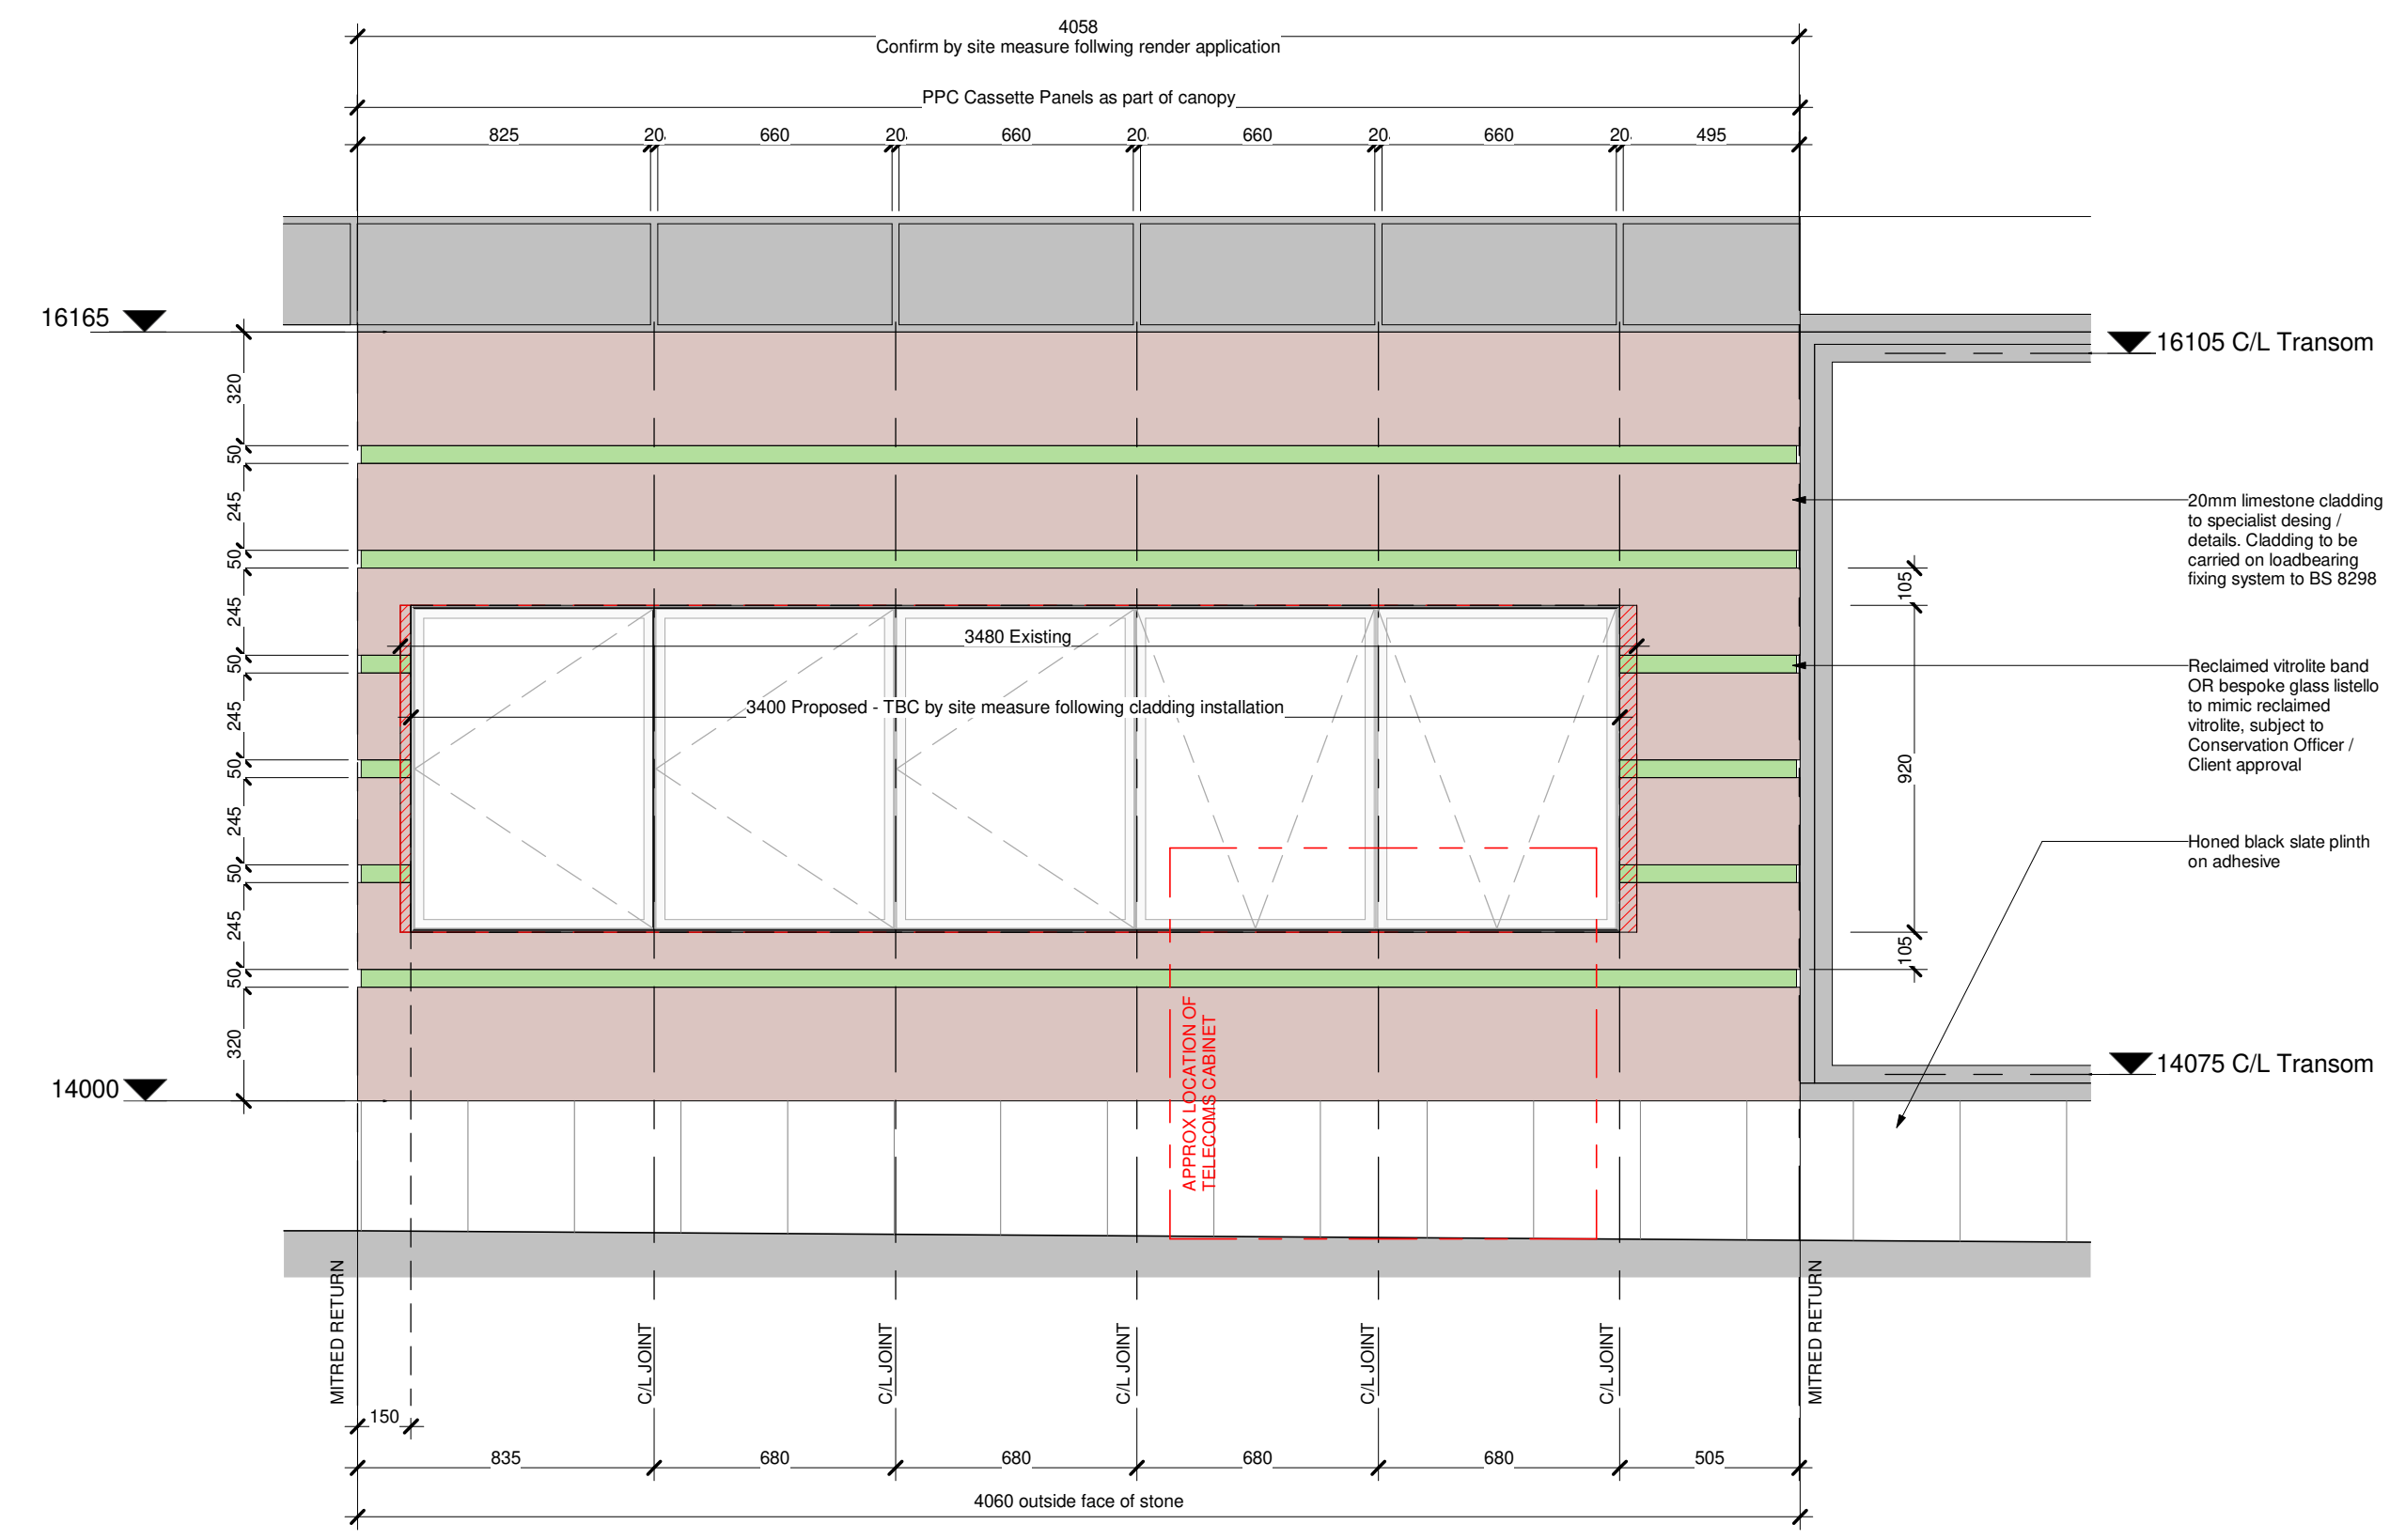


Elev L

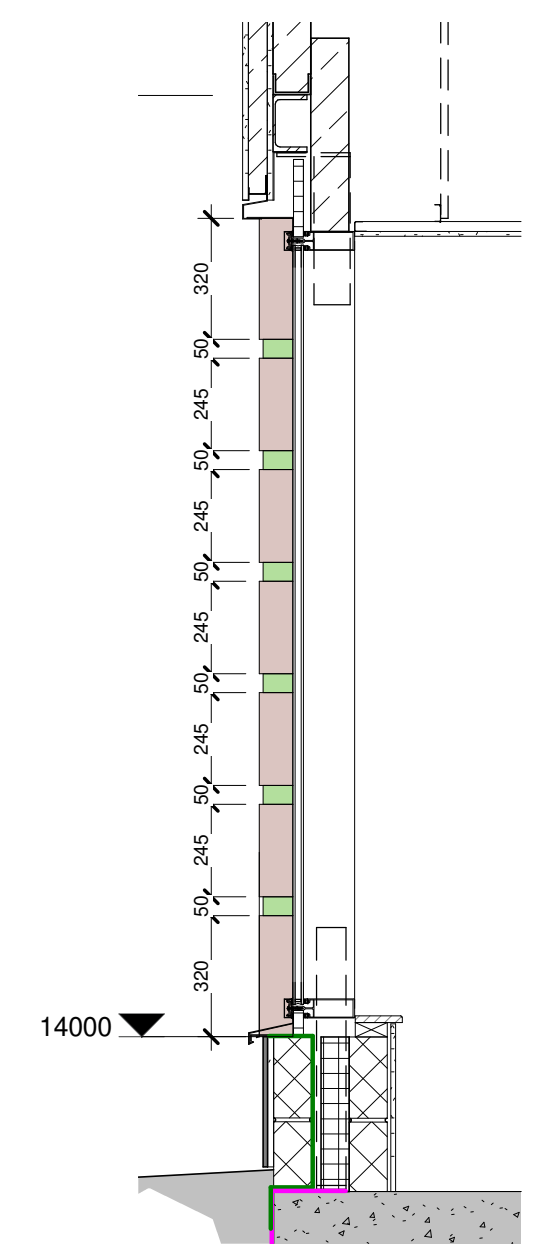

Elev M

NOTE:
All dimensions are to be site checked prior to the manufacture of any stonework or fabrication of components

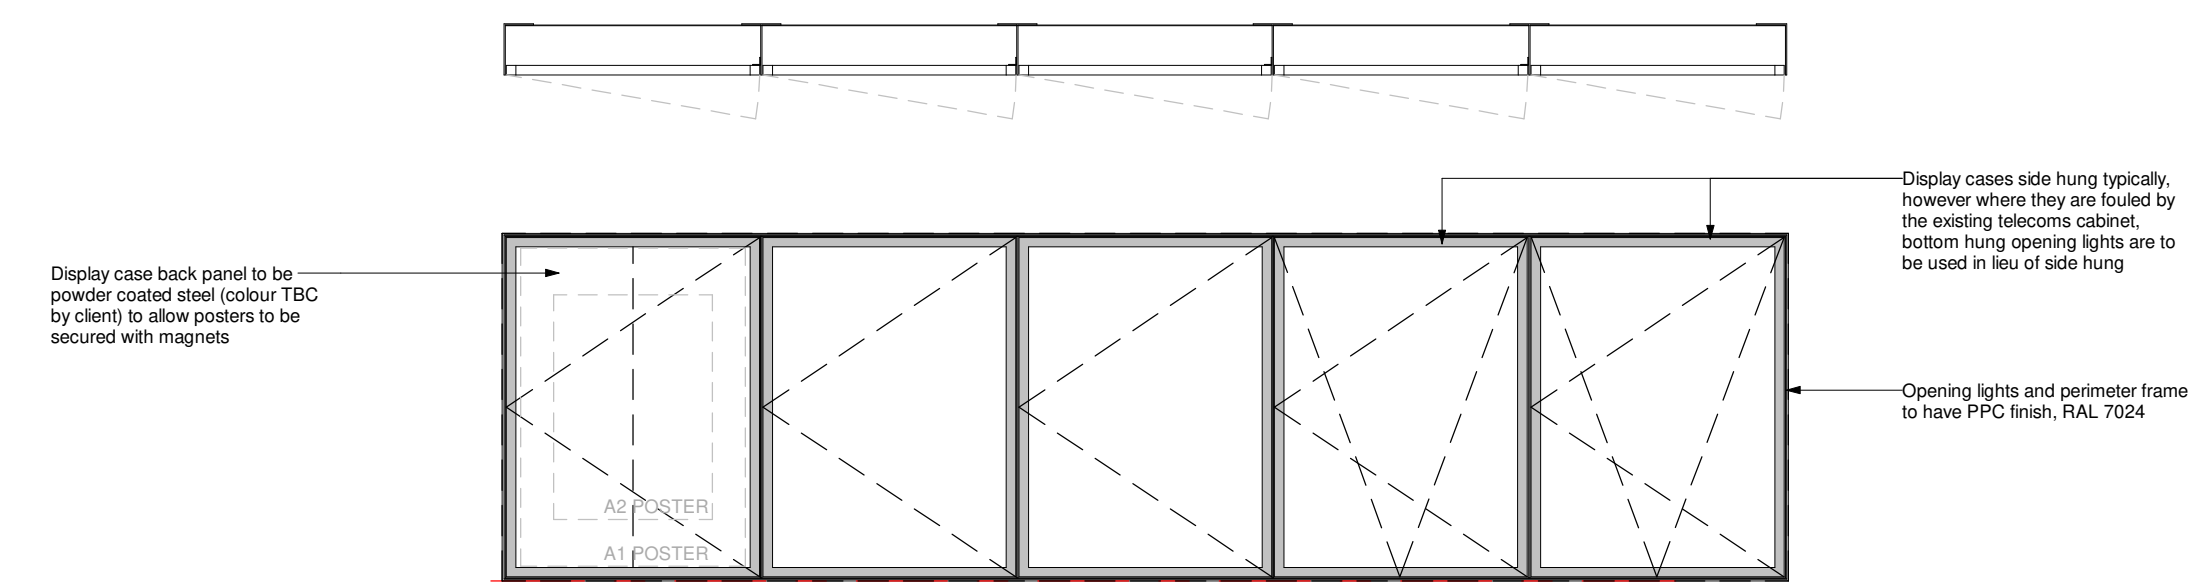

Display Case Component Plan & Elevation

1 : 20



Spaceworks
Bentley Park Road
Newcastle upon Tyne
NE7 7LX
T: +44 (0)1944 800 6660
www.spacearchitects.co.uk

Project STOCKTON GLOBE				
Drawing Title High Street Stone Cladding - Right Elevation				
Project No. K00186	Drawing No. ZZ-00-DR-A-21-4004	Suitability	Revision P1	Scale at A1 1 : 20
File Reference: K00186-SPACE-ZZ-00-DR-A-21-4004-P1				