



Revision	Description	Author	Checker	Date
P1	First Issue	SPE	DC	25.10.2018
P2	Design development issue	GB	DC	09.11.2018
C1	Issued for Construction	GB	DC	19.12.2019

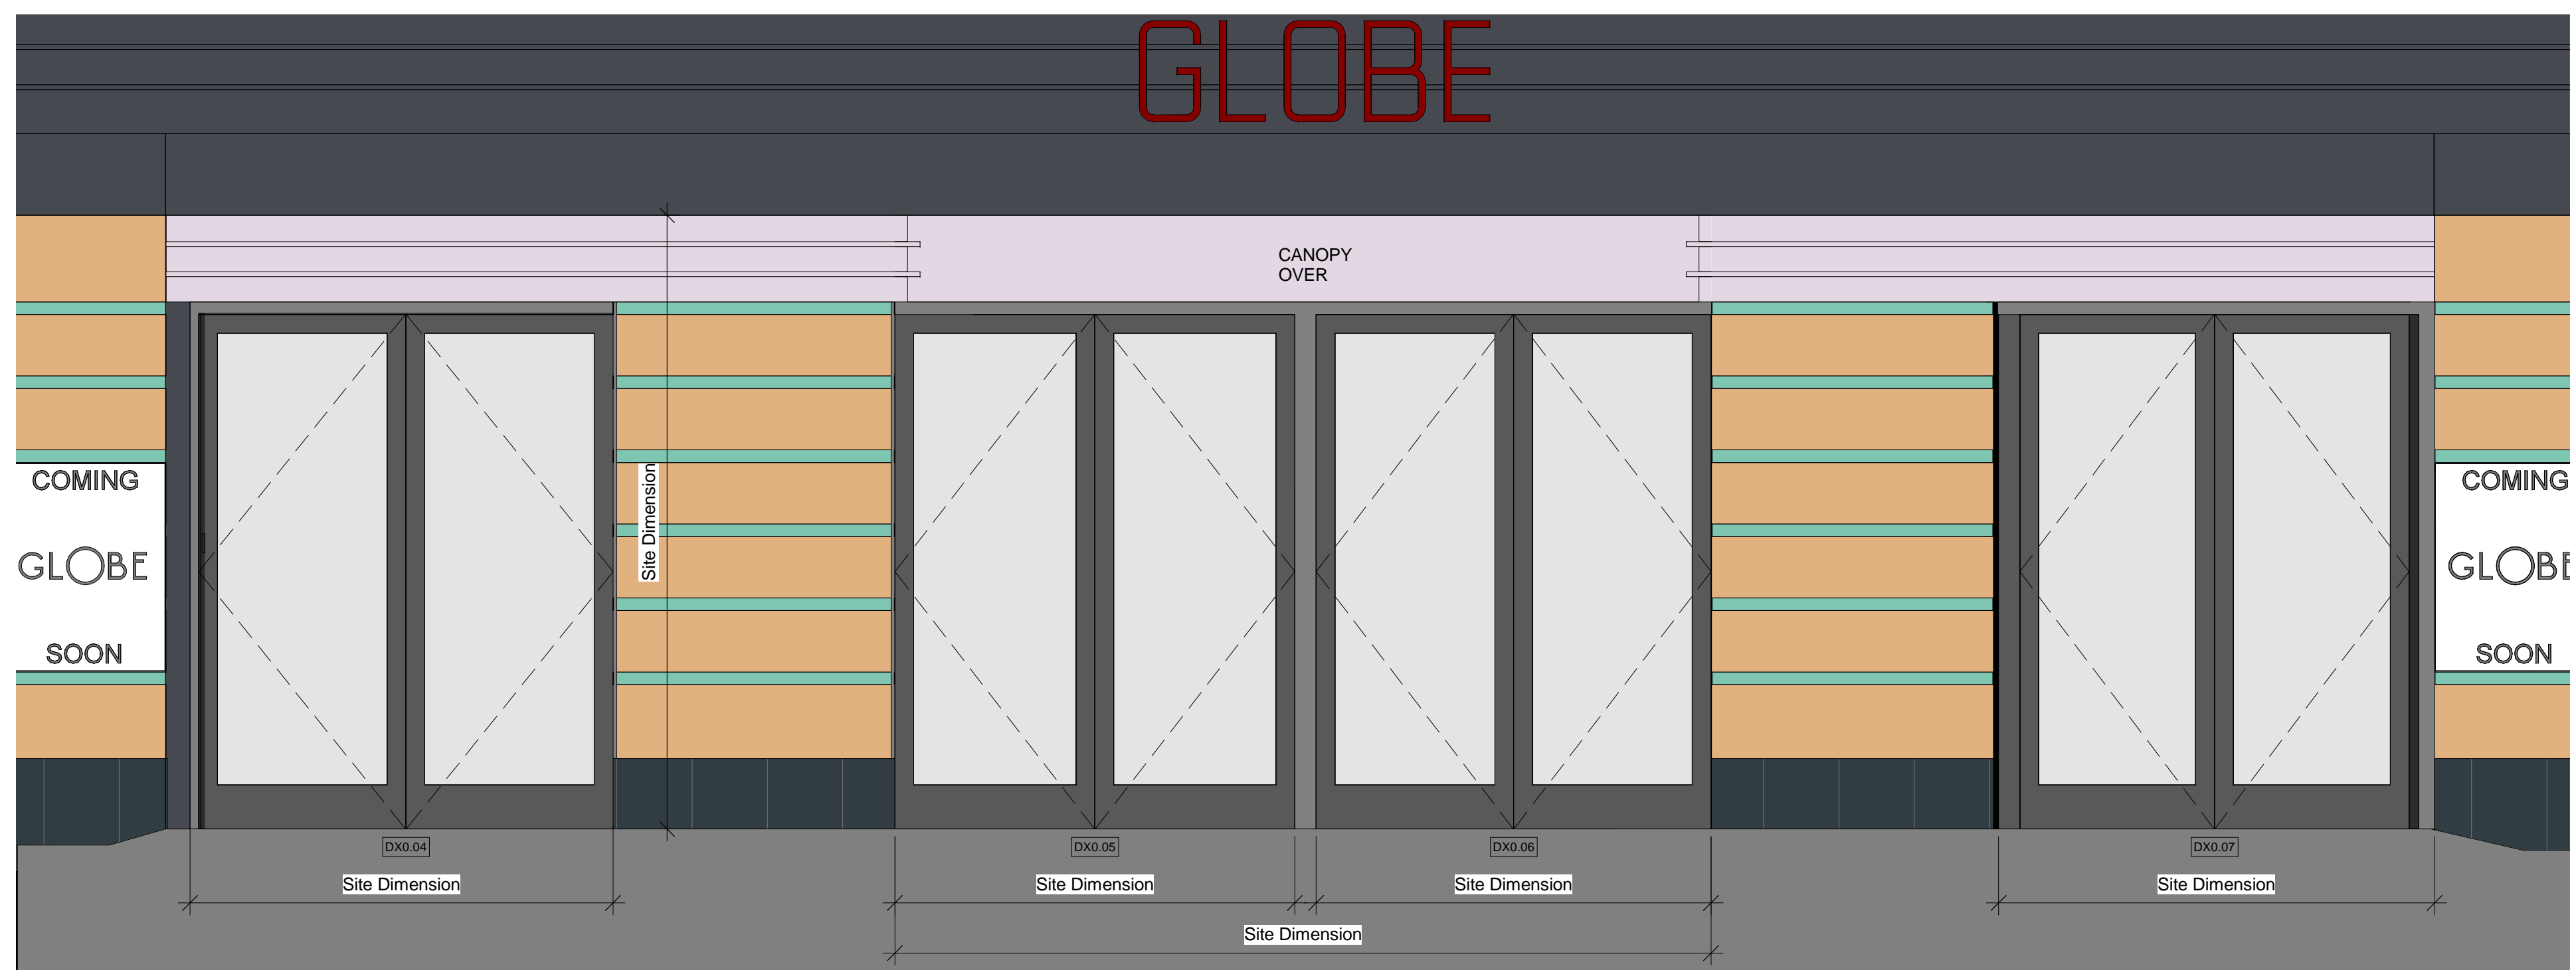

Globe Main Entrance External Elevation

1 : 20

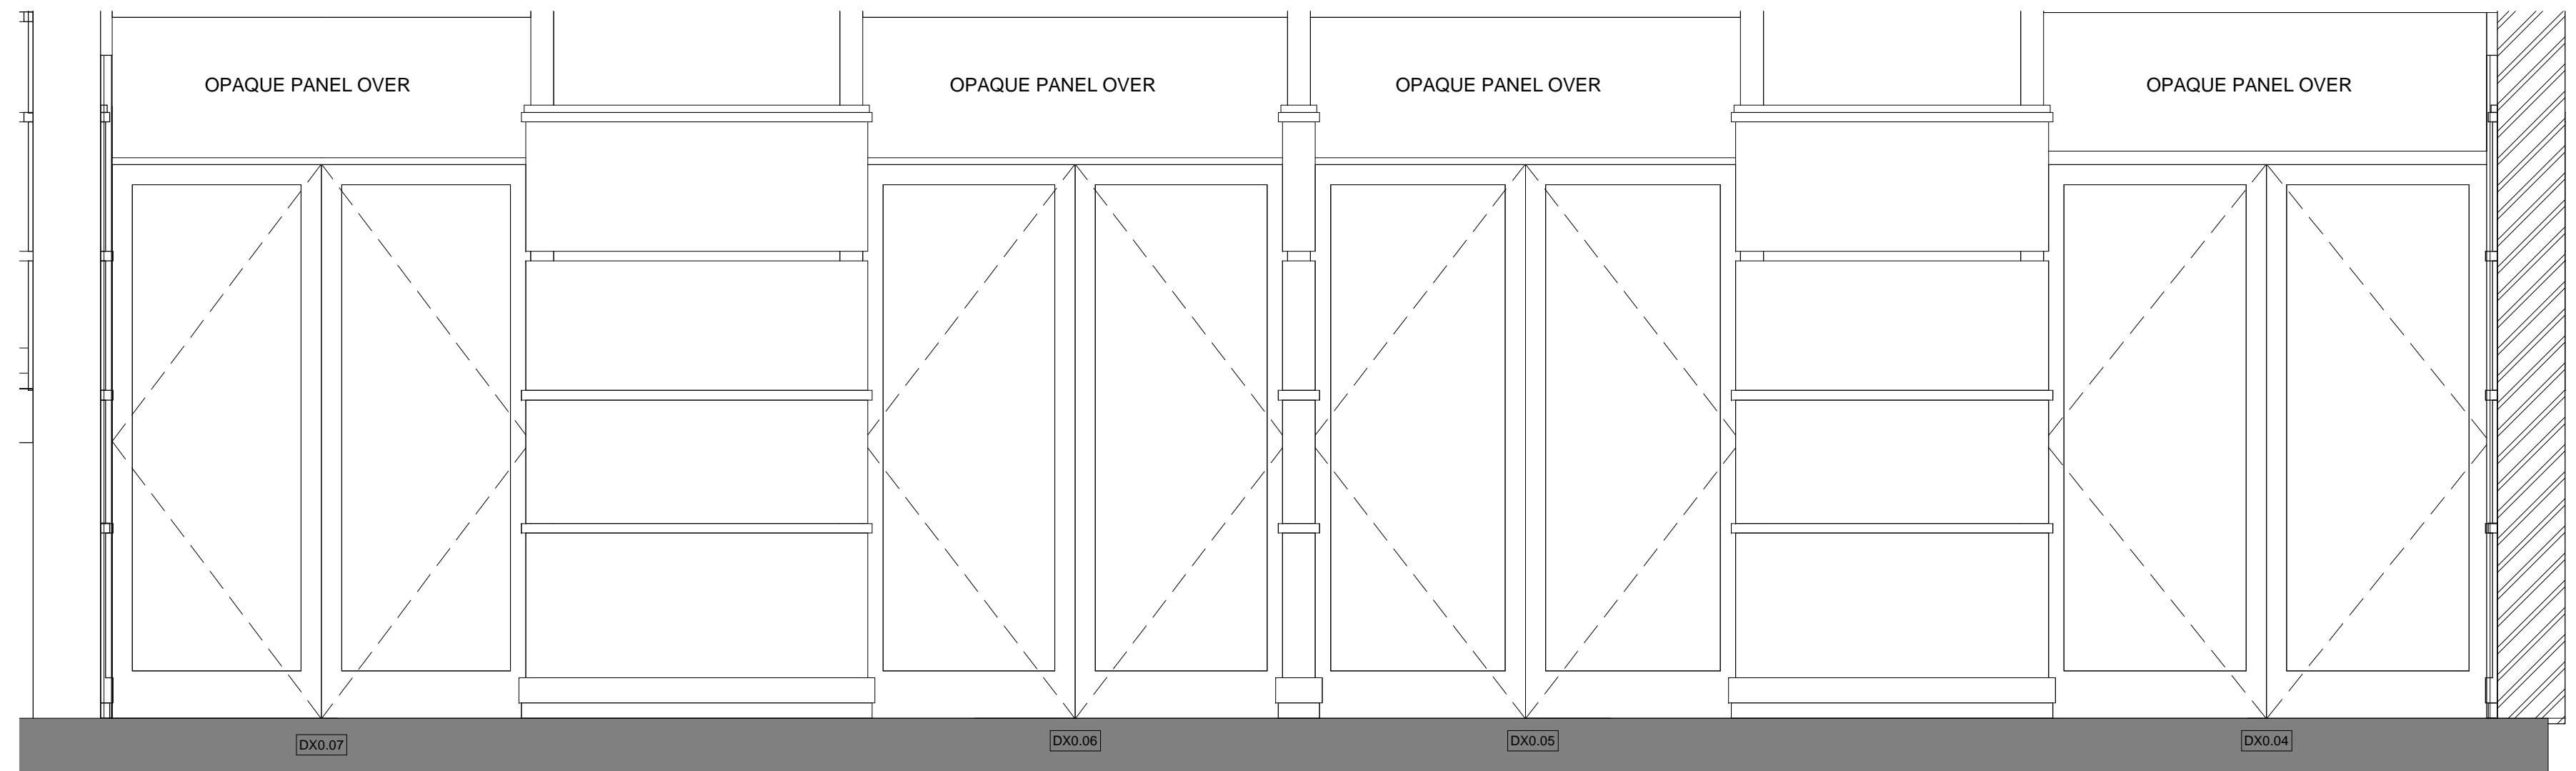

Globe Main Entrance Internal Elevation


1 : 20



Globe Main Entrance 3D

NOTE

- Doors as H11 and to be installed strictly in accordance to manufacturers details by specialist sub-contractor.
- Ensure site dimensions and levels are taken and checked prior to fabrication.
- Check that existing wall is suitable to receive new door system.
- All RAL 7024

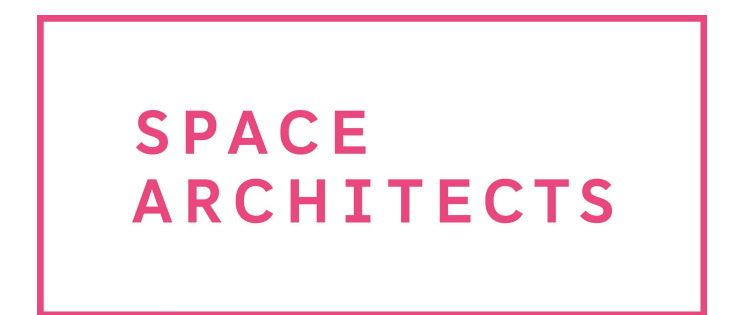

Spaceworks
Benton Park Road
Newcastle upon Tyne
NE7 7LX
T: +44 (0)844 800 6660
www.spacearchitects.co.uk

Project STOCKTON GLOBE				
Drawing Title Main Entrance Door Elevations and 3D				
Project No. K00186	Drawing No. ZZ-XX-DR-A-31-0002	Suitability A5	Revision C1	Scale at A1 1 : 20
File Reference: K00186-SPACE-ZZ-XX-DR-A-31-0002-A5-C1				

This drawing is Copyright - Check all dimensions on site - Inform originator of any discrepancies - Work to figured dimensions only - Do not scale