


# 90007424 BLOCK PLAN

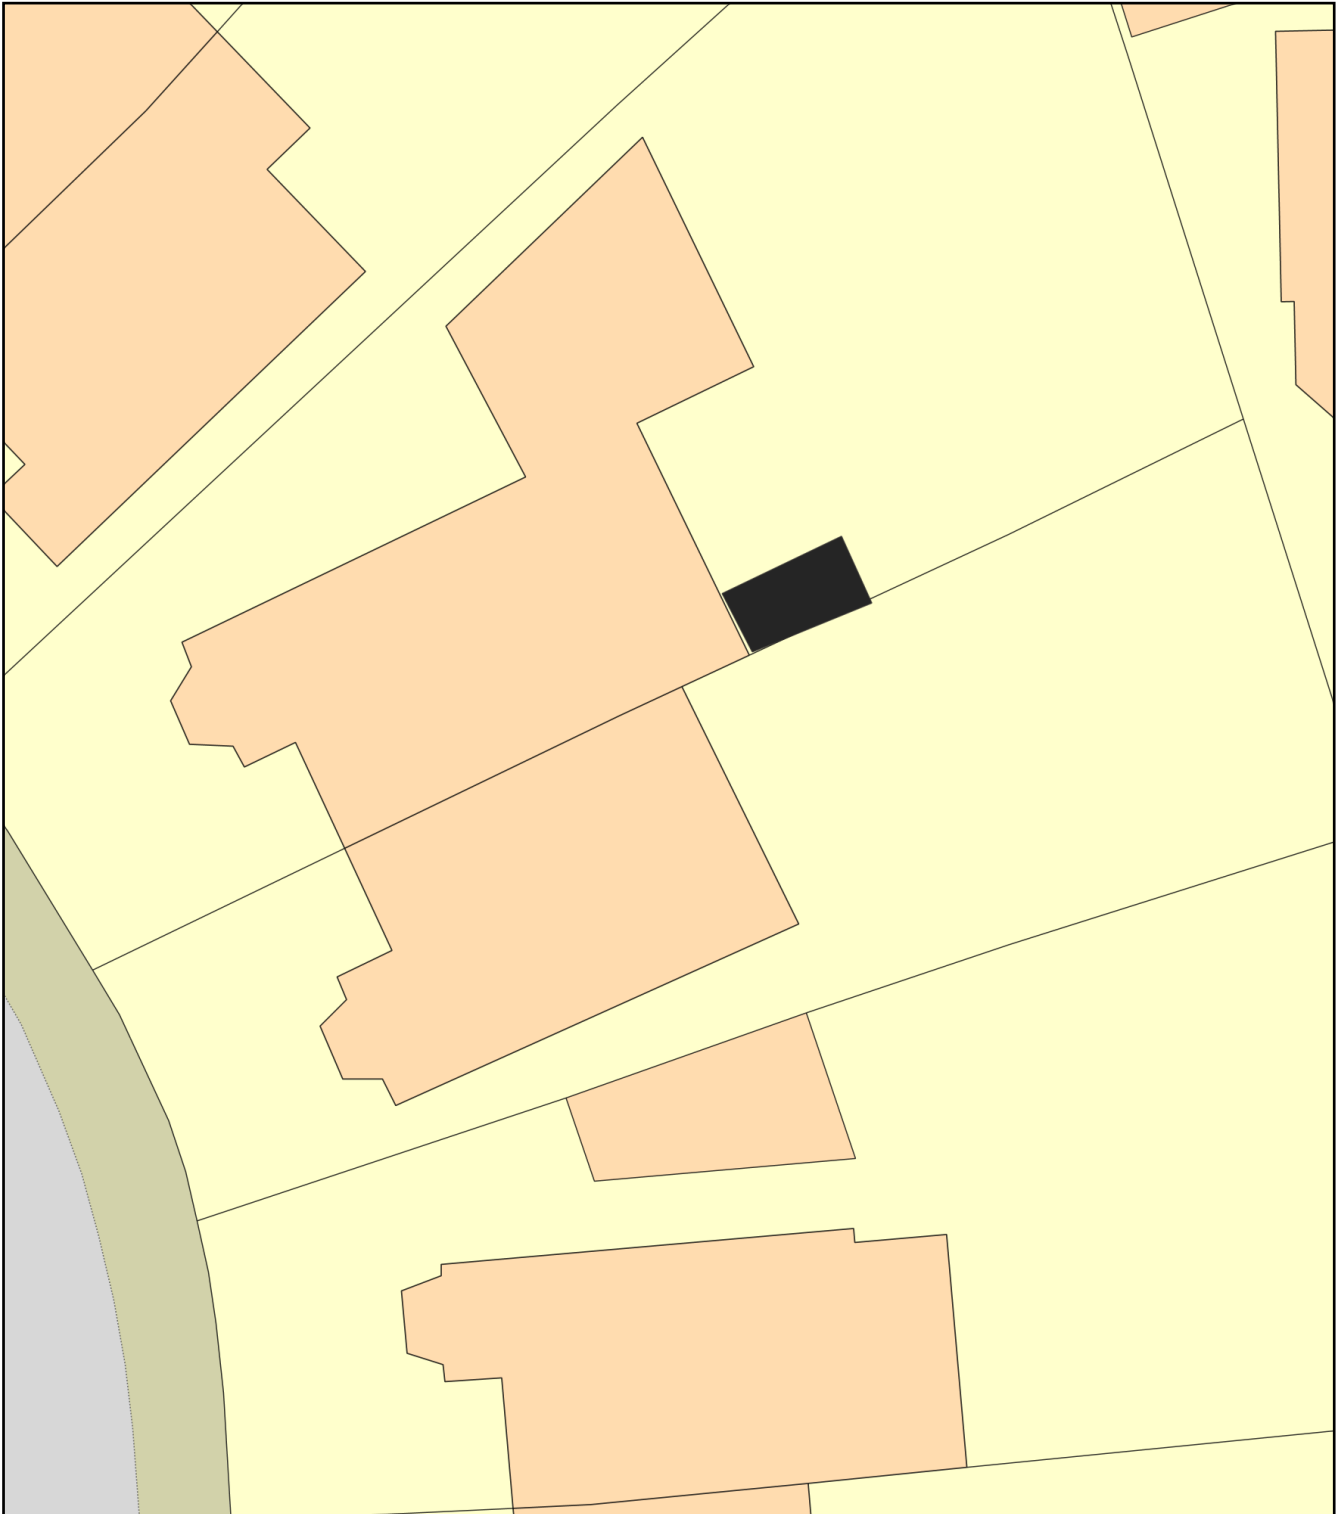

Plan Produced for: MR R JAMES

Date Produced: 09 Apr 2021

Plan Reference Number: TQRQM21099120753406

Scale: 1:200 @ A4