





EXISTING:  
STREET SCENE

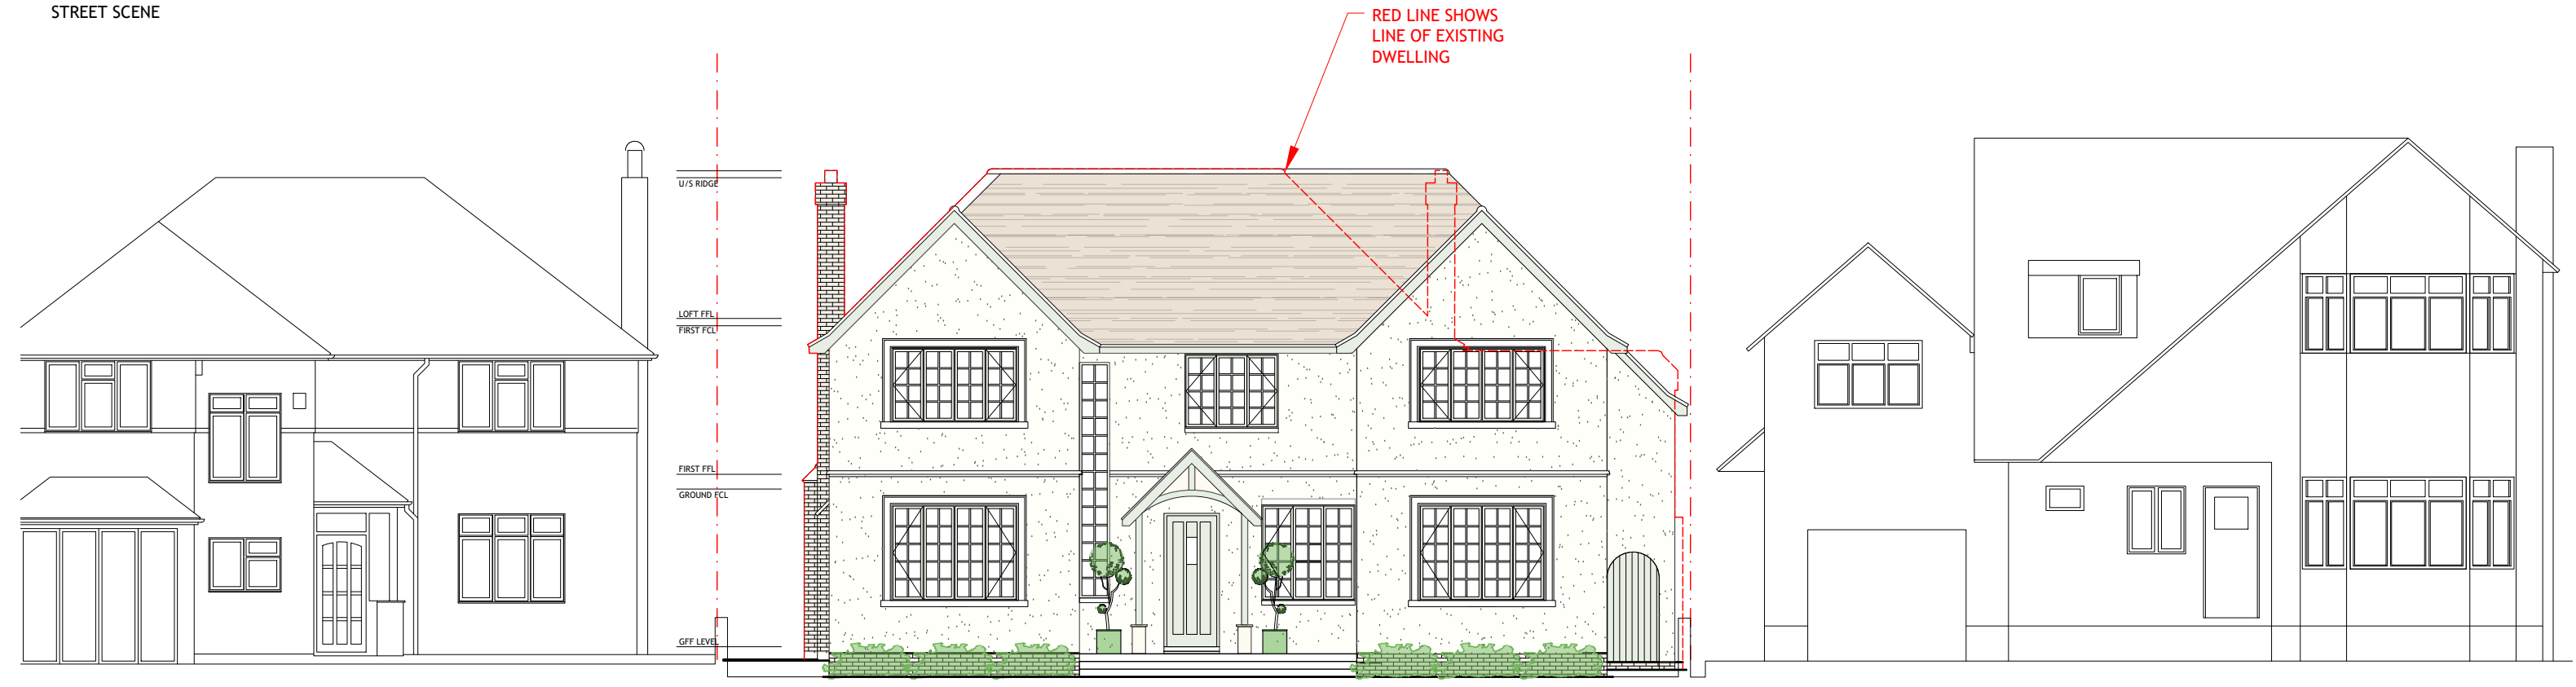

PROPOSED:  
STREET SCENE

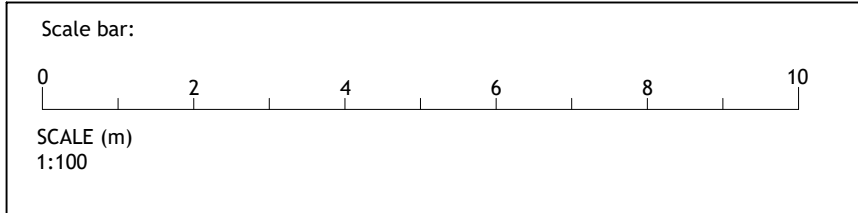

Issue:  
REV -  
REV B  
REV C

ISSUE FOR PLANNING  
DUTCH GABLE TO EXISTING SIDE EXTENSION OMITTED  
PITCHED ROOF INCORPORATED TO REDUCE MASSING  
GARAGE DOOR COMMITTED, REPLACED WITH WINDOW

DECEMBER 2019  
JANUARY 2020  
MARCH 2021

Project:  
77 BLACKETT'S WOOD DRIVE,  
CHORLEYWOOD, RICKMANSWORTH WD3 5PS

Drawing:  
**EXISTING + PROPOSED:**  
STREET SCENE ELEVATIONS

Date:  
MARCH 2019

Client:  
MR & MRS JACOBY

Scale:  
1:100 @ A3

Job No:  
19-0440-JAC

Drawing No:  
P-102

Rev:  
C

