




All works to be carried out as per Structural Engineers details and drawings

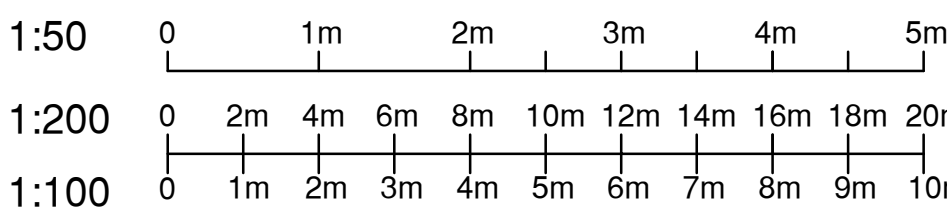

Drawing title	PROPOSED TWO STOREY REAR EXTENSION PLUS ADDITION OF BAY WINDOW				Revo
Project	251A NOAK HILL ROAD BILLERICAY ESSEX CM12 9UN				
Client	MR & MRS REEVES	Scale As shown	Drawing Number REVO/4402	Revision	
Revo Design Limited, 118 Western Road Billericay Essex CM12 9JH Tel: 01277 650669 E mail trevor@revold.co.uk					

Revo

See Structural Engineers details
for all steelwork information and
padstones