


Legend


 Site boundary

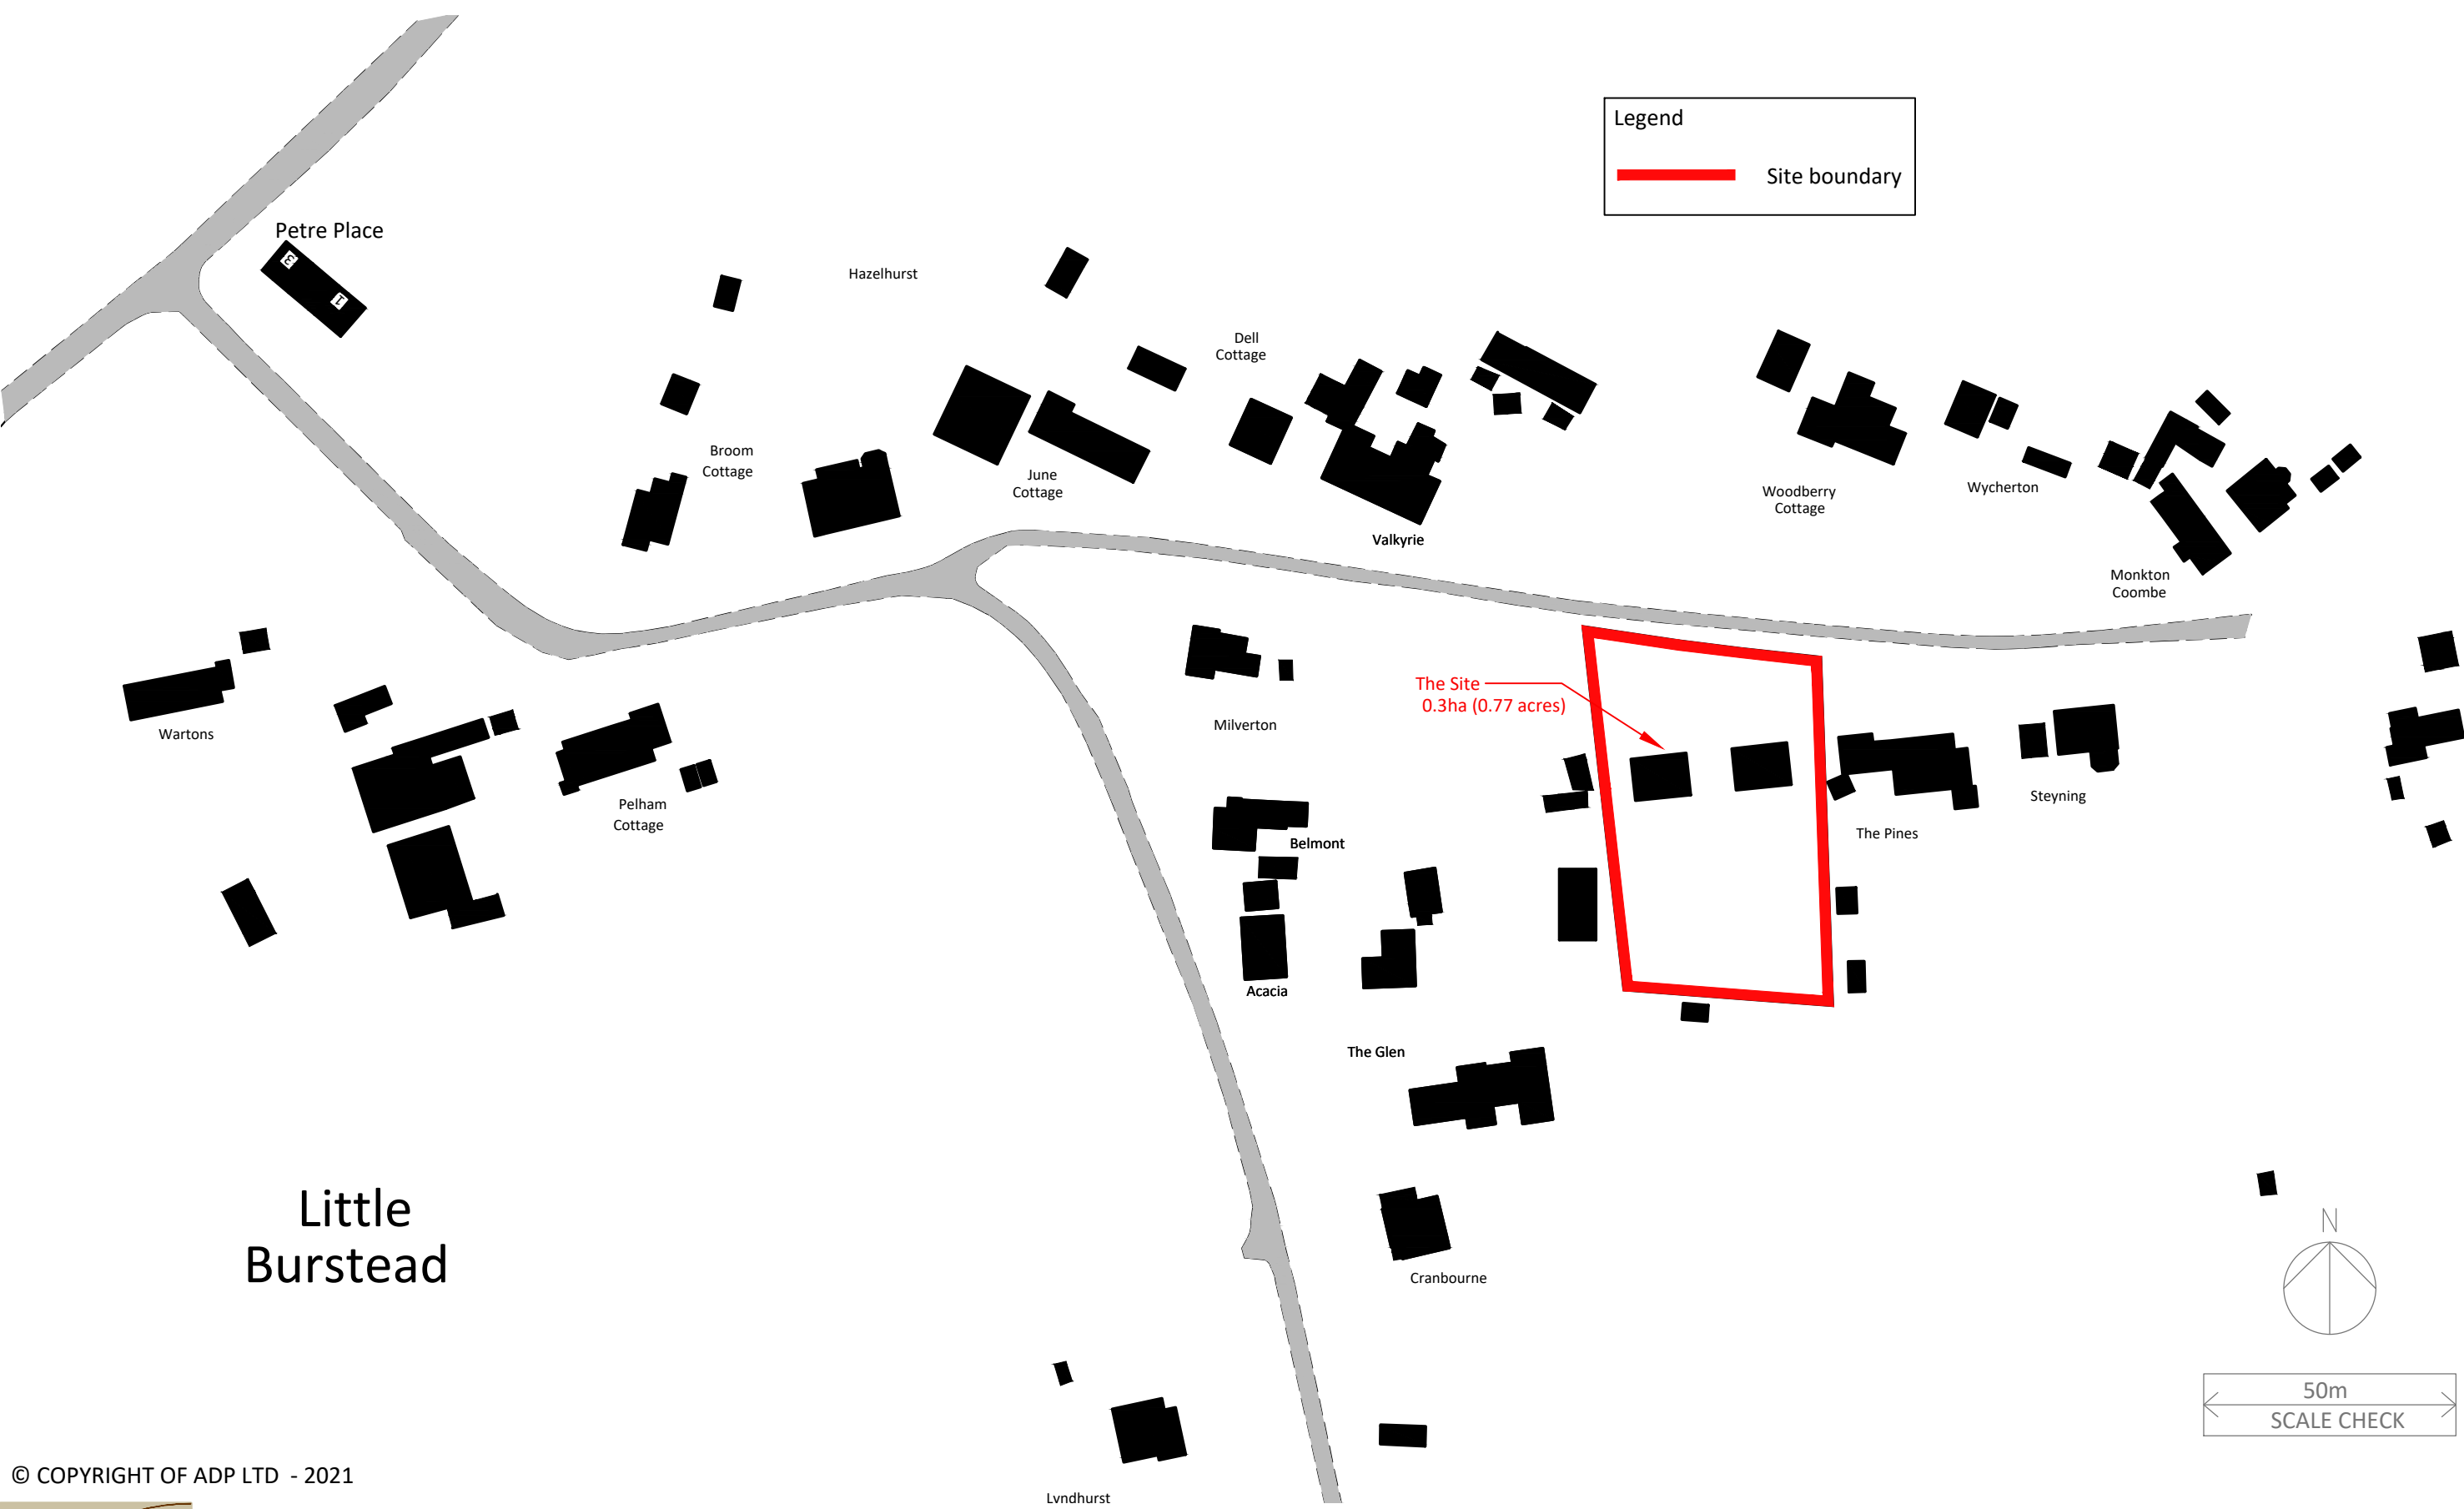

Little
Burstead

50m
SCALE CHECK

© COPYRIGHT OF ADP LTD - 2021

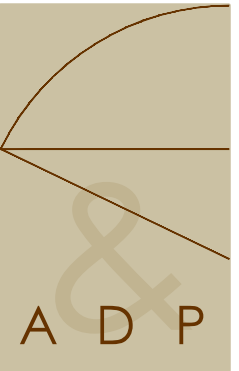

A D P
ARCHITECTURE DESIGN PLANNING

T - 01206 242070
E - mail@adpltd.co.uk
W - www.adpltd.co.uk

HOPHOUSE - COLCHESTER ROAD - WEST BERGHOLT - COLCHESTER - ESSEX - C06 3TJ

CLIENT		
PROJECT	Permission in Principle for 2no. Dwellings at Broomhills Chase, Little Burstead, CM12 9TG	
DRAWING TITLE	Proposed Ground figure Plan	
ISSUE PURPOSE	Planning Submission	
DRAWING NO.	1242 . L . 003	SHEET A3
DATE	12/04/21	SCALE 1:1250

ML
Drawn by: