




Scales 1:50 1:100

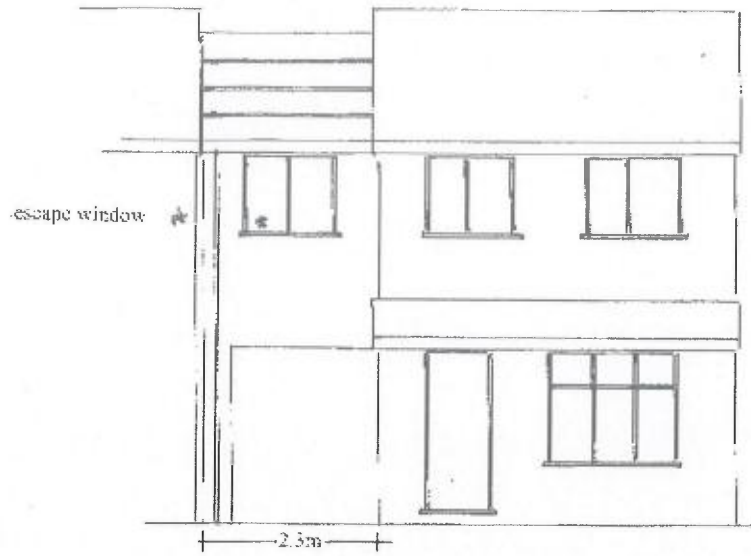


Prop Front Elev

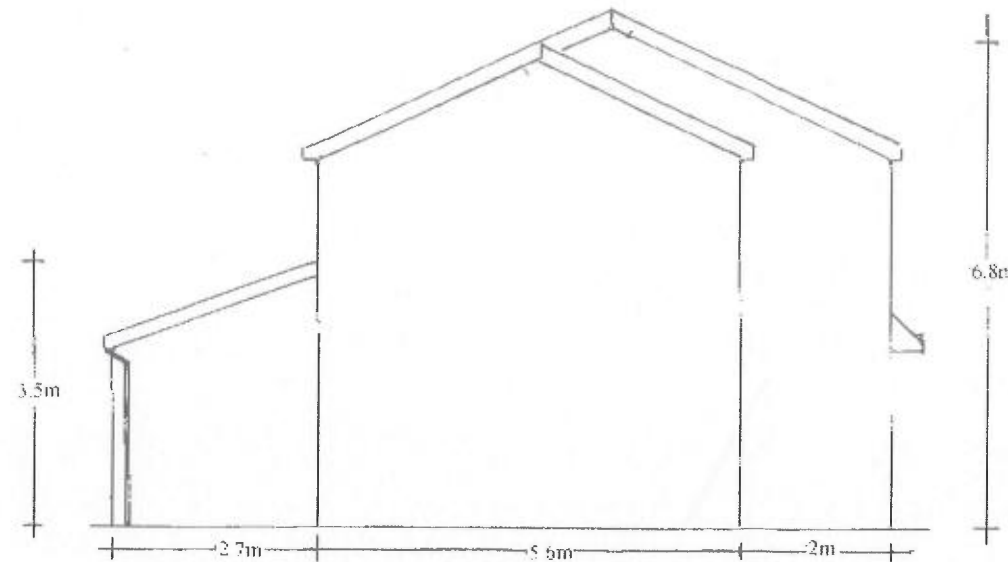


Prop Left Elev

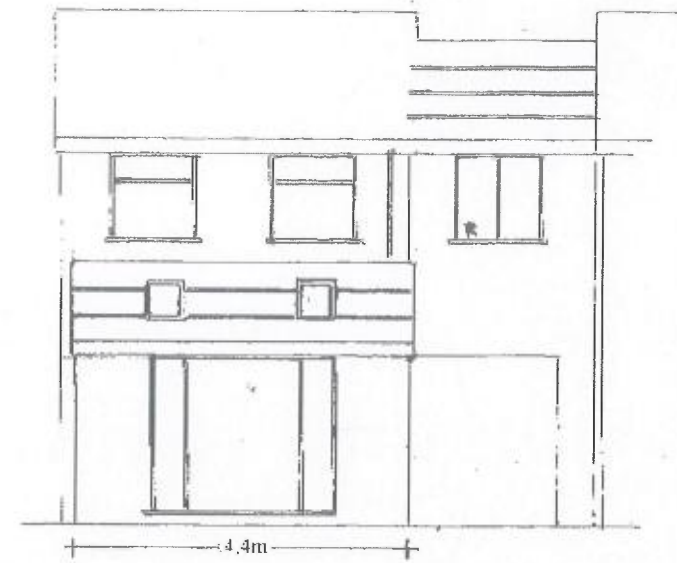

Prop Rear Elev

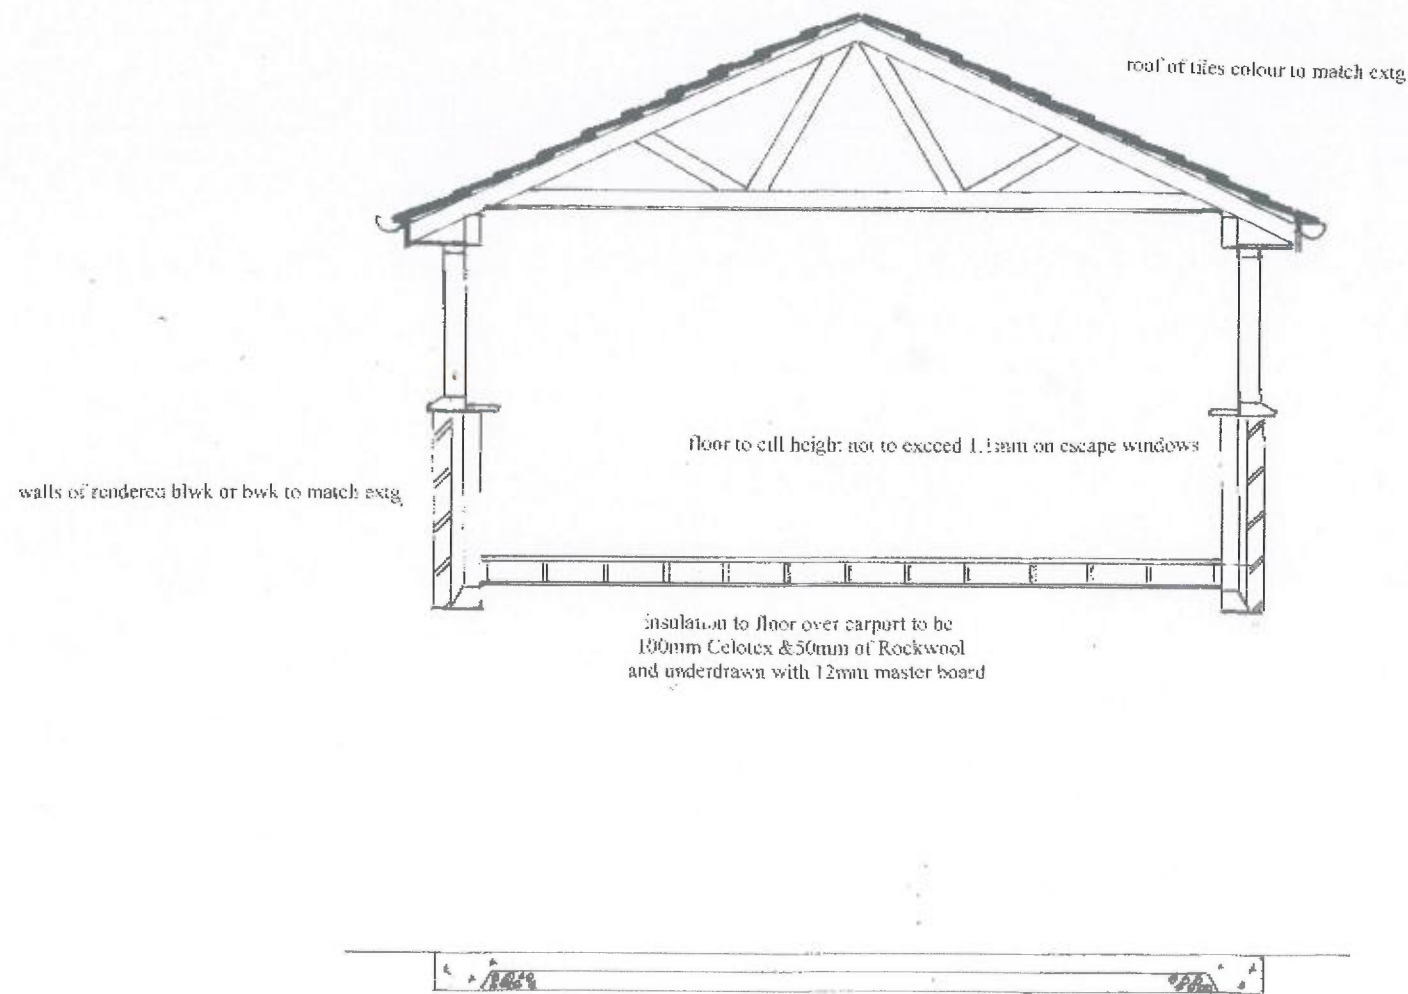

Section A-A

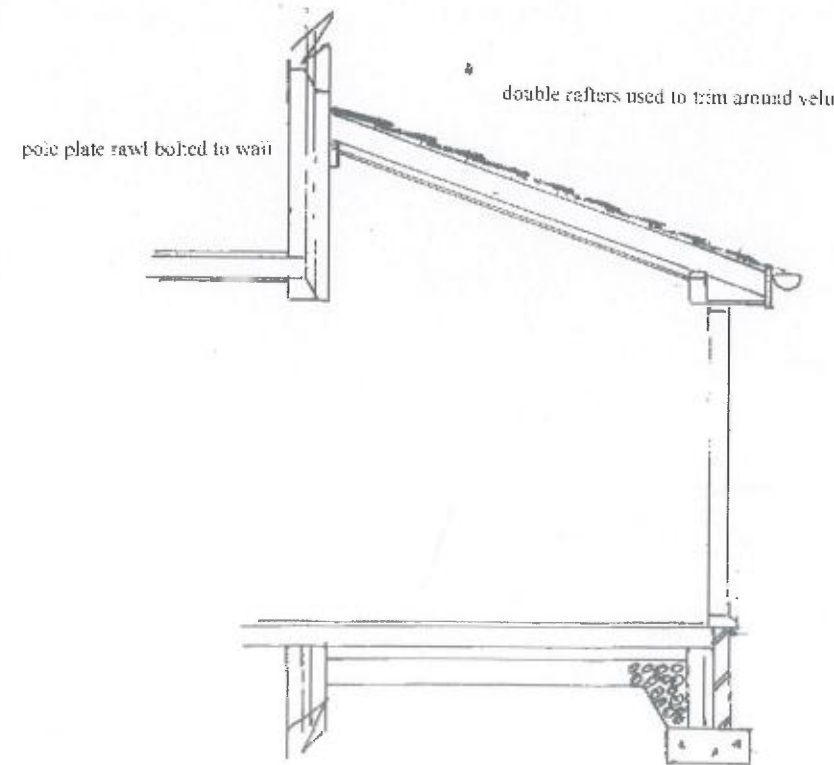

Section B-B

CHORLEY COUNCIL
 DEVELOPMENT CONTROL
 REC'D - 4 MAR 2021
 FILE
 ACK'D
 ATTN OF
 COPIES TO

Proposed Side & Rear Extensions at
61 Hurst Brook Coppull