


SECTION AA 1:50

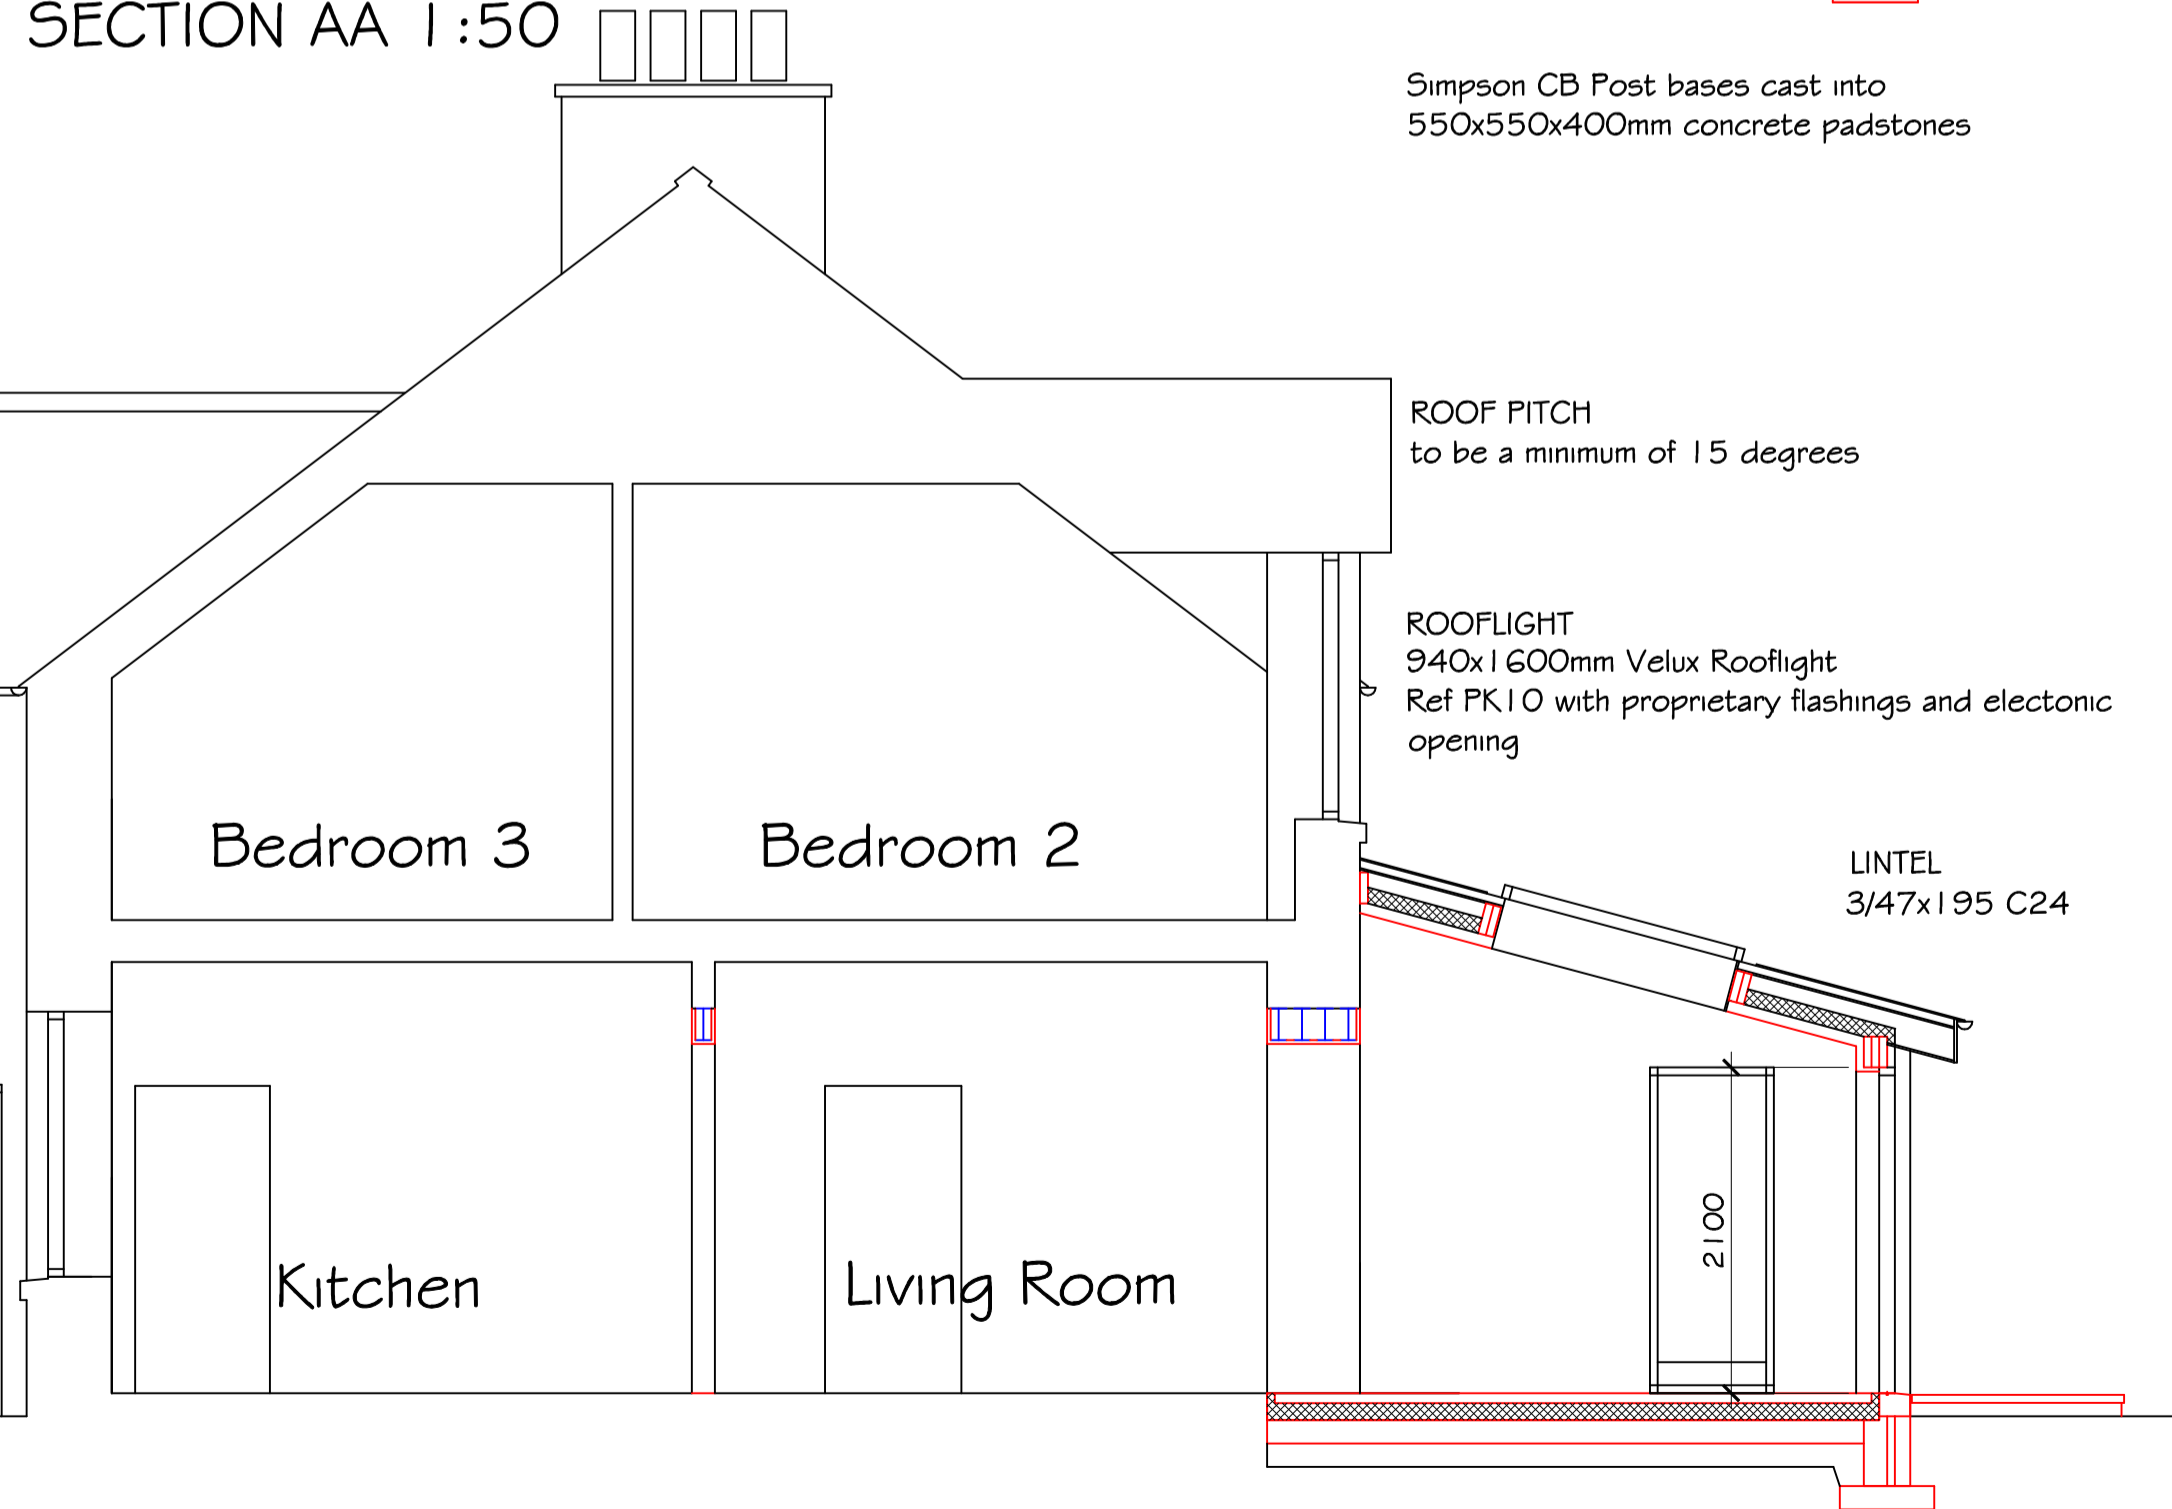

SECTION BB 1:50