

ROOFLIGHT
780x1600mm Velux Rooflight

ROOFLIGHTS
940x1600mm Velux Rooflights

Redland Dark Grey Cambrian
Slates

code 5 lead flashing




timber painted french doors
and sidescreens

FRONT ELEVATION 1:100

wetdash render finish to extension

plastic rainwater goods

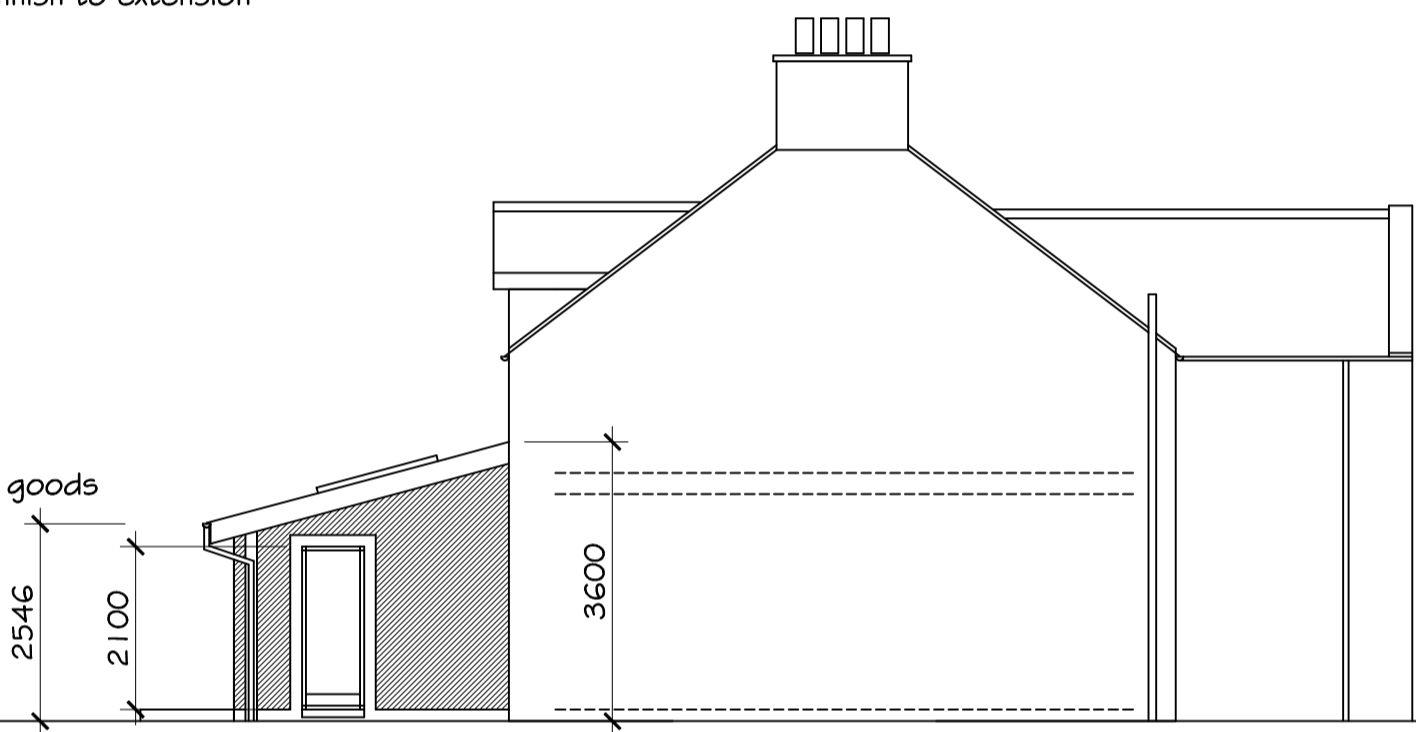

SIDE ELEVATION 1:100

glazed deadlights with smooth cement render bands around opening



SIDE ELEVATION 1:100