


**FRONT  
ELEVATIONS 1:100**

**SIDE**

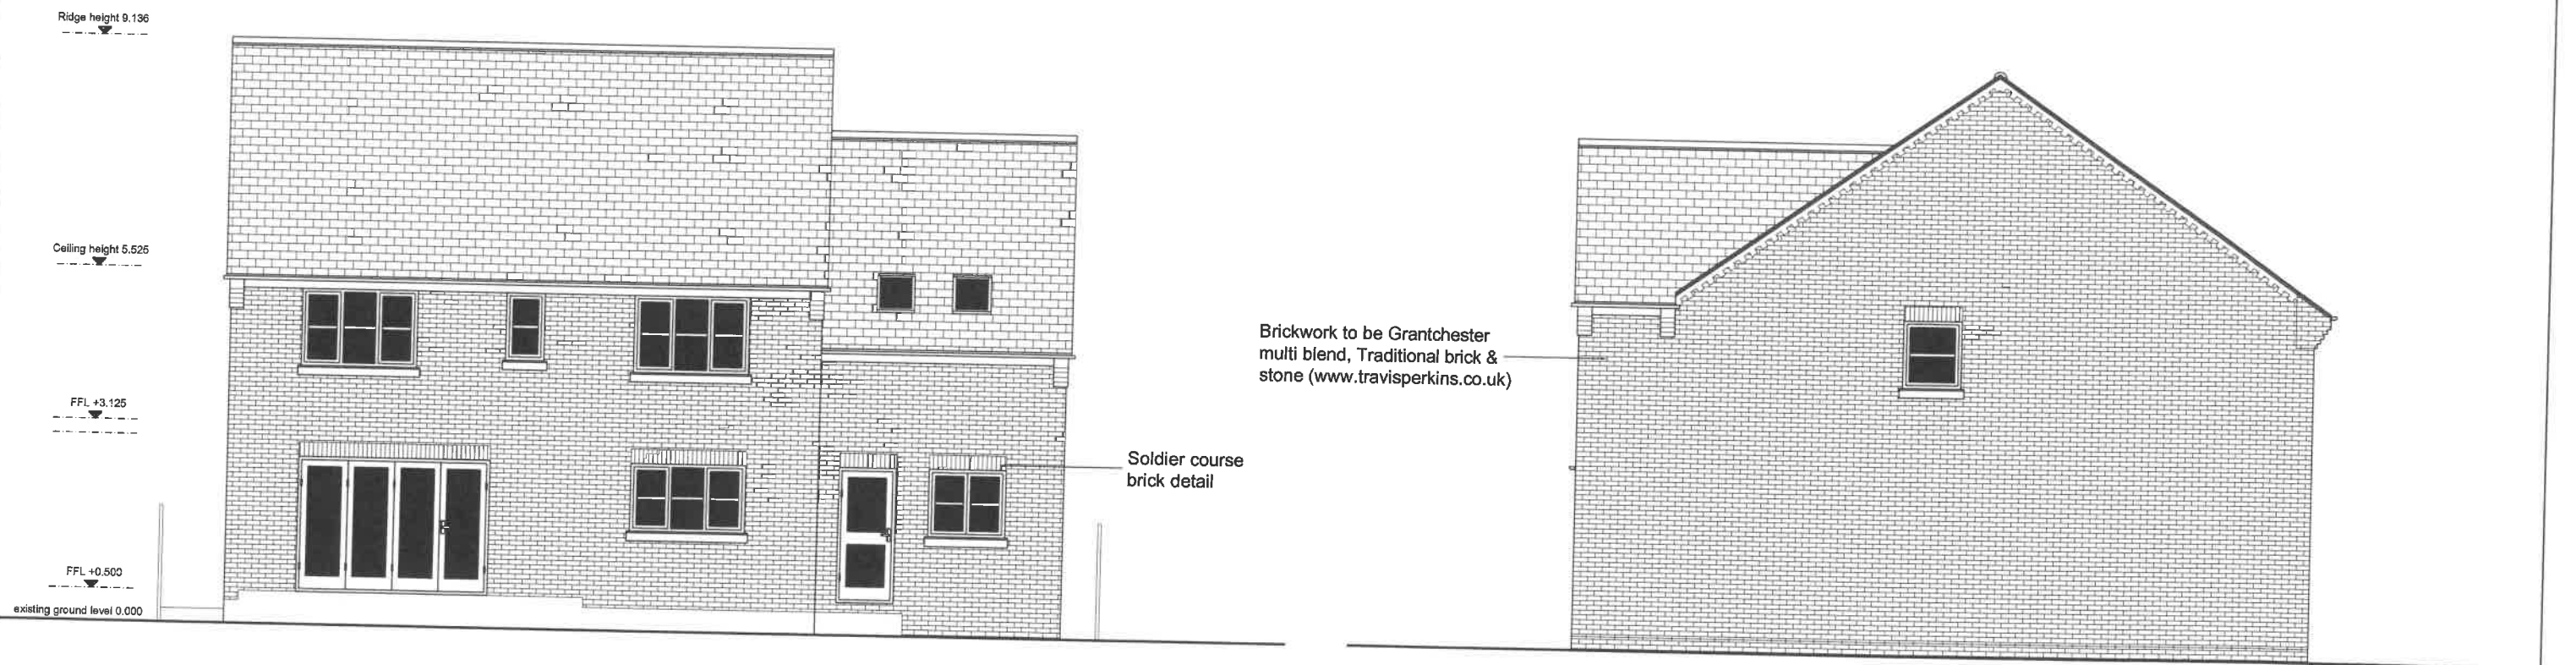

**REAR**

**SIDE**

Contract :  
 PROPOSED NEW DWELLING, ADJ  
 TO 30, BLACKHORSE DROVE,  
 LITTLEPORT, ELY, CAMBS.

Title :  
 ELEVATIONS  
 AS PROPOSED

These drawings are the  
 COPYRIGHT of Greg  
 Saberton Design.  
 Unauthorised  
 copying is not permitted.

Revisions :  
 -

Scale : 1 : 100  
 Date : FEB 2021  
 Drawing Number : 05 / 2598 / 20

**GREG SABERTON DESIGN**  
 ARCHITECTURAL DESIGN CONSULTANCY  
 Tom's Hole Barn, Branch Bank, Prickwillow, Ely, Cambridgeshire, CB7 4UR  
 Tel/Fax : 01353 687999  
 Email : greg@sabertondesign.co.uk