
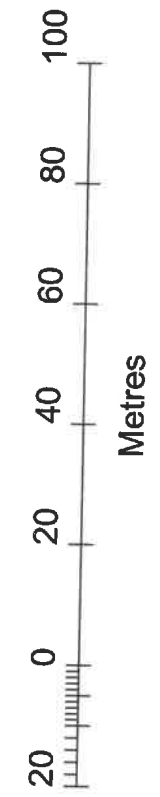


# Stanfords VectorMap

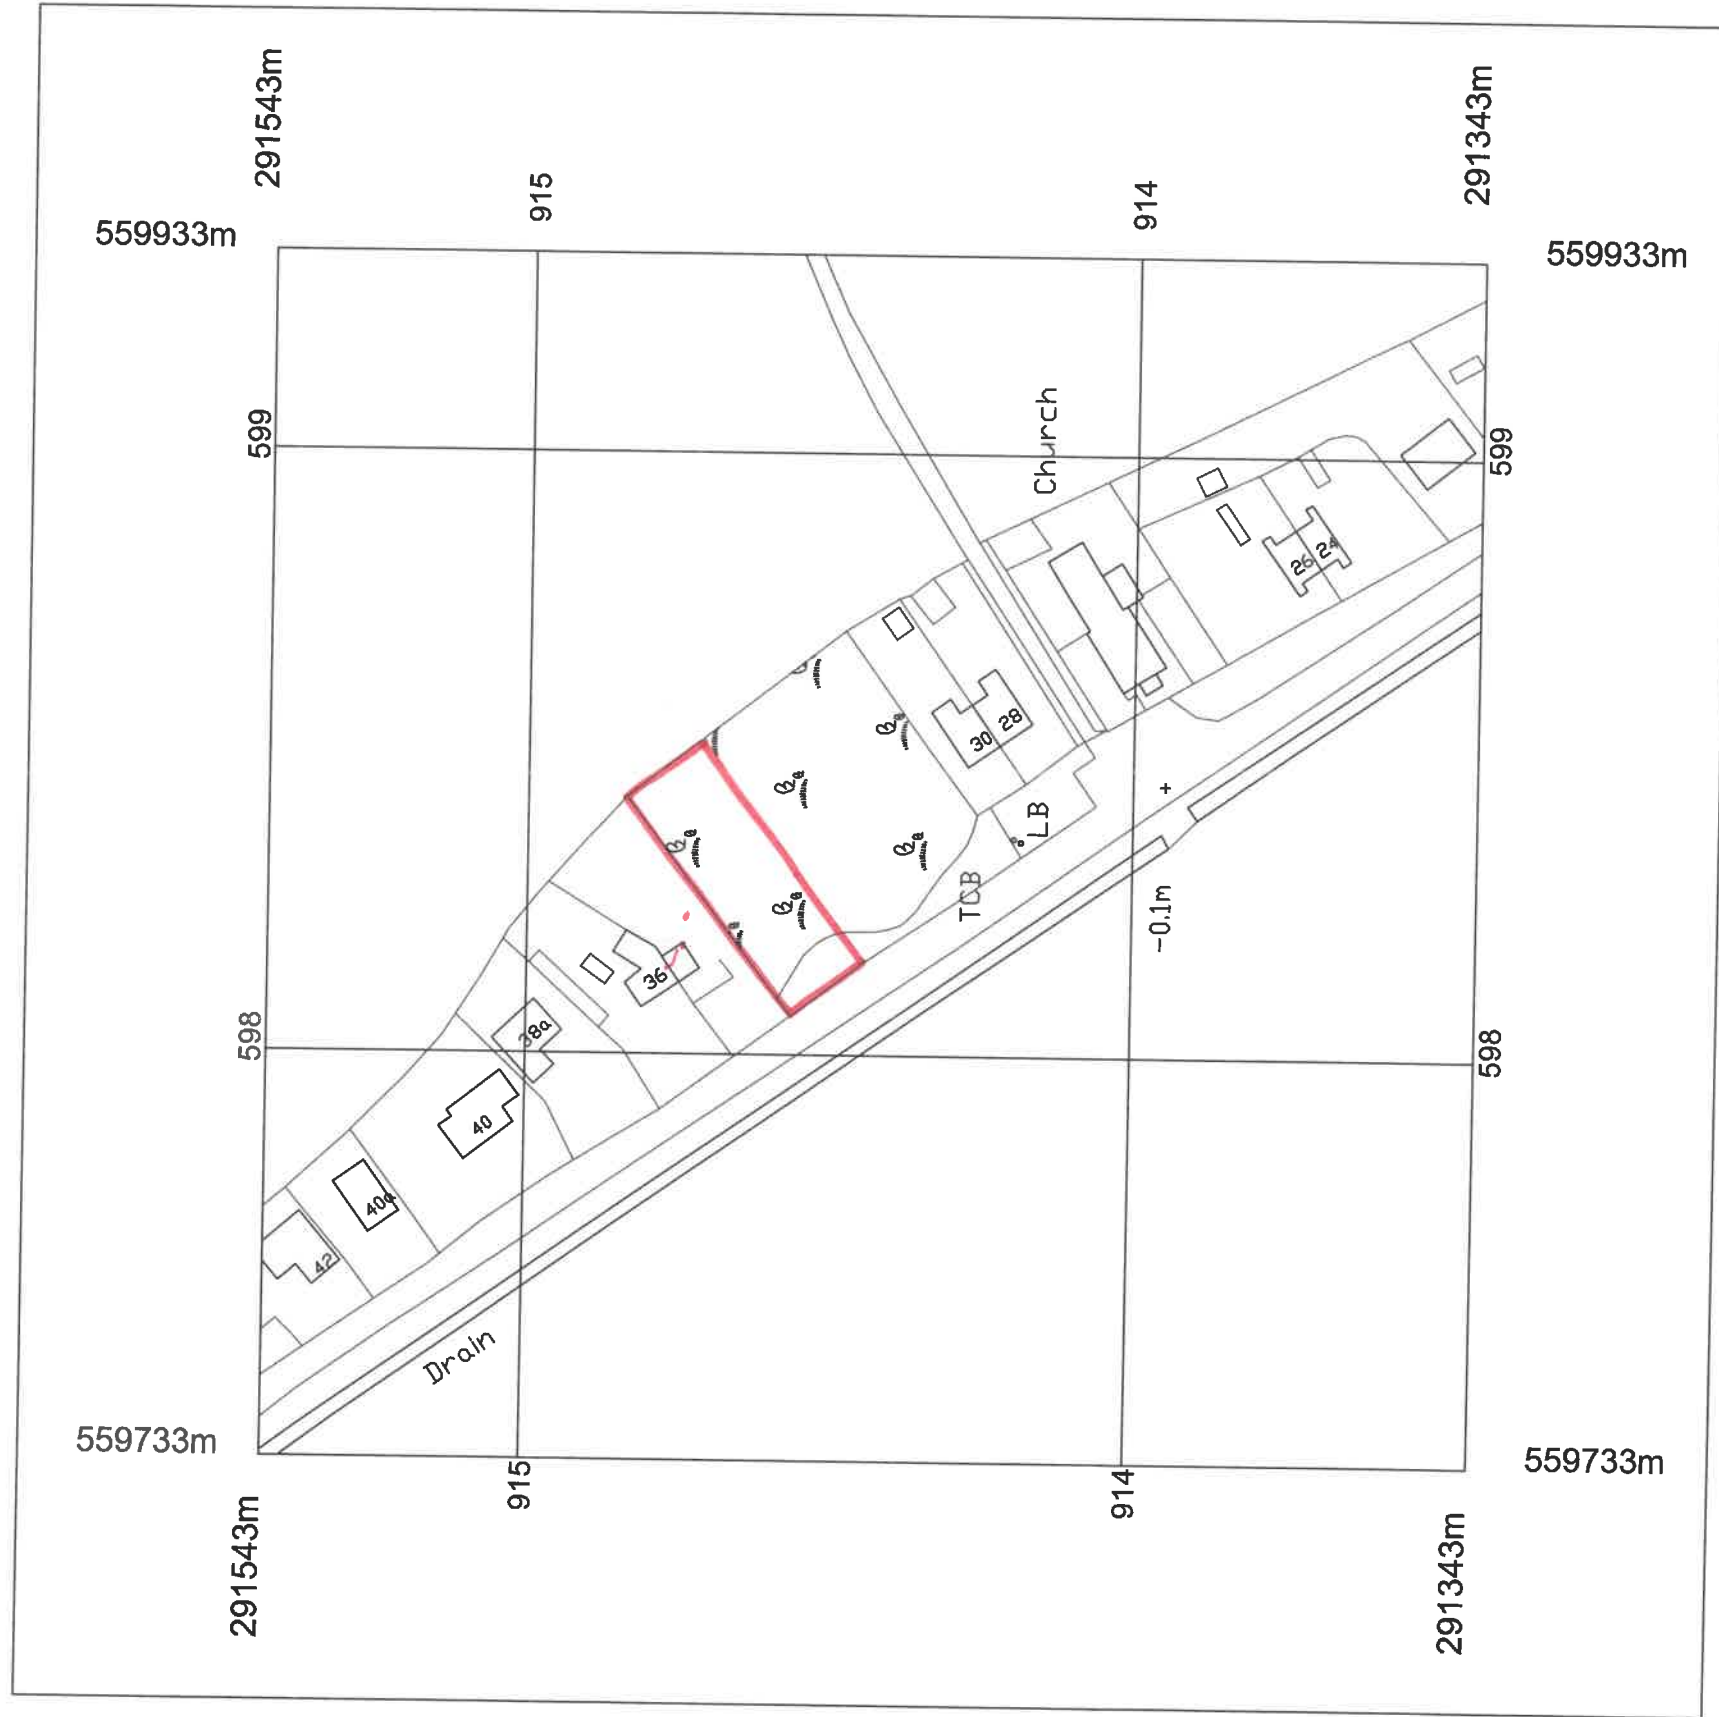

Order Item  
011245712

© Crown copyright and database rights 2018 OS 100035409  
 Reproduction in whole or in part is prohibited  
 without the permission of Ordnance Survey.

Contract :  
 PROPOSED NEW DWELLING, ADJ  
 TO 30, BLACKHORSE DROVE,  
 LITTLEPORT, ELY, CAMBS.

Title :  
 LOCATION PLAN

These drawings are the  
 COPYRIGHT of Greg  
 Saberton Design.  
 Unauthorised  
 copying is not permitted.

Revisions :  
 -

Scale : 1 : 1250  
 Date : FEB 2021  
 Drawing Number : 01 / 2598 / 20

**GREG SABERTON DESIGN**  
 ARCHITECTURAL DESIGN CONSULTANCY  
 Tom's Hole Barn, Branch Bank, Prickwillow, Ely, Cambridgeshire, CB7 4UR  
 Tel/Fax : 01353 687999  
 Email : greg@sabertondesign.co.uk