
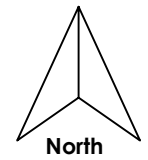


COPYRIGHT

COPYRIGHT OF THIS DRAWING BELONGS TO SAM PEARSE AND NO PART THEREOF MAY BE REPRODUCED OR UTILISED IN ANY WAY WITH OUT WRITTEN CONSENT

NO DIMENSIONS ARE TO BE SCALED FROM THIS DRAWING. USE FIGURED DIMENSIONS ONLY

Rev	Description	Date
A	Title block corrected	15.04.21

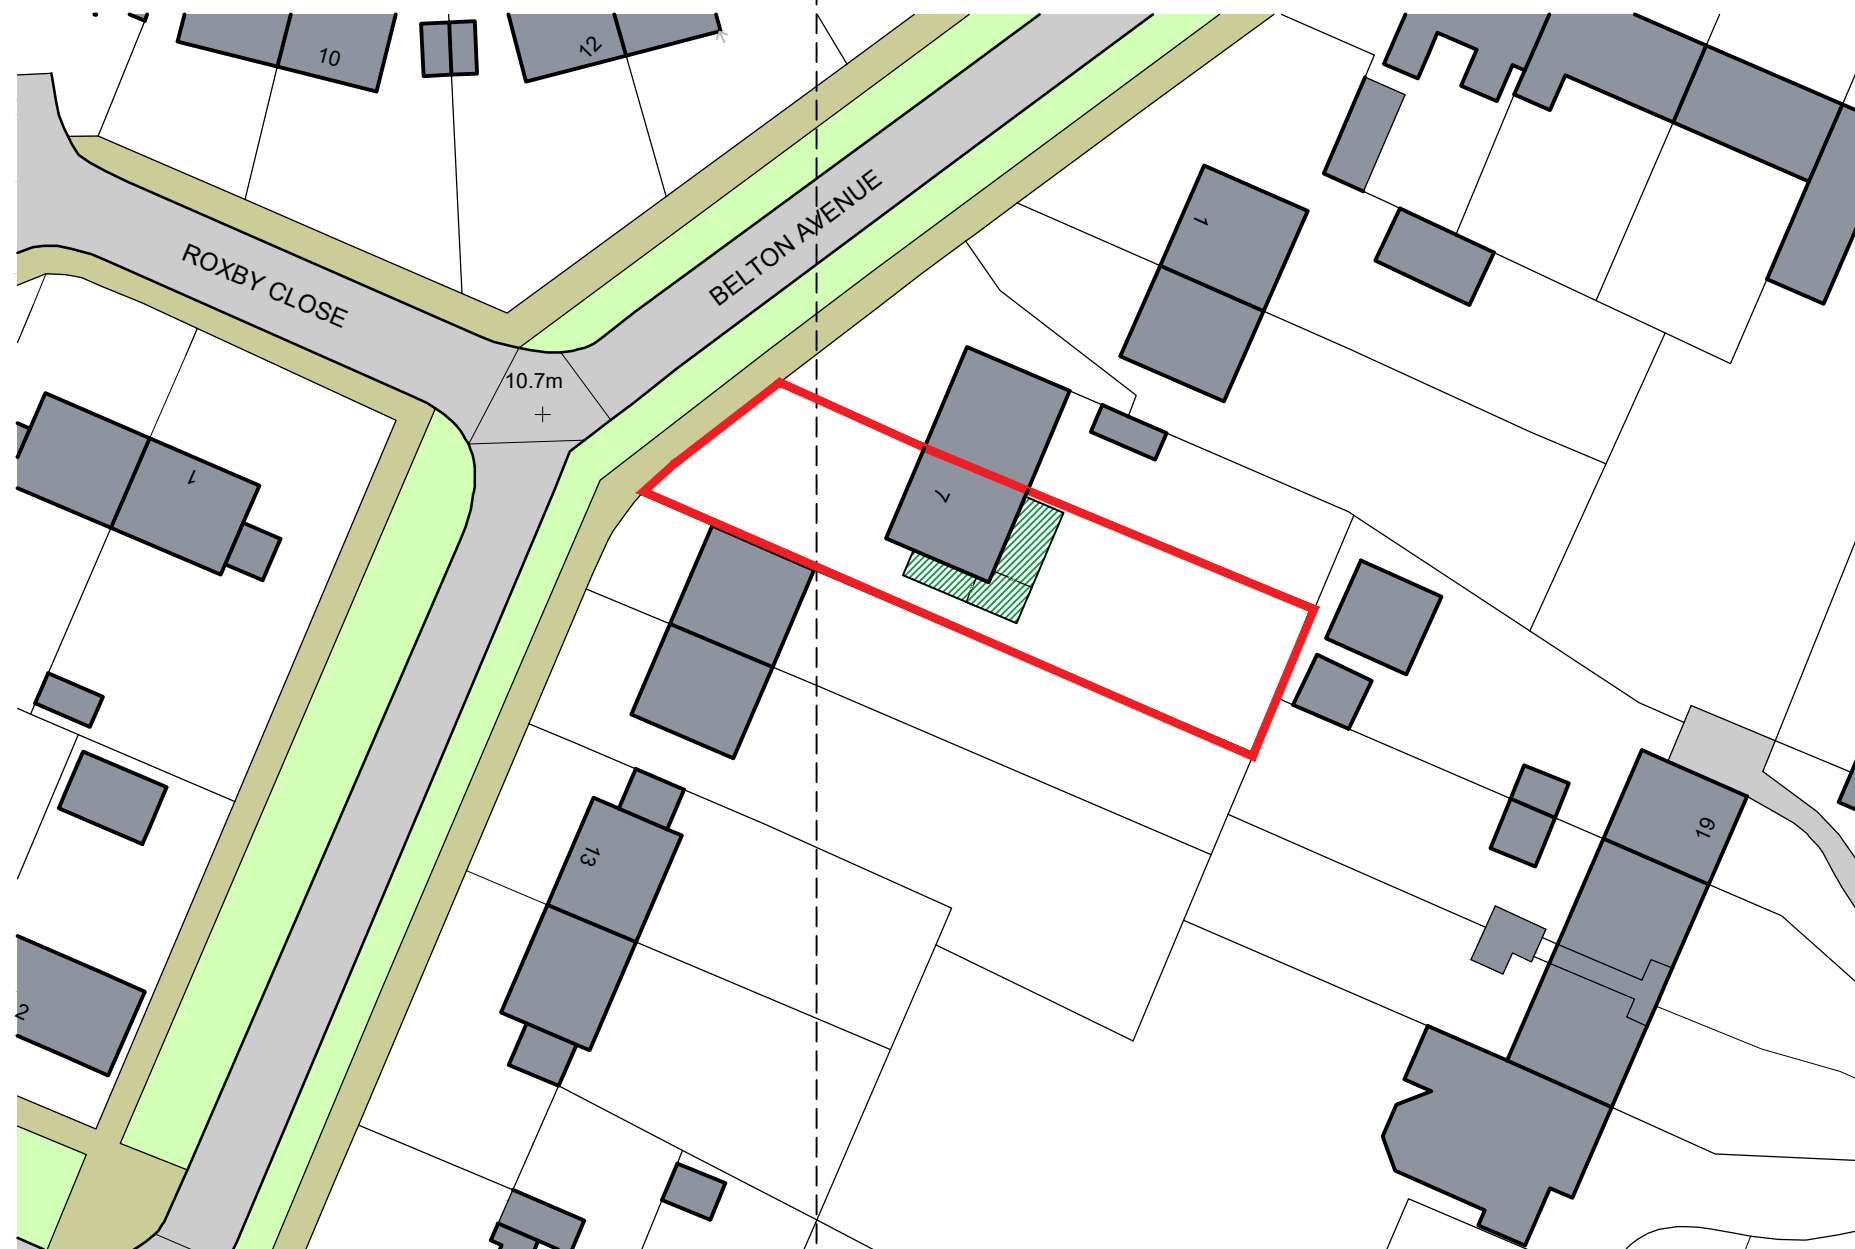

Client
Mr & Mrs Wood
7 Belton Avenue - LN6 0DW

Project
Proposed Extension
7 Belton Avenue - LN6 0DW

Drawing
Proposed Block Plan

Scale
1:500 @ A3

Drawn by SJP
Checked by SJP

Drawing Number SPA_P_BW_02
Revision A

Mapping contents (c) Crown copyright and database rights 2020 Ordnance Survey