

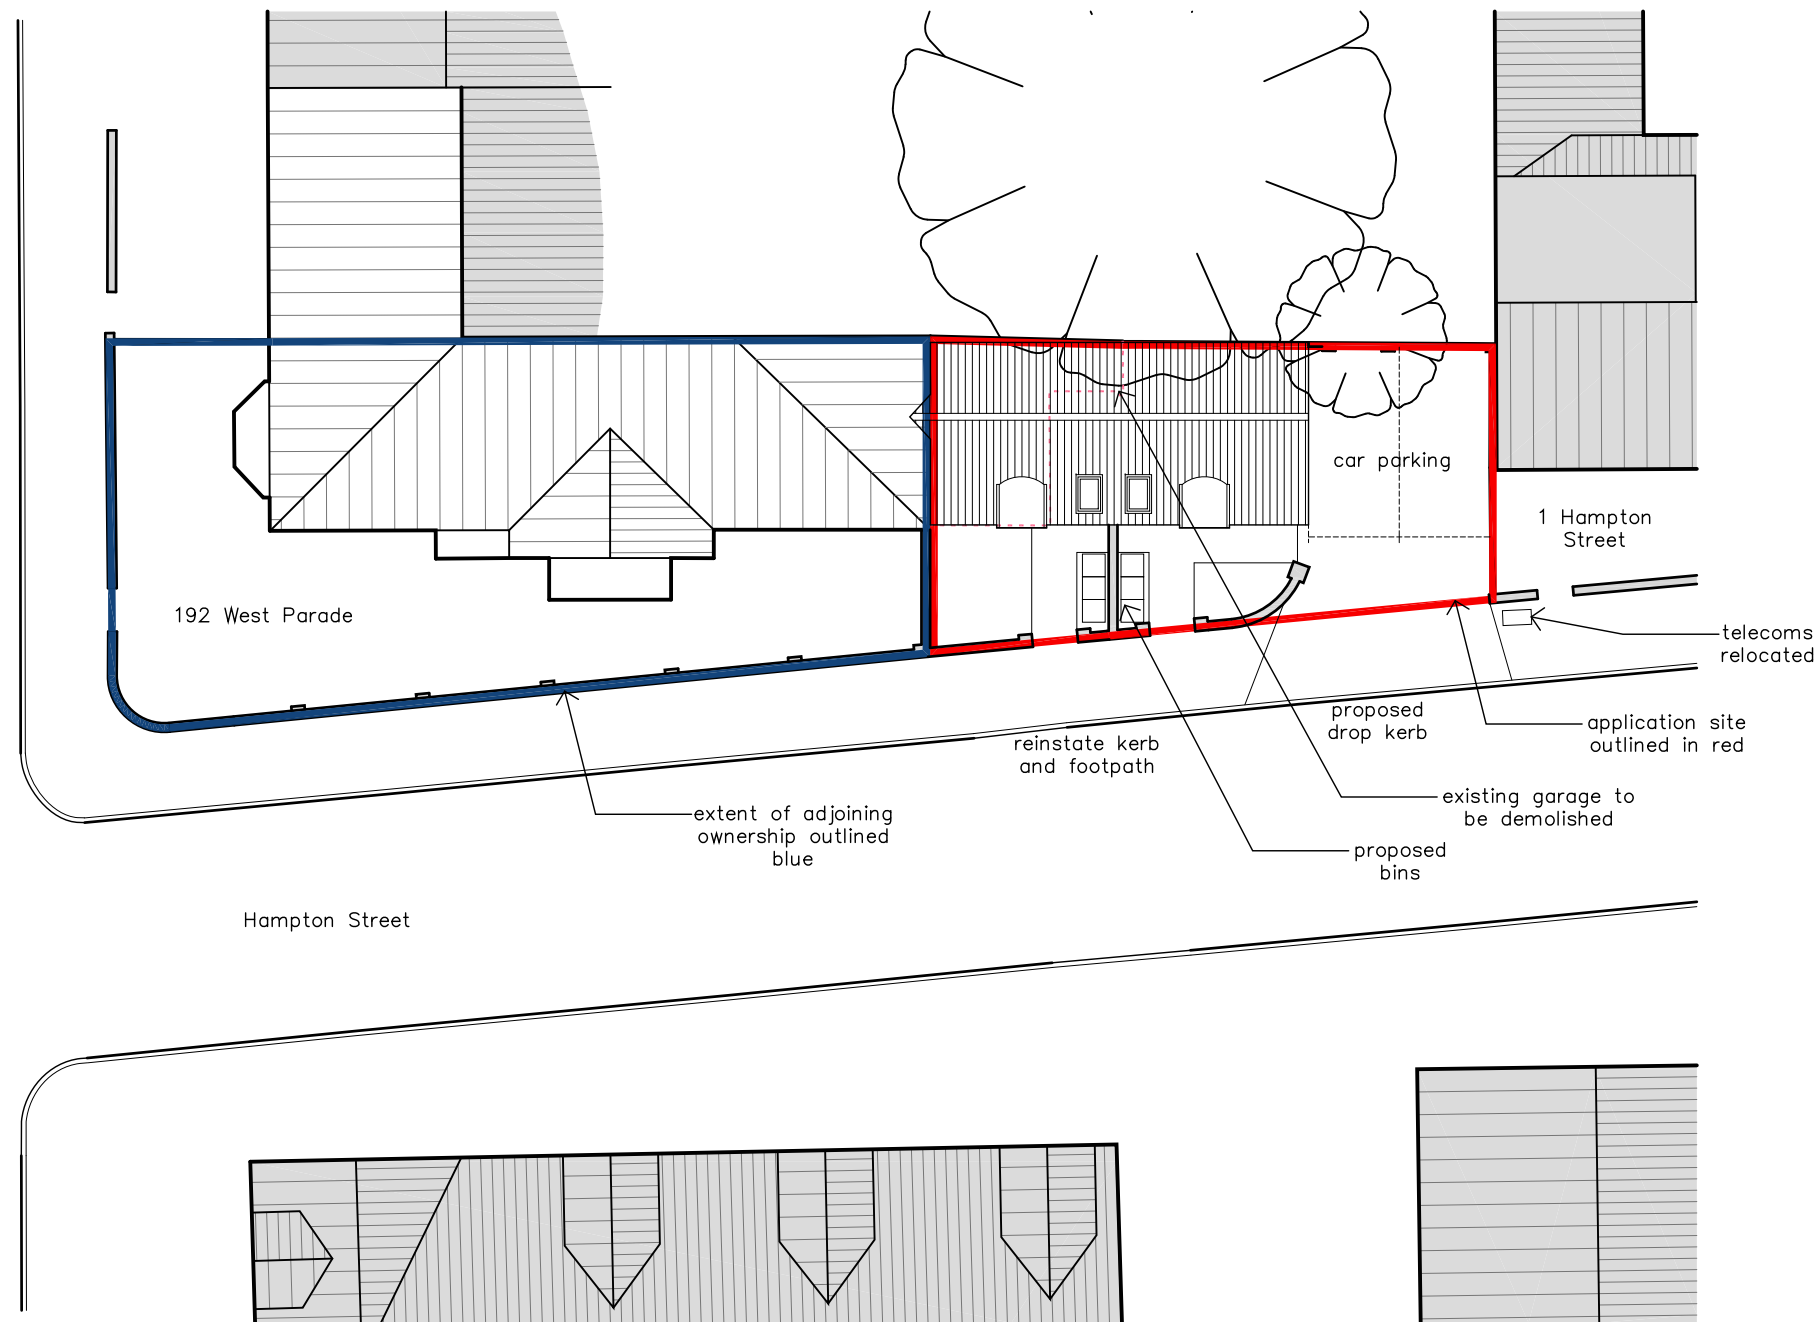


- the reproduction of any ordnance survey information within this drawing is done with the consent of Her Majesty's Stationery Office under Licence No. 100043272
- do not scale this drawing, use only figured dimensions, discrepancies to be reported to this office immediately
- all information contained within this drawing remains the copyright of Heronswood Design Ltd and must not be copied or reproduced without written consent from Heronswood Design Ltd

Revisions

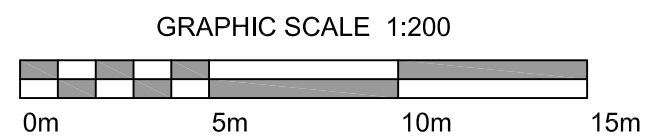

proposed
Block Plan @ 1:200

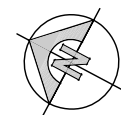

Client
Graham Smith
Project
Extension to form apartments
Address
192 West Parade, Lincoln

Drawing
Proposed Block Plan
Scale / Paper Size
1:200 @ A3

Date
April 2021
Drawing No.
1728/21/13