


- the reproduction of any ordnance survey information within this drawing is done with the consent of Her Majesty's Stationery Office under Licence No. 100043272
- do not scale this drawing, use only figured dimensions, discrepancies to be reported to this office immediately
- all information contained within this drawing remains the copyright of Heronswood Design Ltd and must not be copied without written consent of the practice

#### Revisions


• •

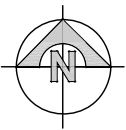

# location

Plan @ 1:1250

GRAPHIC SCALE 1:1250

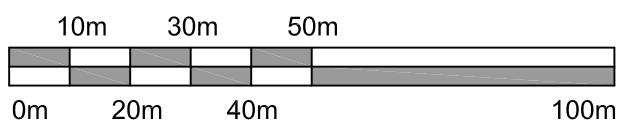

#### Client

Graham Smith

#### Project

Extension to form apartments

#### Address

192 West Parade

#### Drawing

Existing Site Location

#### Scale / Paper Size

1:1250 @ A4

#### Date

April 2021

#### Drawing No.

1728/21/11



T 01522 890138  
E mail@hudarchitecture.co.uk  
W www.hudarchitecture.co.uk

2 Sadler Court | Lincoln | Lincolnshire | LN6 3HG

in  
fb